


DATE	
BY	
FINAL SURVEY	
NOTE BOOK	
TEMPLE	
AREAS CHECKED	

DATE	
BY	
ORIGINAL SURVEY	
NOTE BOOK	
TEMPLE	
AREAS CHECKED	

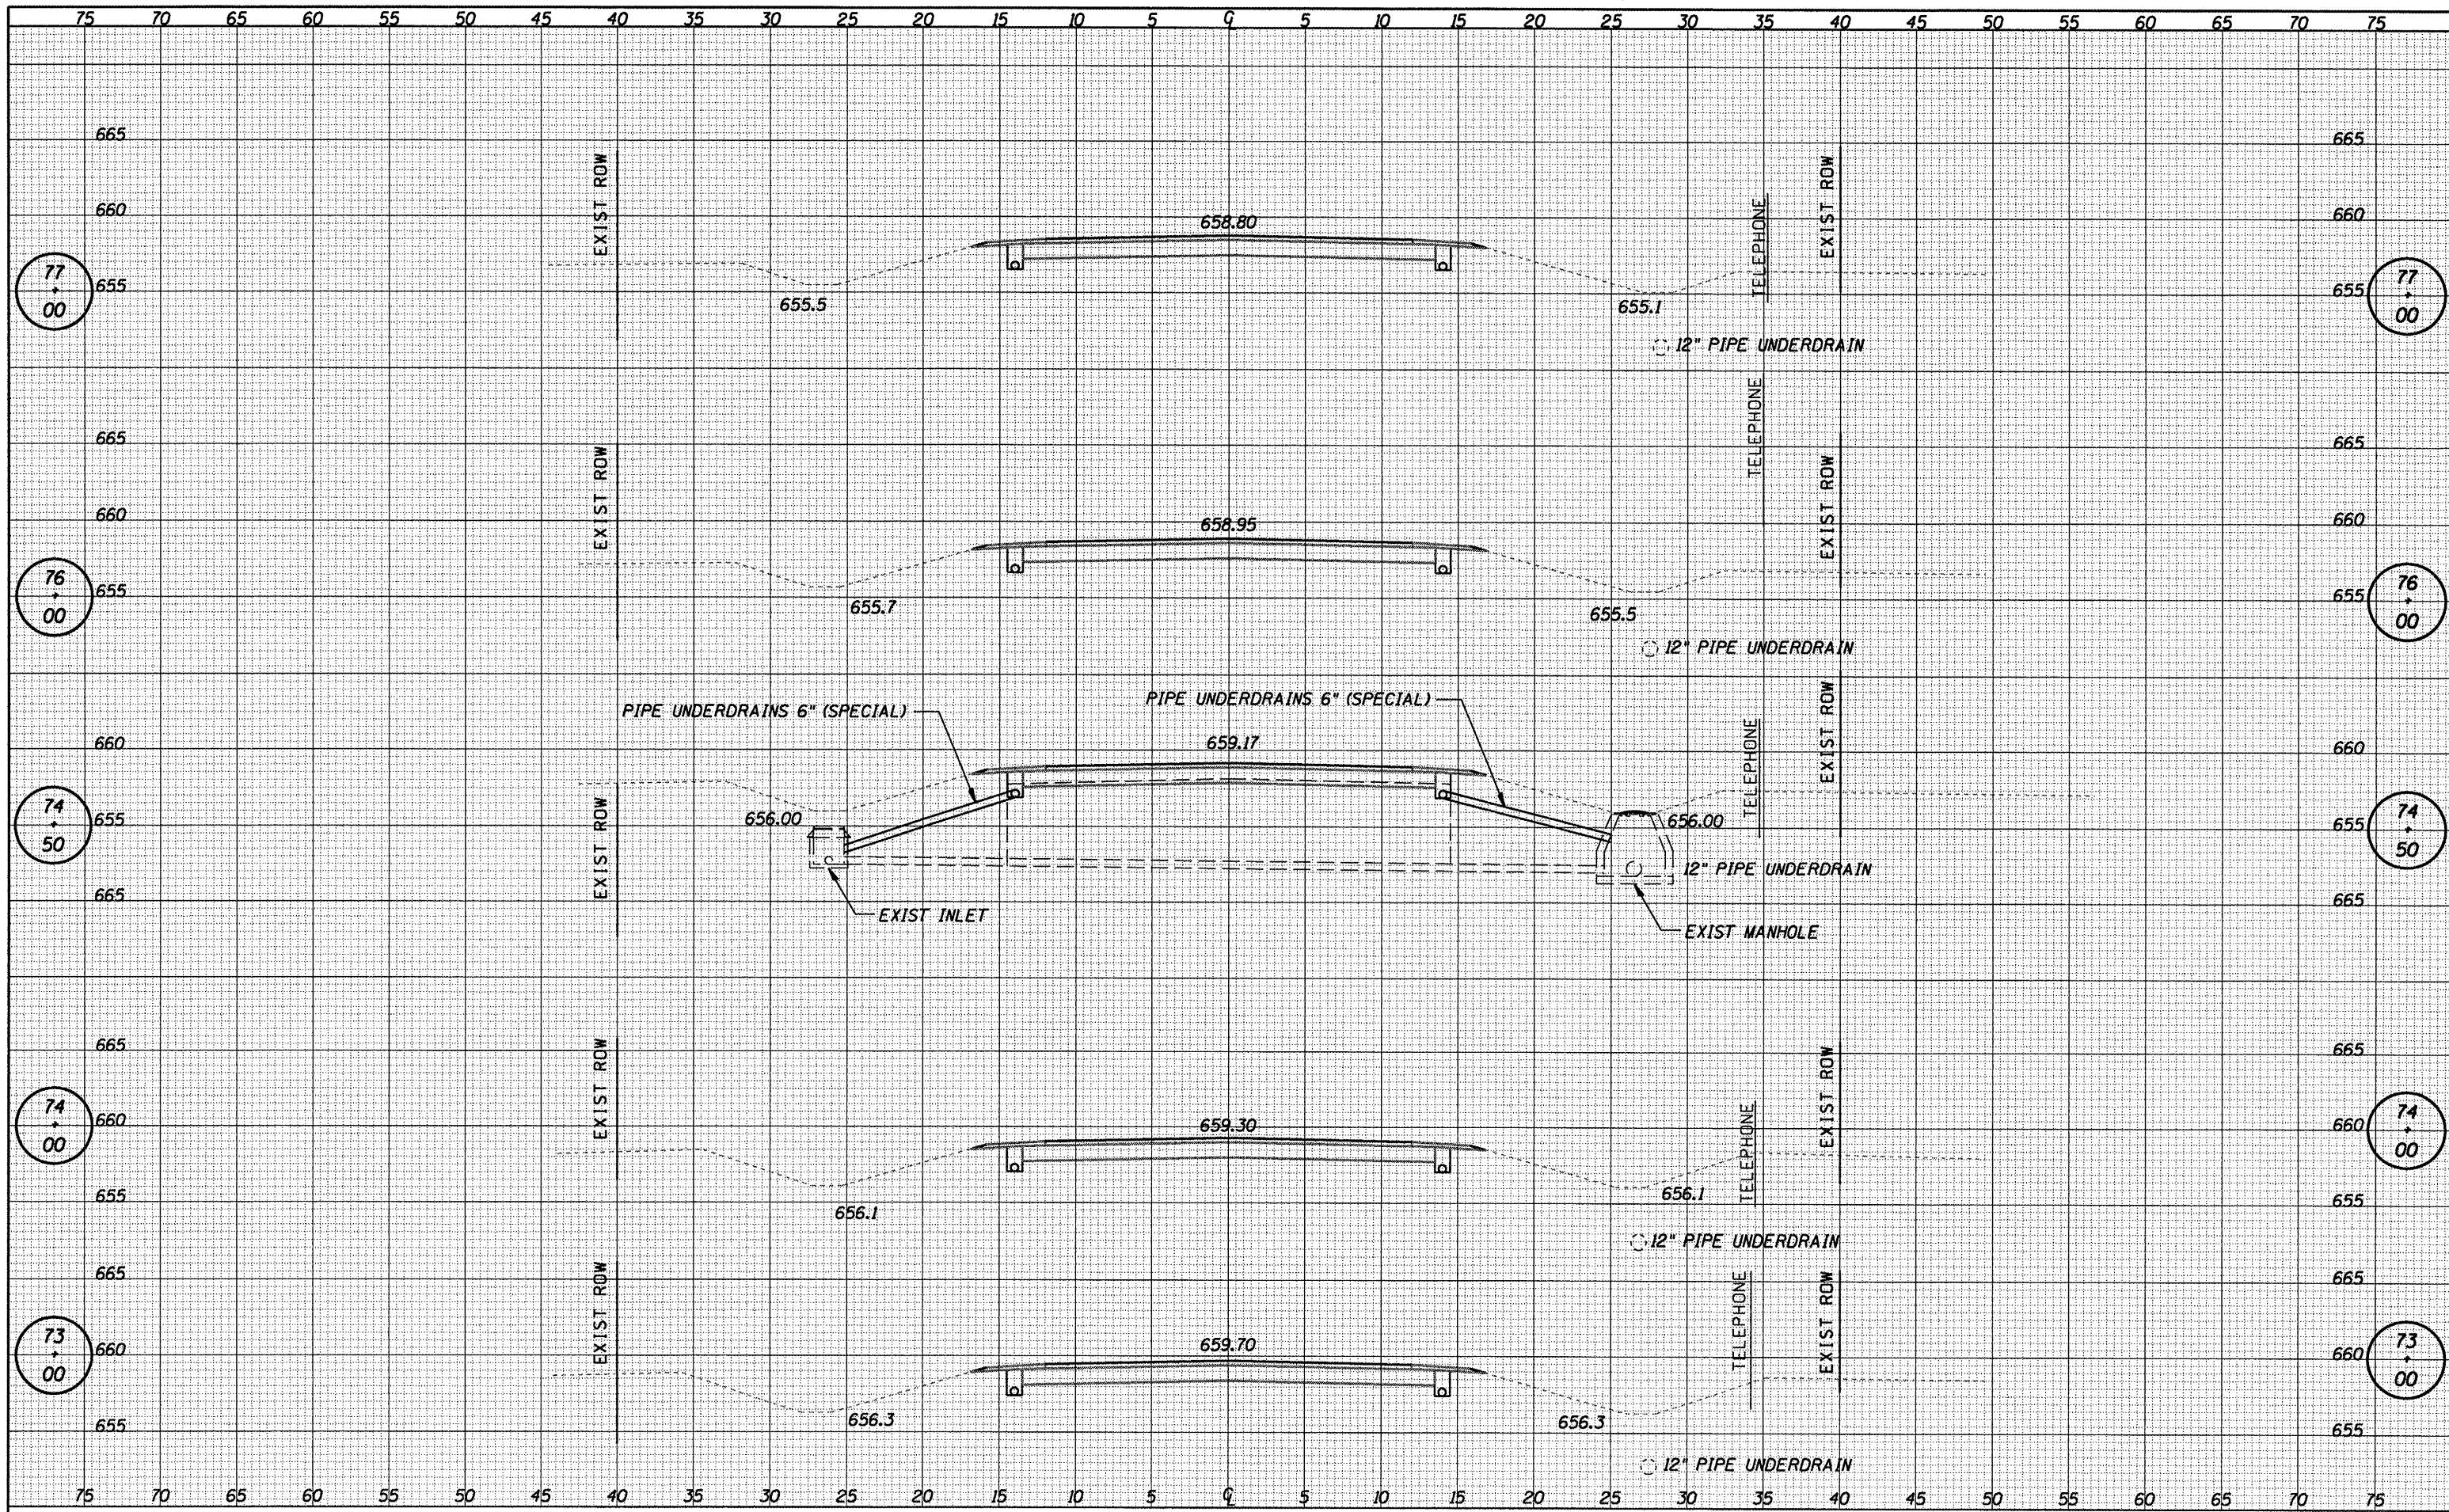

CUMMINS ENGINEERING CORPORATION JOB = 2096.1 FILE NAME = 2096xsecCH13.dgn PLOT SCALE = 10.00 ft / IN. PLOT DATE = 12/22/2008 DATE = 12/22/2008	DESIGNED - NAK	REVISED -	MOULTRIE COUNTY BETHANY FINDLAY RD. IMPROVEMENTS	CROSS SECTIONS - CH 13			F.A.S. RTE. 650	SECTION 02-00062-01-PV	COUNTY MOULTRIE	TOTAL SHEETS 44	SHEET NO. 37
	DRAWN - AJH	REVISED -		SCALE:	SHEET NO.	OF	SHEETS	STA. 73+00 TO STA. 77+00	CONTRACT NO. 95568	ILLINOIS FED. AID PROJECT	
	CHECKED - NAK	REVISED -									
	DATE - 10/15/2008	REVISED -									