


DATE	
BY	
FINAL SURVEY	
SURVEY	
NOTE BOOK	
TEMPLATE	
AREAS	
AREAS CHECKED	
NO.	

DATE	
BY	
ORIGINAL SURVEY	
SURVEY	
NOTE BOOK	
TEMPLATE	
AREAS	
AREAS CHECKED	
NO.	

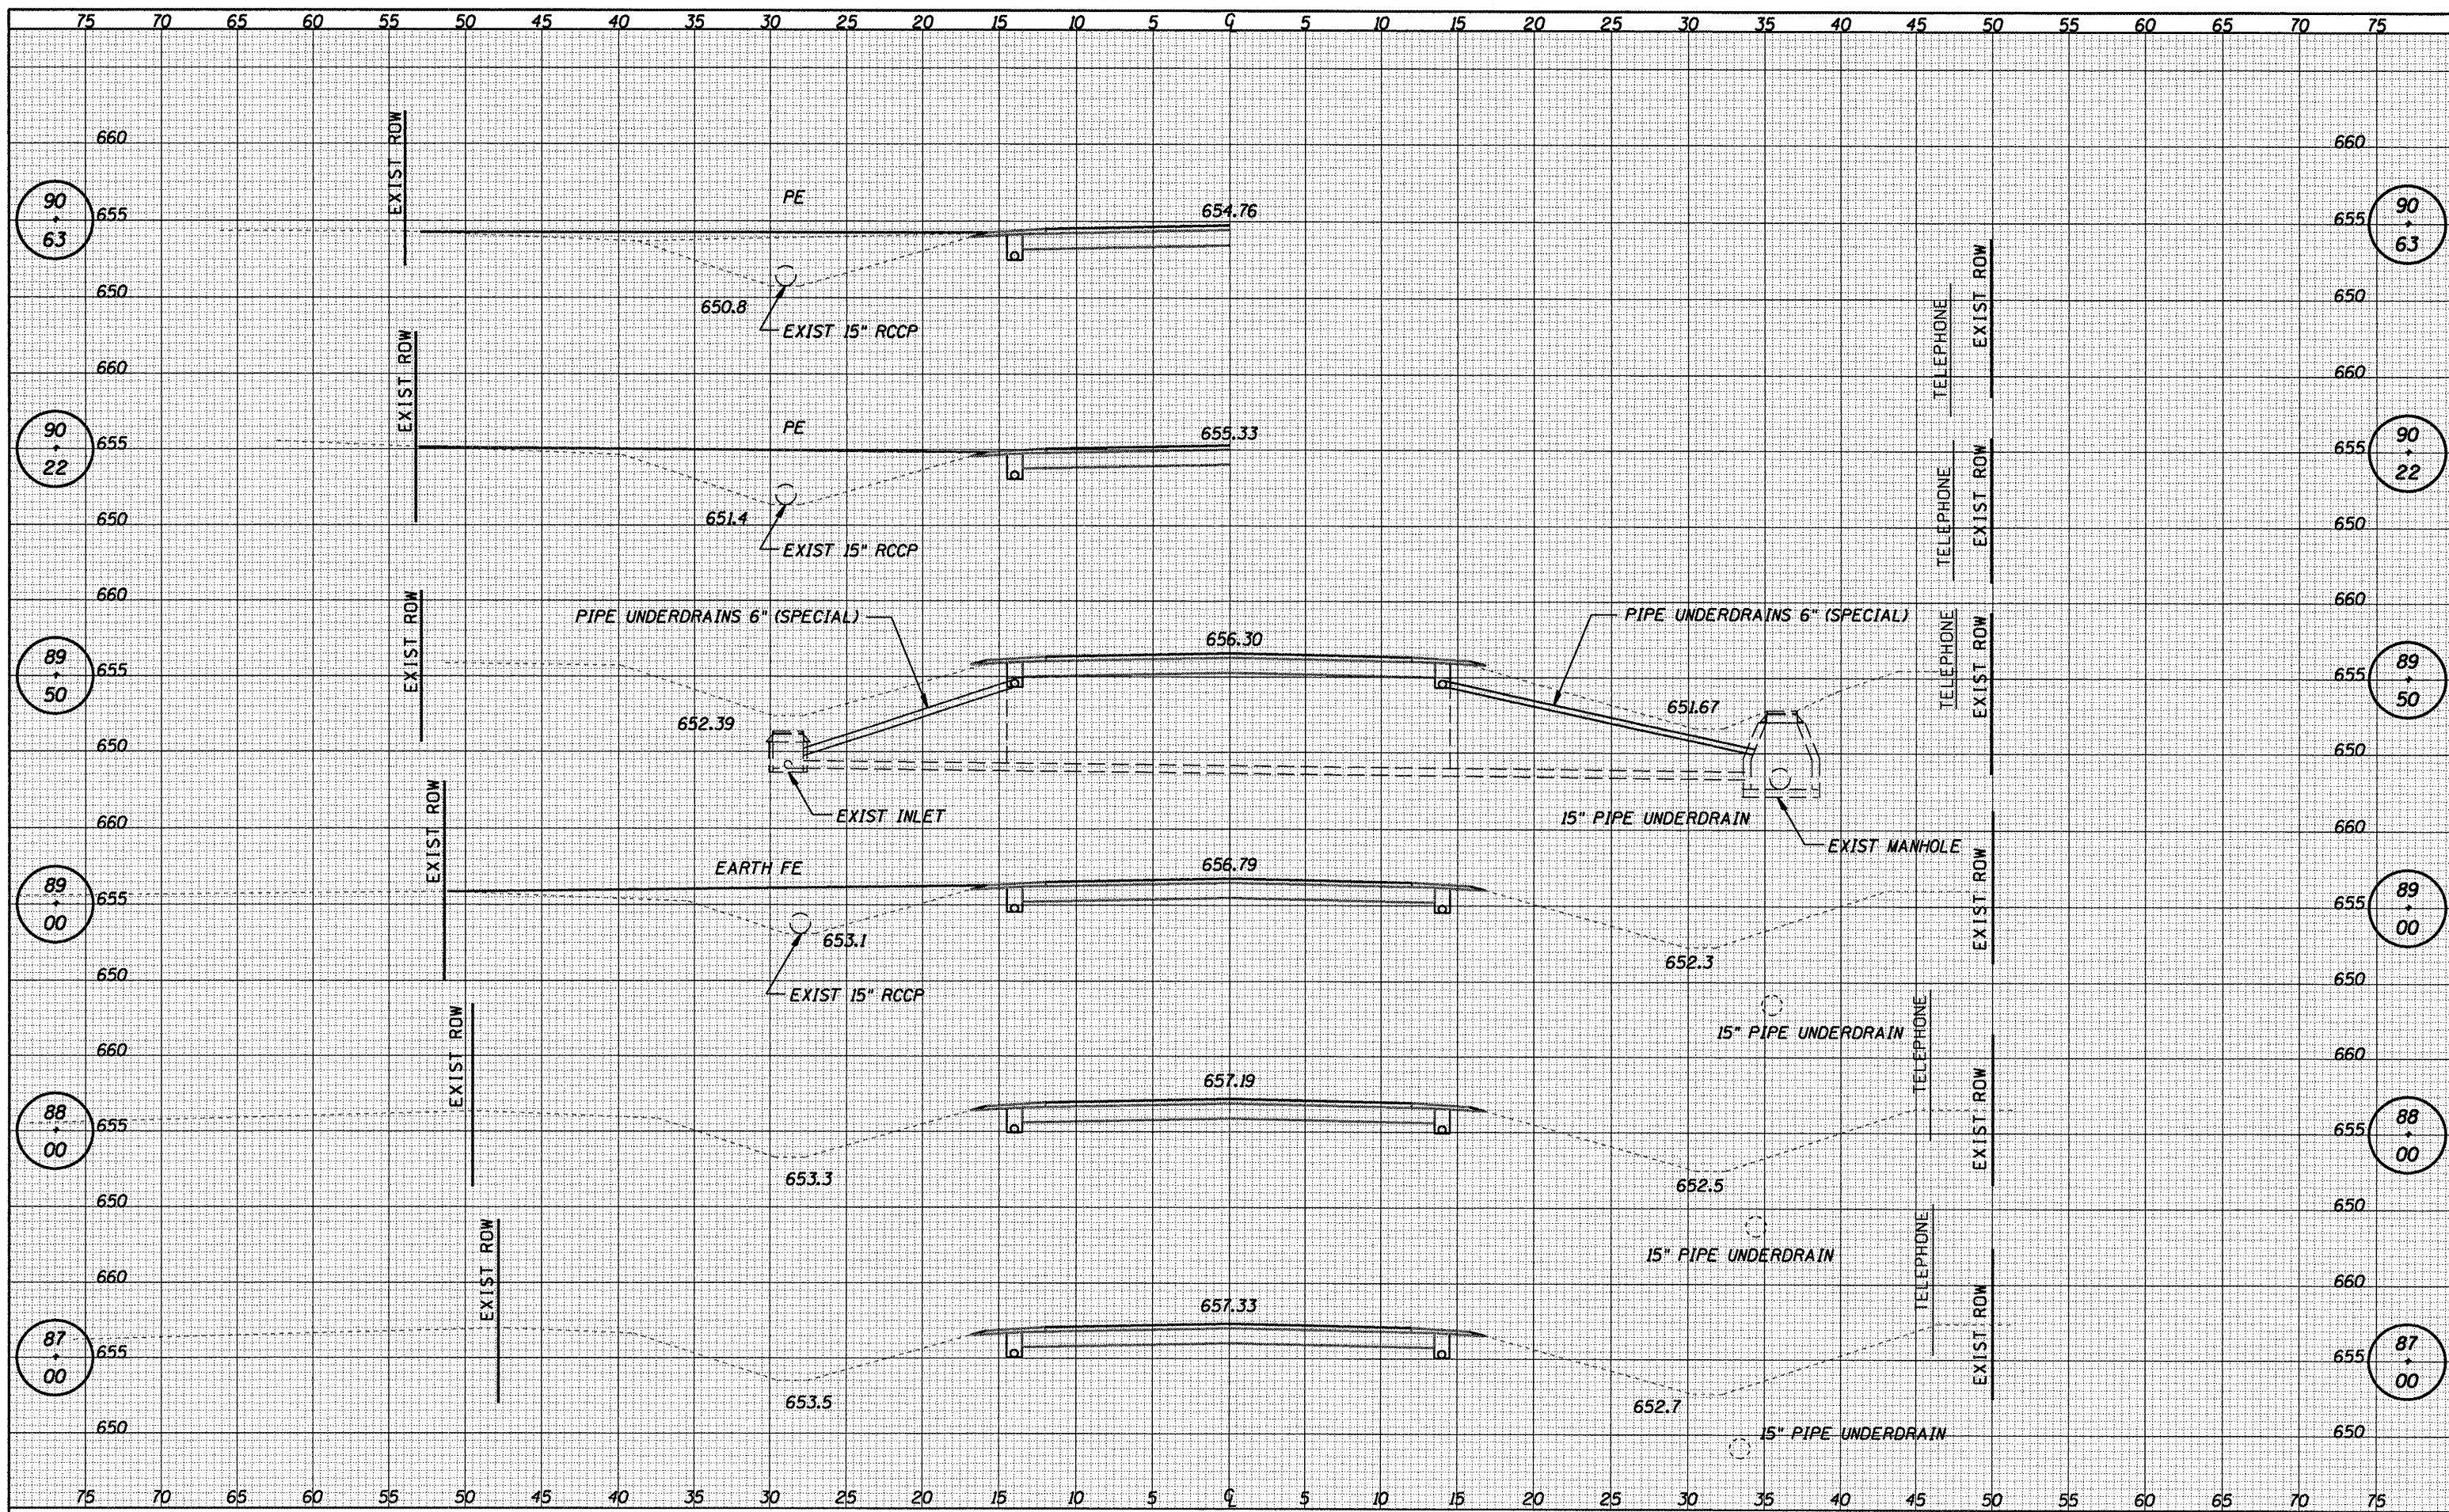

CUMMINS ENGINEERING CORPORATION JOB = 2096.l FILE NAME = 2096xsecCH13.dgn PLOT SCALE = 10.00 ft / IN. PLOT DATE = 12/22/2008	DESIGNED - NAK DRAWN - AJH CHECKED - NAK DATE - 10/15/2008	REVISED - REVISED - REVISED - REVISED -	MOULTRIE COUNTY BETHANY FINDLAY RD. IMPROVEMENTS	CROSS SECTIONS - CH 13			F.A.S. - RTE. 650 SECTION 02-00062-01-PV COUNTY MOULTRIE CH 13, BETHANY FINDLAY RD. FED. ROAD DIST. NO. ILLINOIS FED. AID PROJECT	TOTAL SHEETS 44 SHEET NO. 40
	SCALE: SHEET NO. OF SHEETS STA. 87+00 TO STA. 93+00							