


DATE	
BY	
ORIGINAL SURVEY	
CHECKED	
PLOTTED	
TEMPLATE	
AREAS	
CHECKED	
NO.	

DATE	
BY	
ORIGINAL SURVEY	
CHECKED	
PLOTTED	
TEMPLATE	
AREAS	
CHECKED	
NO.	

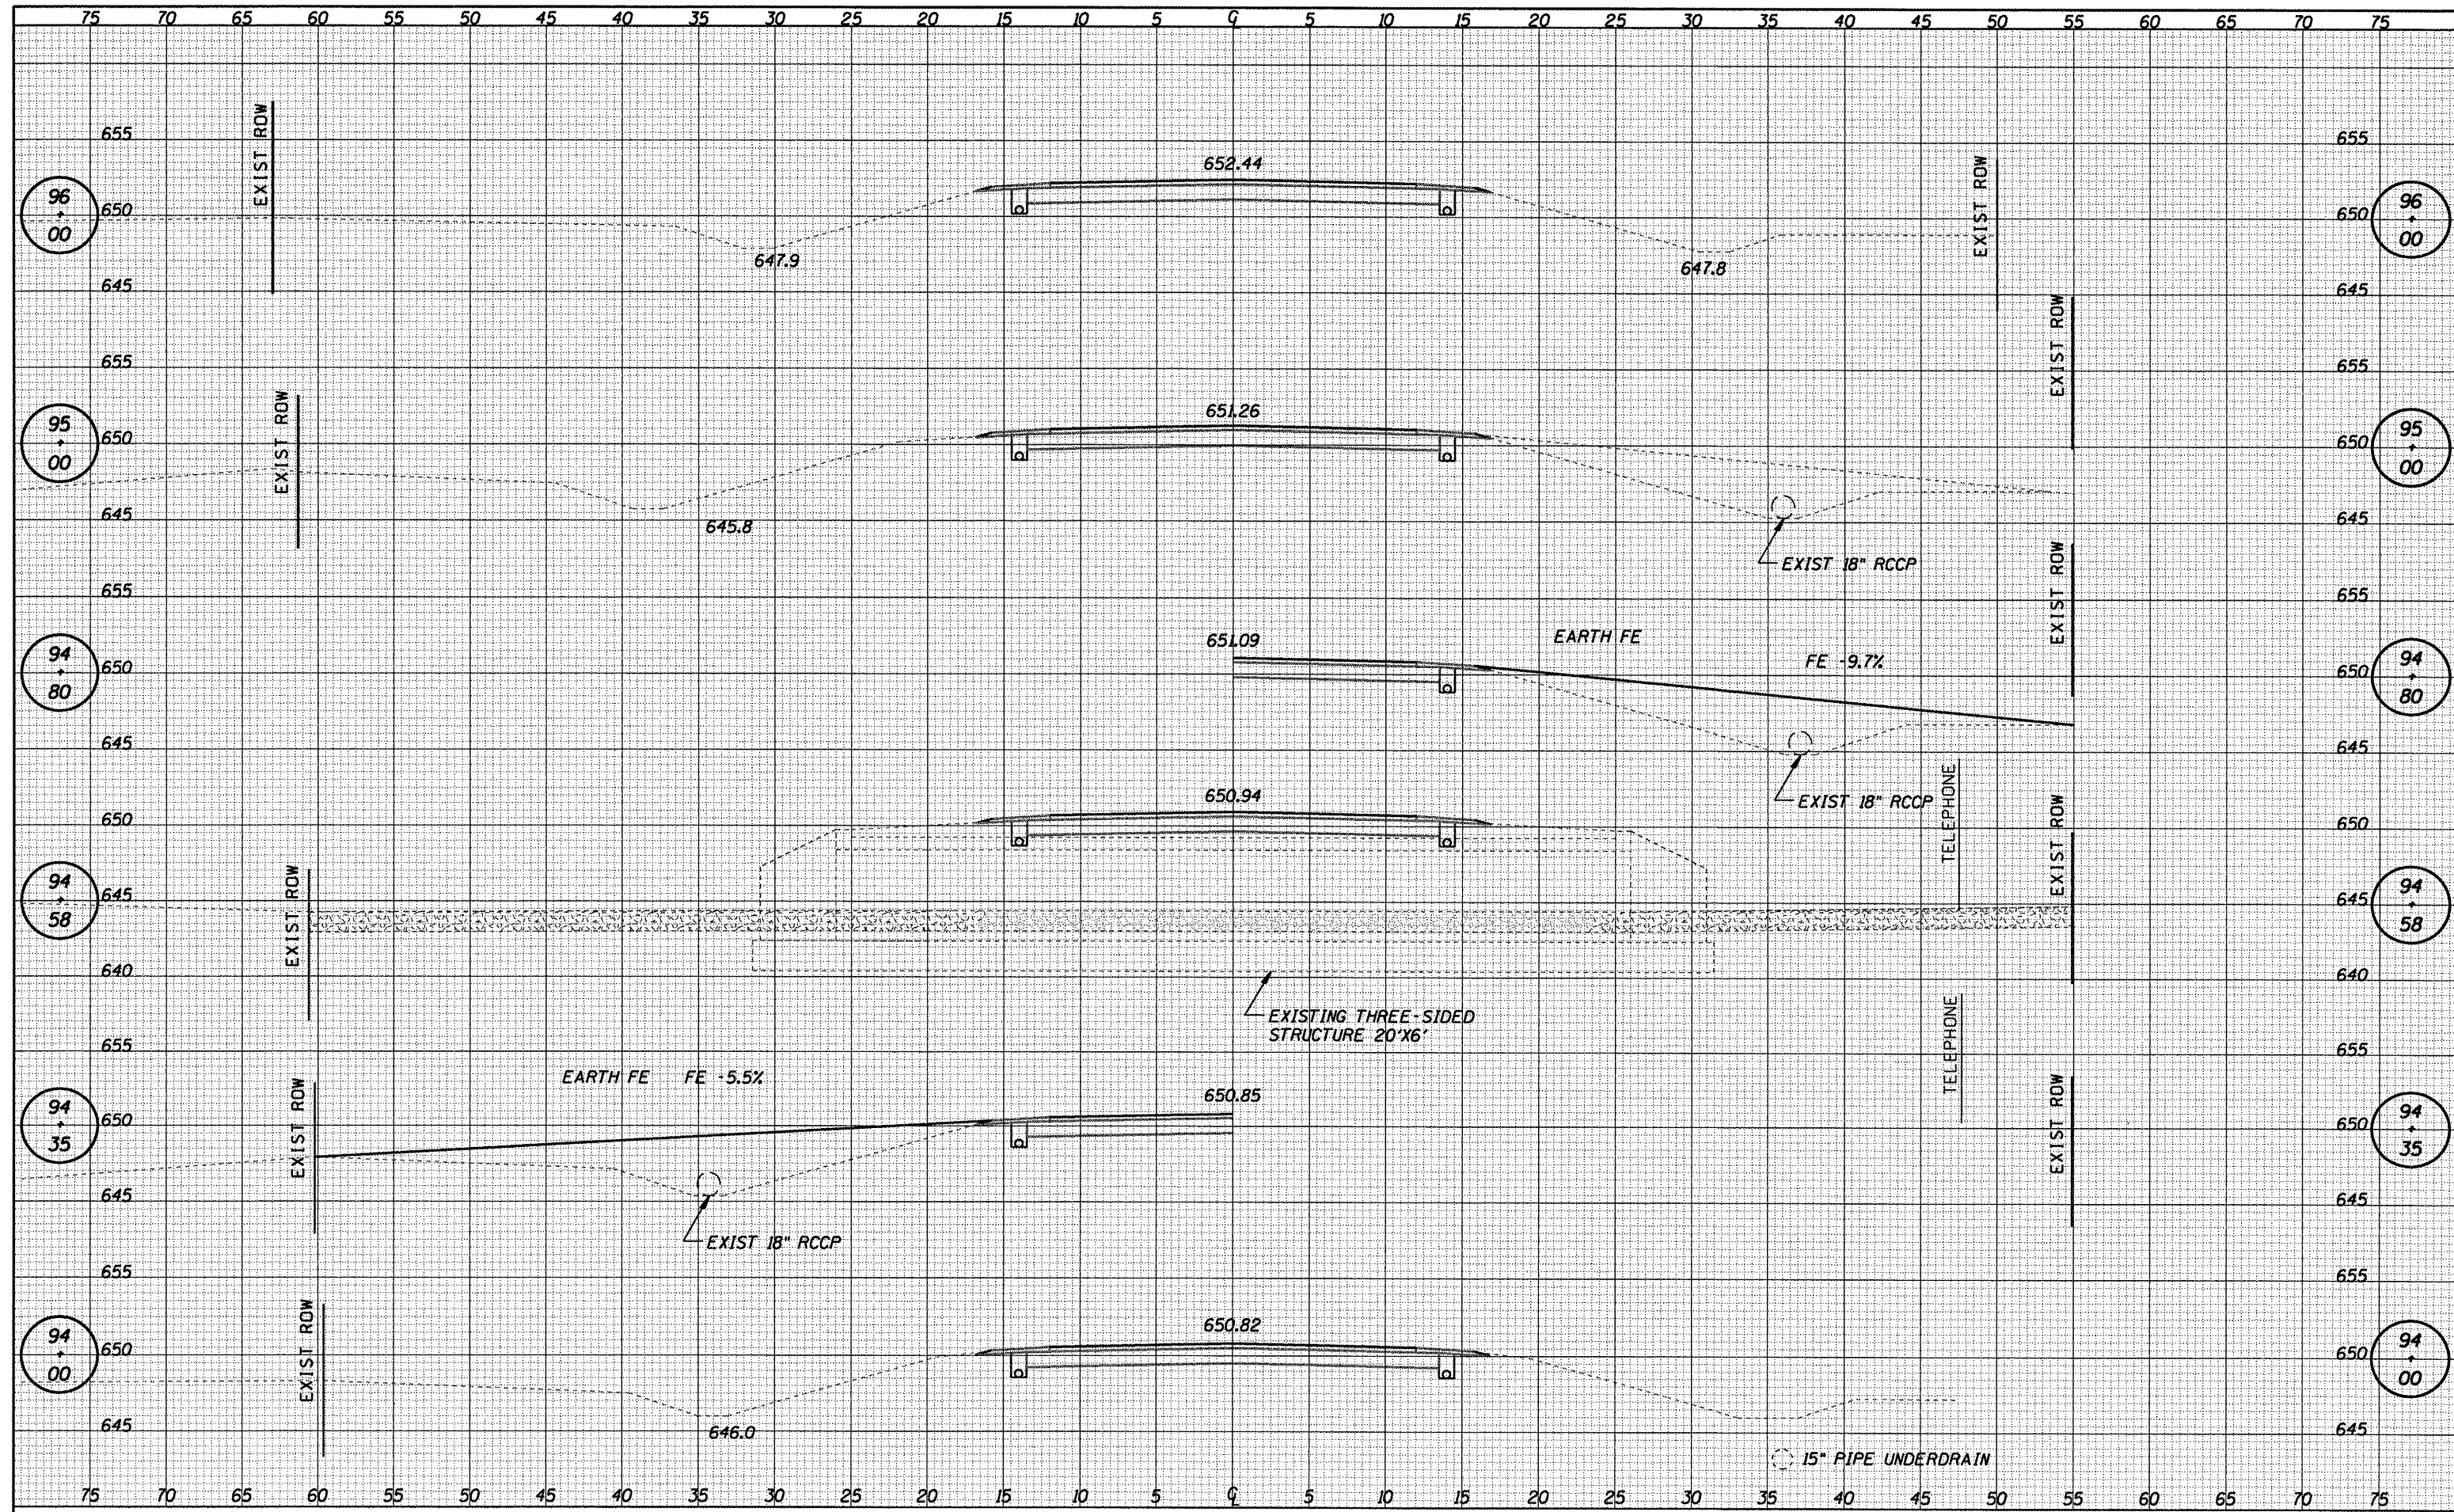

<b>CUMMINS ENGINEERING CORPORATION</b> JOB = 2096.1 FILE NAME = 2096xsecCH13.dgn PLOT SCALE = 10.00 ft / IN. PLOT DATE = 12/22/2008	DESIGNED - NAK	REVISED -	<b>MOULTRIE COUNTY</b> <b>BETHANY FINDLAY RD. IMPROVEMENTS</b>	<b>CROSS SECTIONS - CH 13</b> SCALE: SHEET NO. OF SHEETS STA. 94+00 TO STA. 96+00	F.A.S. RT# 650	SECTION 02-00062-01-PV	COUNTY MOULTRIE	TOTAL SHEETS 44	SHEET NO. 42
	DRAWN - AJH	REVISED -			CONTRACT NO. 95568	FED. ROAD DIST. NO. [ILLINOIS] FED. AID PROJECT			
	CHECKED - NAK	REVISED -							
	DATE - 10/15/2008	REVISED -							