


DATE	
BY	
SURVEYED	
NOTE BOOK	
NO.	
TEMP.	
AREAS	
CHECKED	

DATE	
BY	
SURVEYED	
NOTE BOOK	
NO.	
TEMP.	
AREAS	
CHECKED	

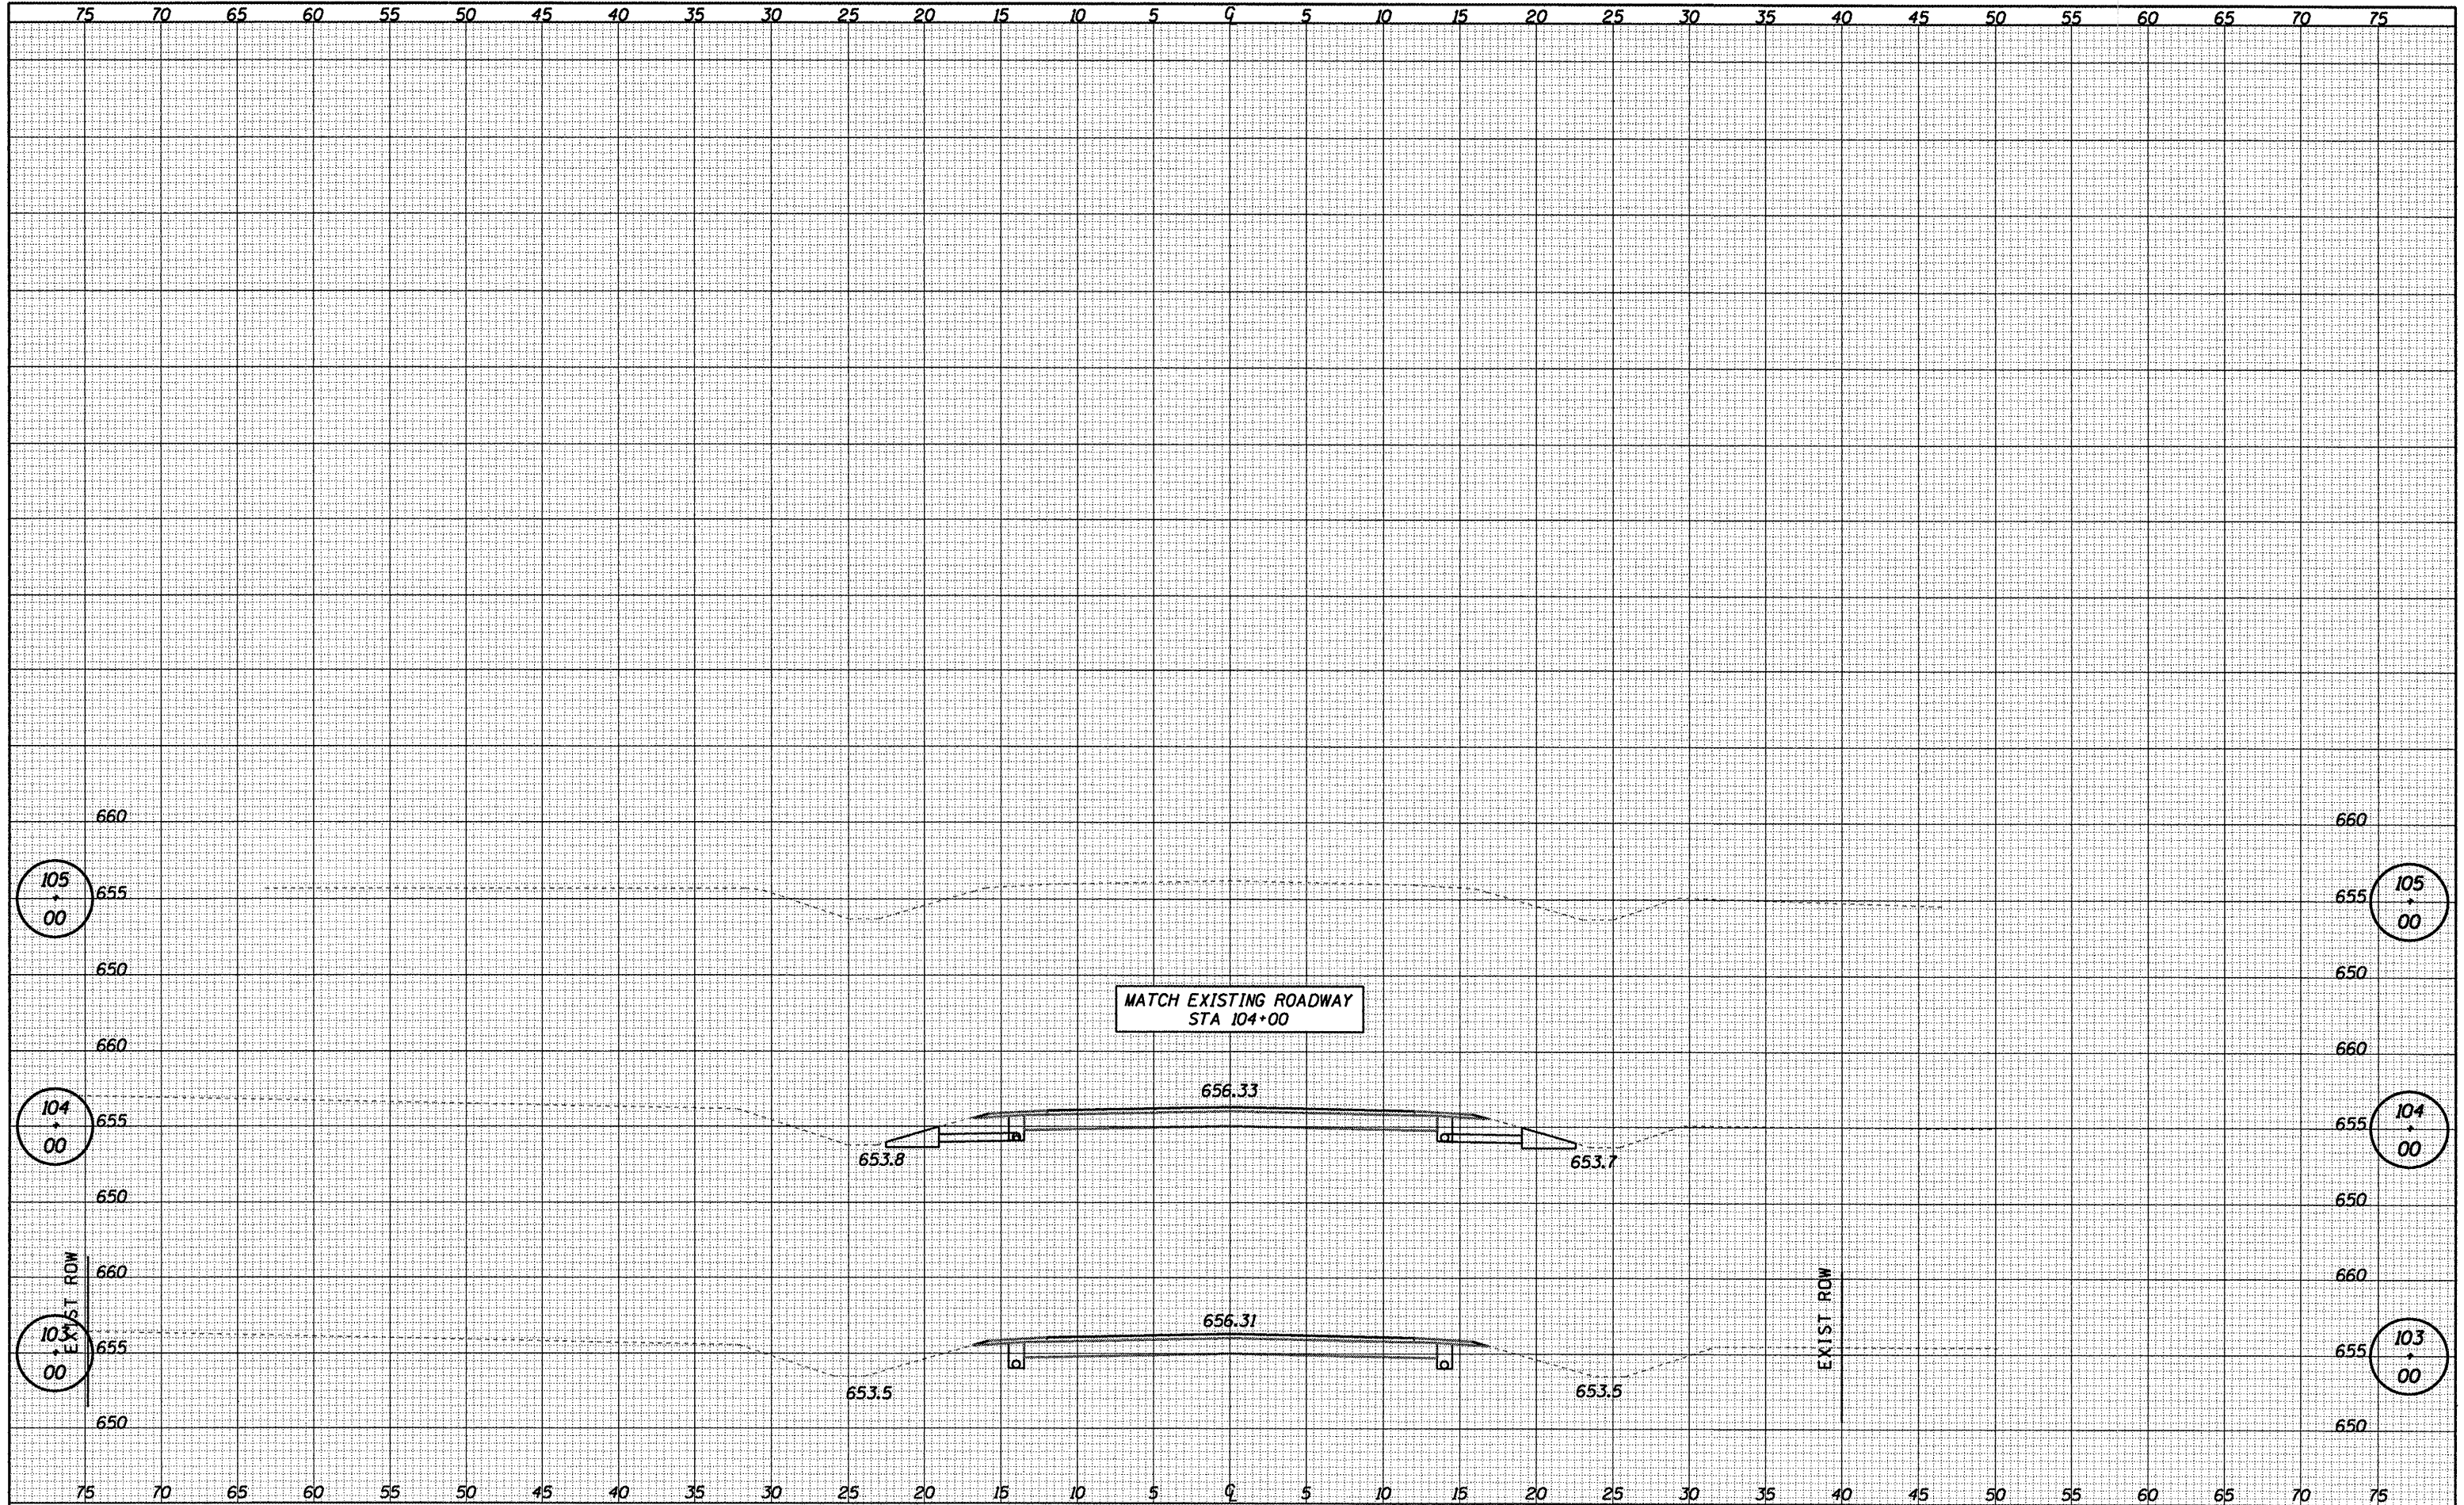

**CUMMINS
ENGINEERING
CORPORATION**

JOB = 2096.1
FILE NAME = 2896xsecCH13.dgn
PLOT SCALE = 10.00 ft / IN.
PLOT DATE = 12/22/2008

DESIGNED	- NAK	REVISED	-
DRAWN	- AJH	REVISED	-
CHECKED	- NAK	REVISED	-
DATE	- 10/15/2008	REVISED	-

**MOULTRIE COUNTY
BETHANY FINDLAY RD. IMPROVEMENTS**

CROSS SECTIONS - CH 13

SCALE: SHEET NO. OF SHEETS STA. 103+00 TO STA. 105+00

F.A.S. RTE.	SECTION	COUNTY	TOTAL SHEETS	SHEET NO.
650	02-00062-01-PV	MOULTRIE	44	44
CH 13, BETHANY FINDLAY RD.		CONTRACT NO. 95568		
FED. ROAD DIST. NO.		[ILLINOIS] FED. AID PROJECT		