

© Copyright Hanson Professional Services Inc. 2008



DATE	BY	DATE


DATE	BY	DATE

PROF. NO.	DATE	BY

PLAN NO.	DATE	BY

DATE	BY	DATE

DATE	BY	DATE

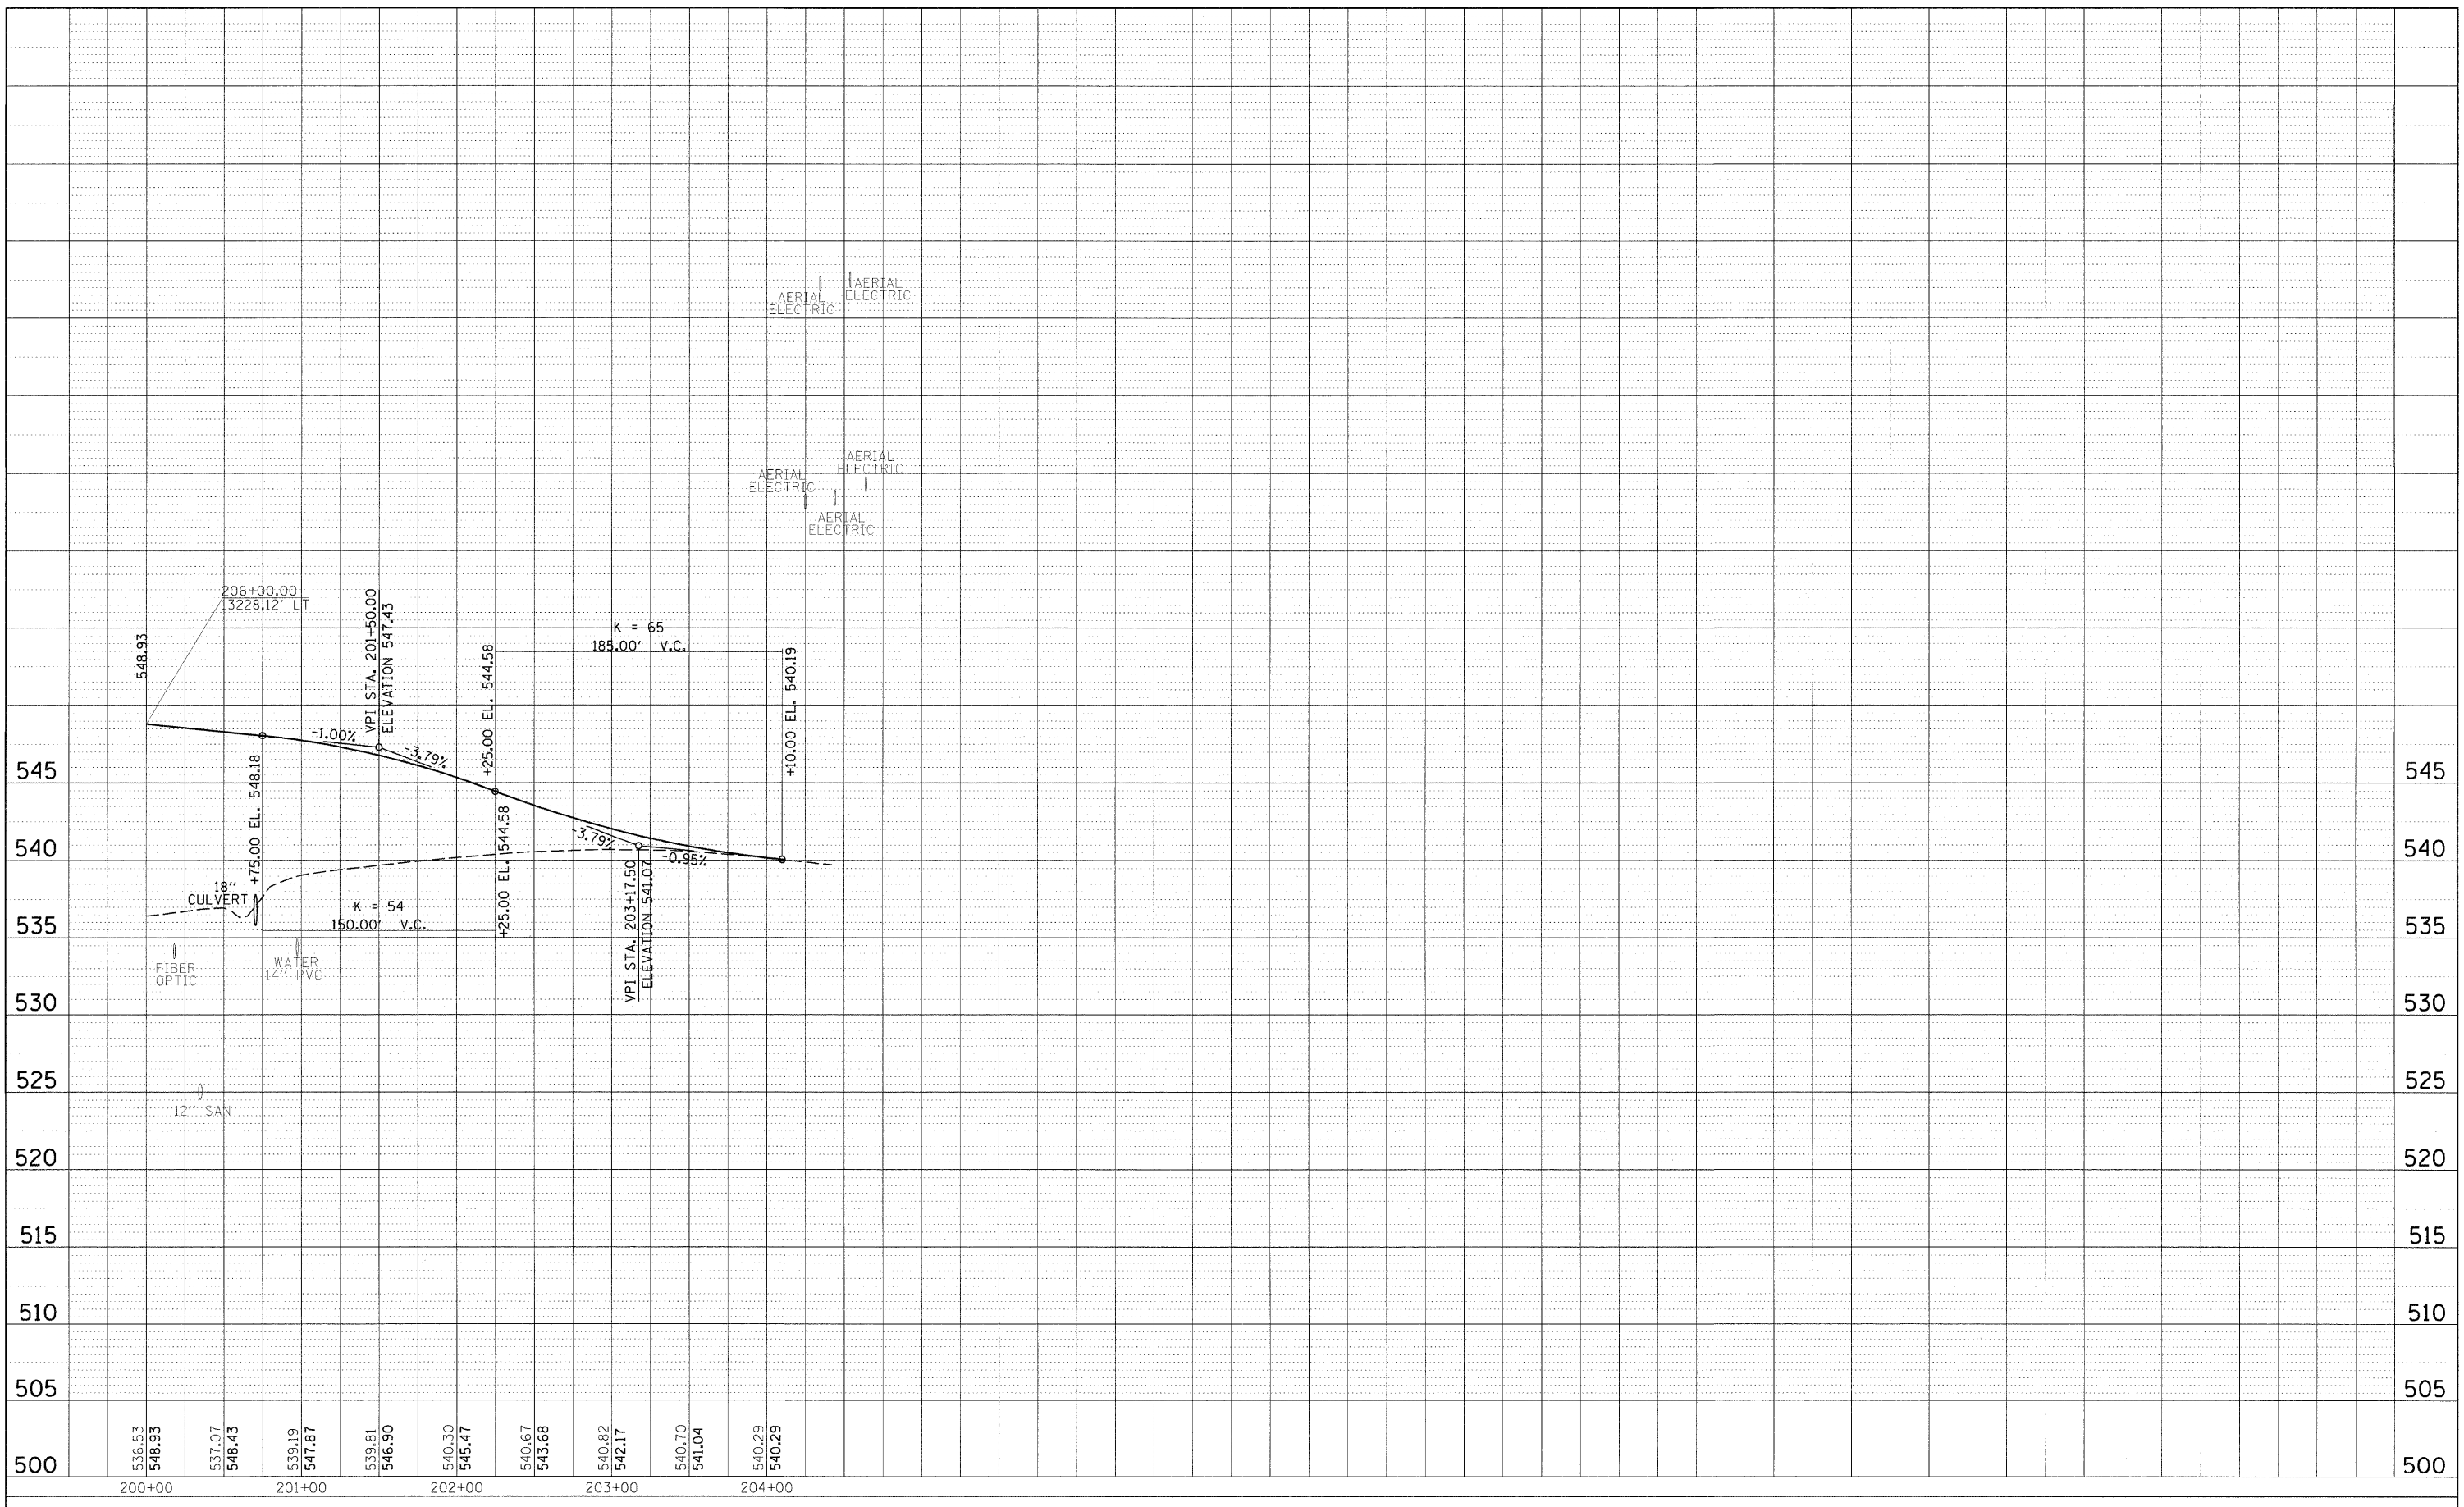

FILE NAME = I:\04\jobs\0452812\CADD\Road\Sheet\VC-702B-PRWOLF-P90.dgn	USER NAME = Pop00036	DESIGNED -	REVISED -
PLOT SCALE = 50.0000' / in.		DRAWN -	REVISED -
PLOT DATE = 12\23\2008		CHECKED -	REVISED -
		DATE -	REVISED -

**STATE OF ILLINOIS  
DEPARTMENT OF TRANSPORTATION**

<b>PROPOSED WOLF INDUSTRIAL DRIVE PROFILE</b>			
SCALE:	SHEET NO.	OF	SHEETS
			STA. 200+00 TO STA. 205+15

F.A. RTE.	SECTION	COUNTY	TOTAL SHEETS	SHEET NO.
	99-00036-00-BR	BOND	99	20
CONTRACT NO. 97366				
FED. ROAD DIST. NO. ILLINOIS FED. AID PROJECT				