




PLAN	SURVEYED	BY	DATE
NOTE BOOK NO.	ALIGNMENT CHECKED		
	RT. OF WAY CHECKED		
	PAV. FILE NAME		

PROFILE	SURVEYED	BY	DATE
NOTE BOOK NO.	GRADES CHECKED		
	STRUCTURE NOTATIONS CHECKED		

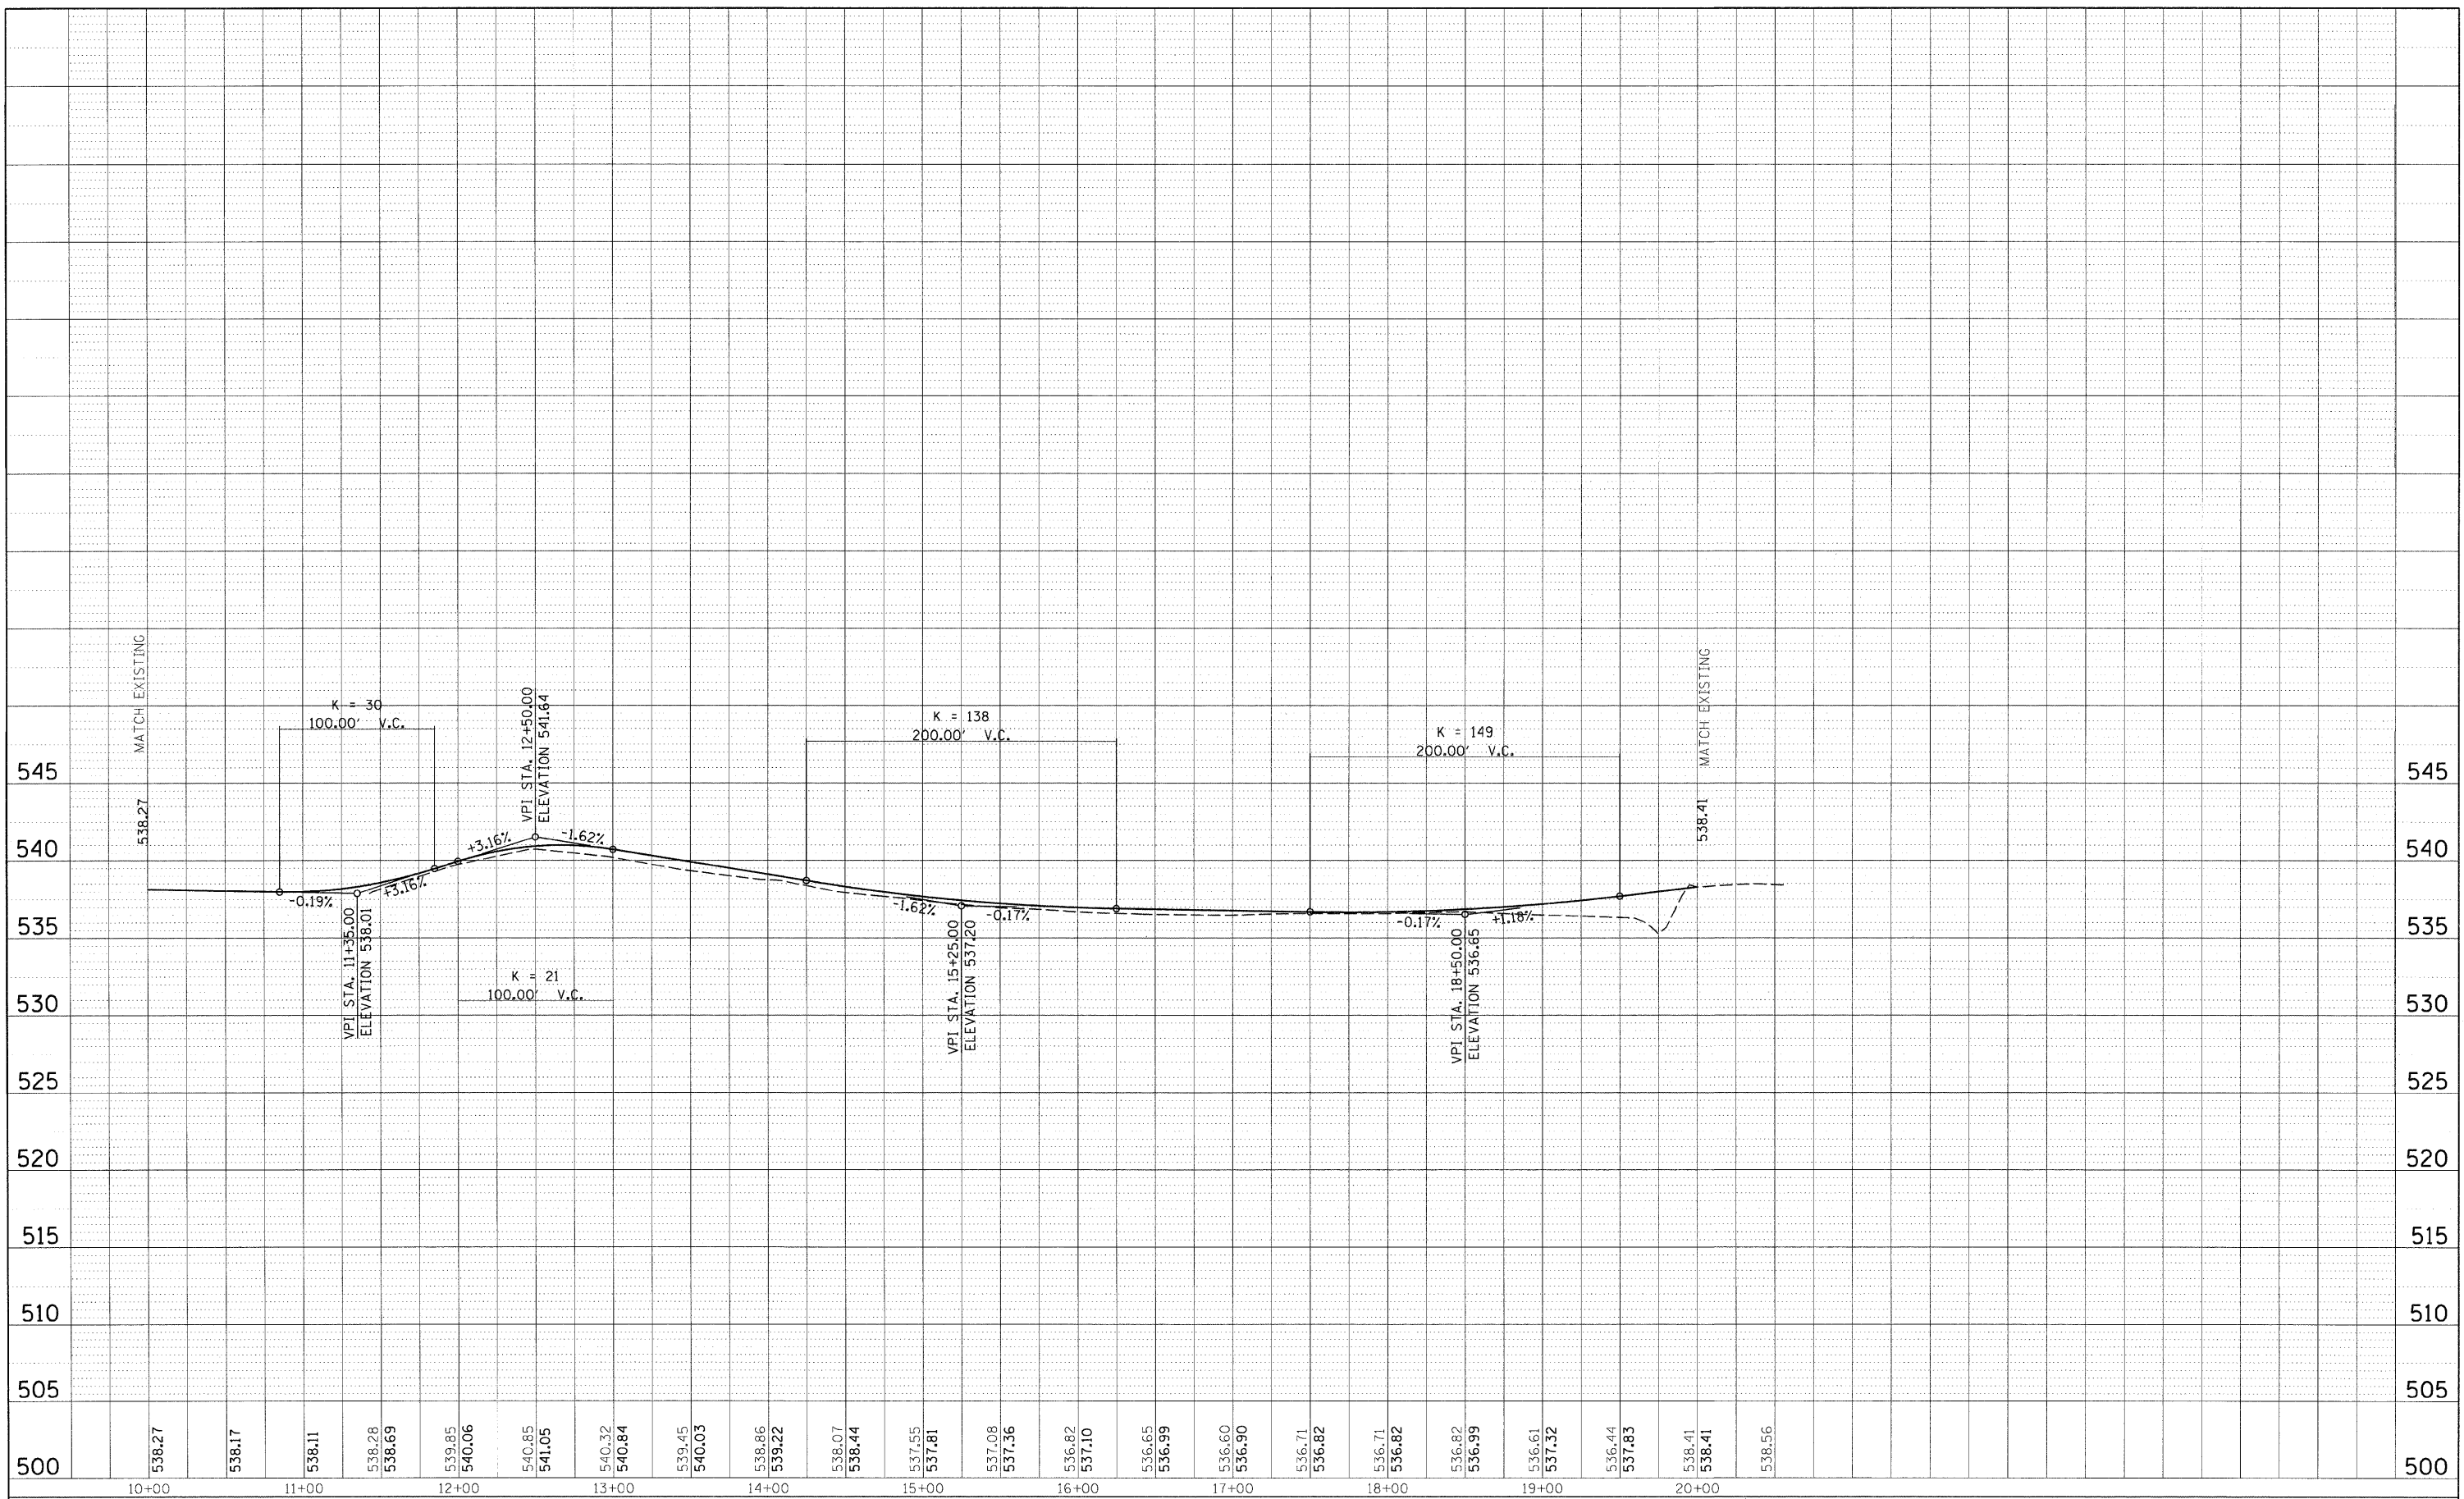

500	538.27	538.17	538.11	538.28	538.69	539.85	540.06	540.85	541.05	540.32	540.84	539.45	540.03	538.86	539.22	538.07	538.44	537.55	537.81	537.08	537.36	536.82	537.10	536.65	536.99	536.60	536.90	536.71	536.82	536.71	536.82	536.82	536.99	536.61	537.32	536.44	537.83	538.41	538.41	538.56	500				
	10+00		11+00		12+00		13+00		14+00		15+00		16+00		17+00		18+00		19+00		20+00																								

FILE NAME =	USER NAME = Pop00836	DESIGNED -	REVISED -	STATE OF ILLINOIS DEPARTMENT OF TRANSPORTATION	TEMPORARY RUNAROUND PROFILE				F.A. RTE.	SECTION	COUNTY	TOTAL SHEETS	SHEET NO.
I:\04_jobs\0452012\CADD\Road\Sheet\C-704-10T-PRO.dgn		DRAWN -	REVISED -						99-00036-00-BR	BOND	99	24	
PLOT SCALE = 50.0000' / 1in.		CHECKED -	REVISED -						CONTRACT NO. 97366				
PLOT DATE = 12\23\2008		DATE -	REVISED -						FED. ROAD DIST. NO.	ILLINOIS FED. AID PROJECT			