


BY: \_\_\_\_\_ DATE: \_\_\_\_\_  
 SURVEYED \_\_\_\_\_  
 PLOTTED \_\_\_\_\_  
 TEMPLATE \_\_\_\_\_  
 NOTE BOOK \_\_\_\_\_  
 AREAS CHECKED \_\_\_\_\_  
 NO. \_\_\_\_\_

BY: \_\_\_\_\_ DATE: \_\_\_\_\_  
 SURVEYED \_\_\_\_\_  
 PLOTTED \_\_\_\_\_  
 TEMPLATE \_\_\_\_\_  
 NOTE BOOK \_\_\_\_\_  
 AREAS CHECKED \_\_\_\_\_  
 NO. \_\_\_\_\_

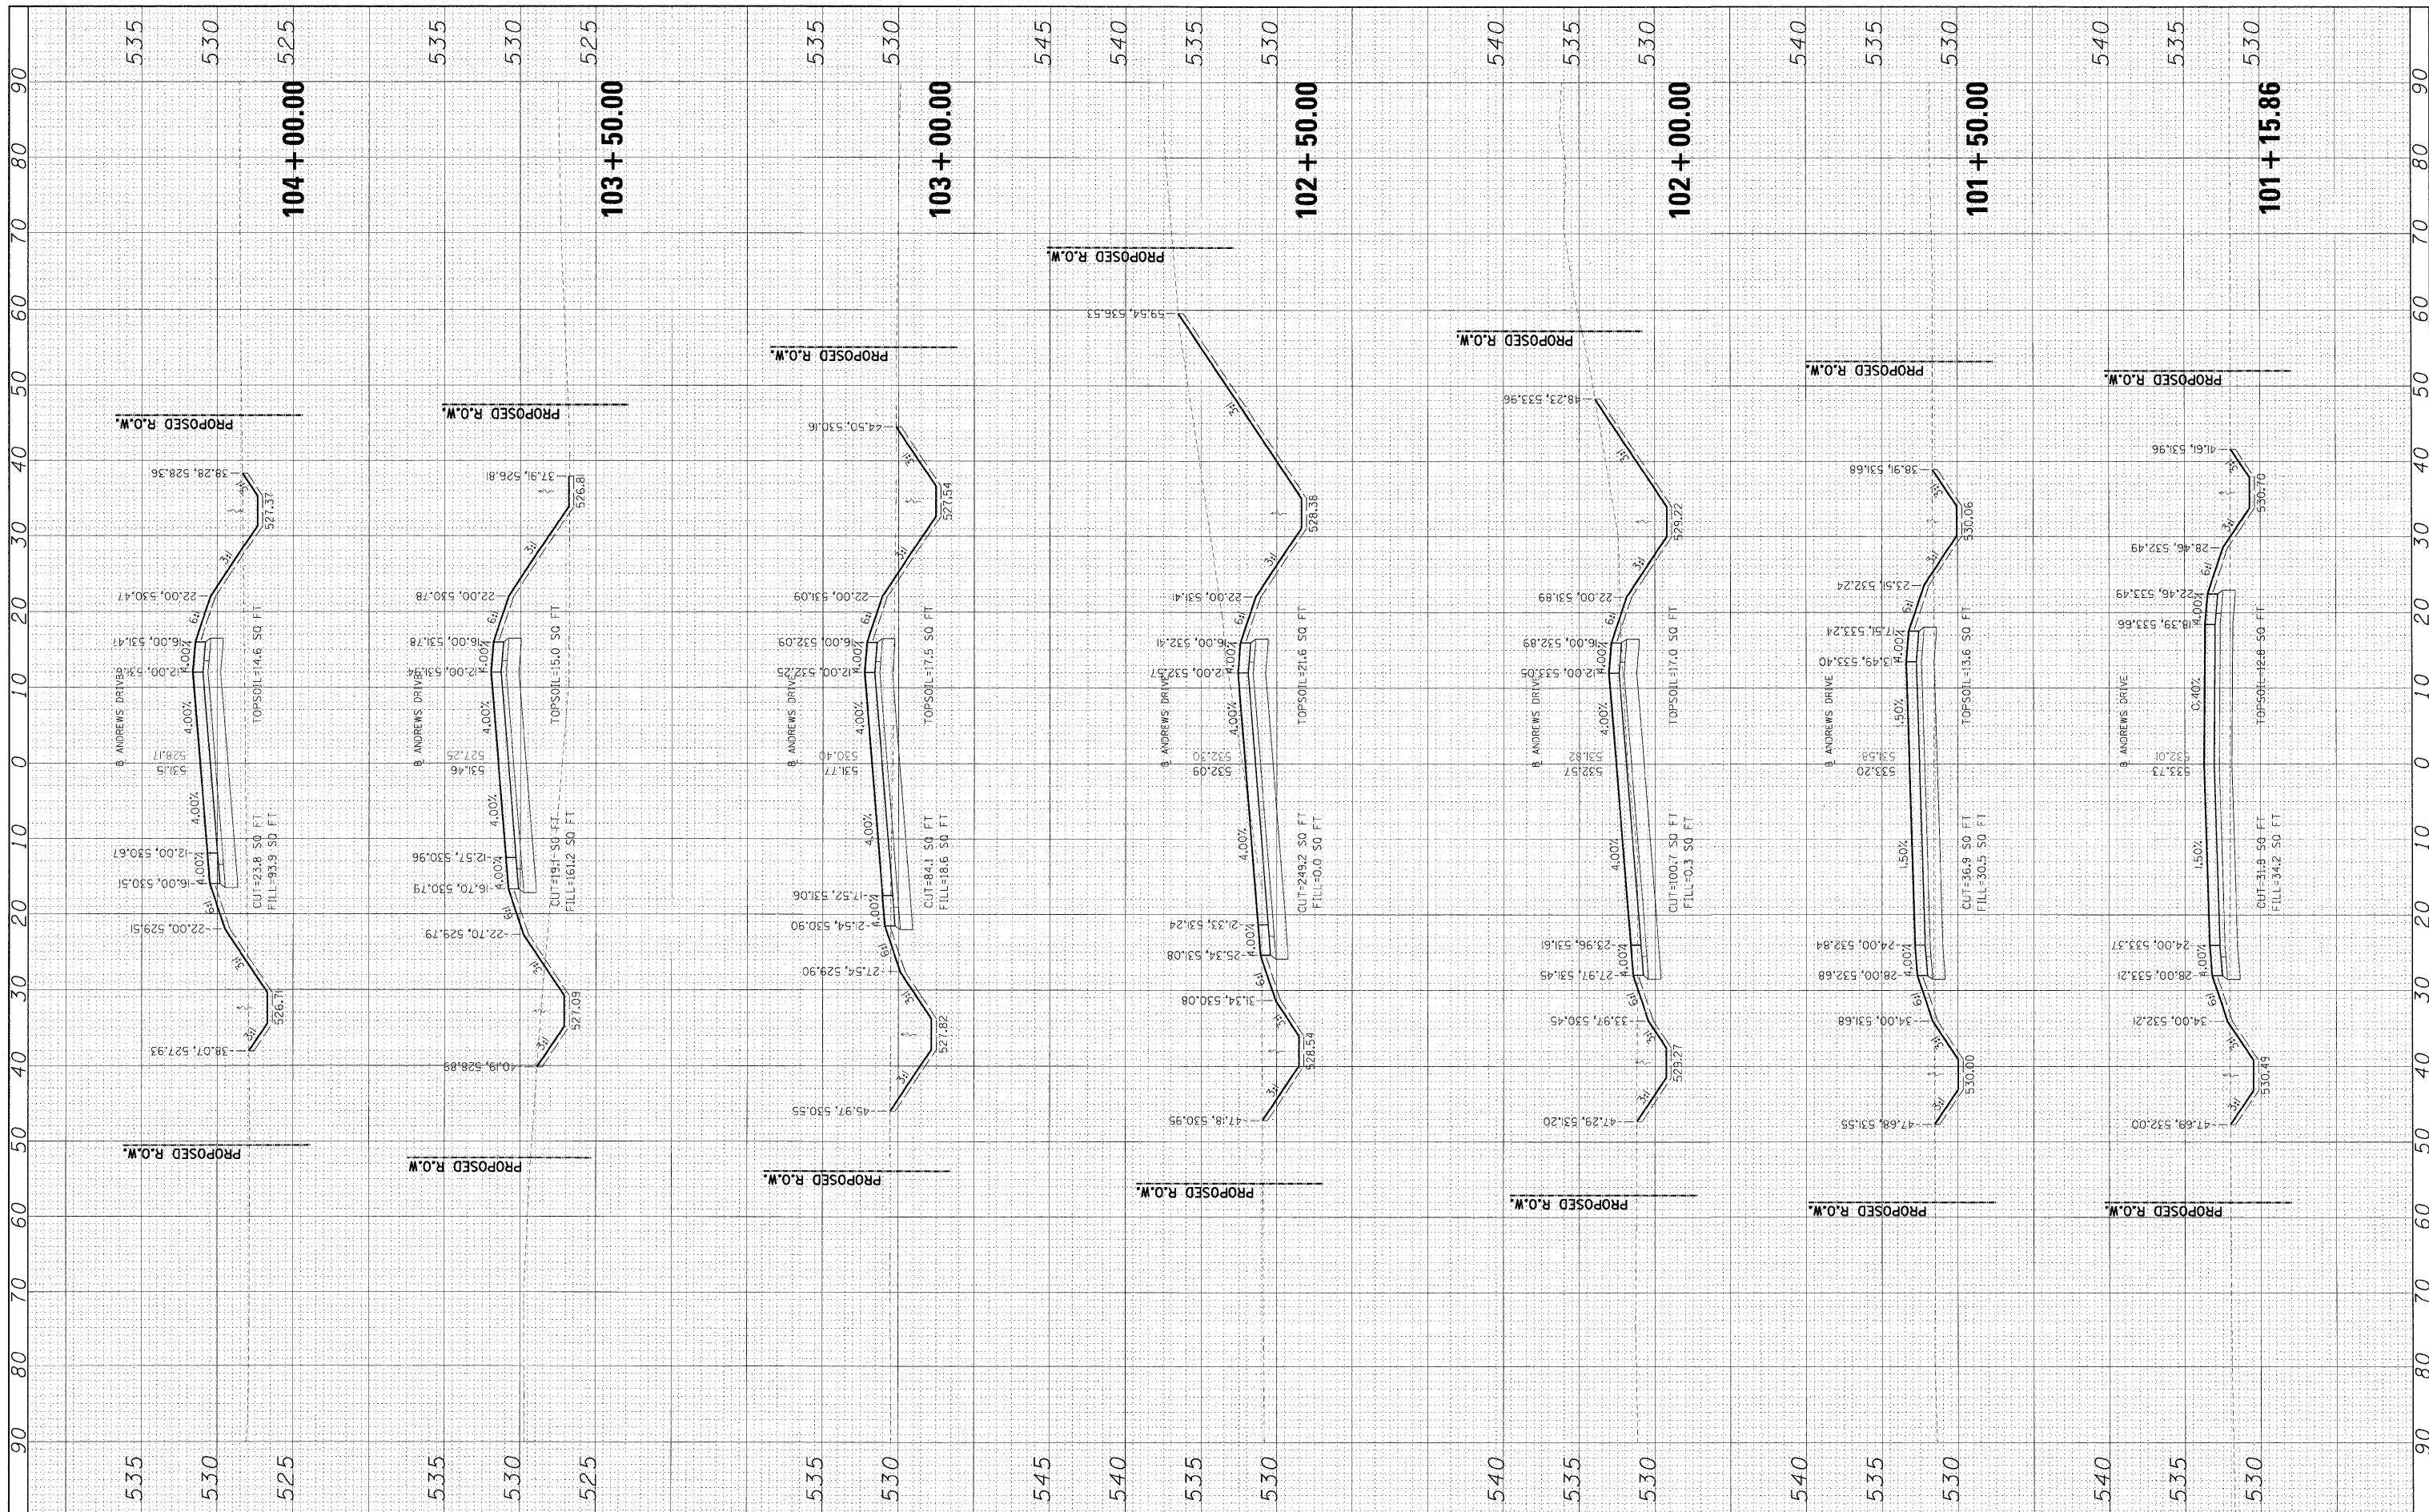

FILE NAME = I:\04\jobs\0452012\CADD\Road\Sheet\C-301-XSANDREWS.dgn  
 USER NAME = Pcp08636  
 DESIGNED - DJP  
 DRAWN - DJP  
 CHECKED - MH  
 DATE - --

REVISIONS:  
 REVISED -  
 REVISED - /  
 REVISED - /  
 REVISED -

STATE OF ILLINOIS  
 DEPARTMENT OF TRANSPORTATION

CROSS SECTIONS-ANDREWS DRIVE  
 SCALE: \_\_\_\_\_ SHEET NO. \_\_\_\_\_ OF \_\_\_\_\_ SHEETS STA. 100+99.66 TO STA. 104+00.00

F.A. RTE.	SECTION	COUNTY	TOTAL SHEETS	SHEET NO.
	99-00036-00-BR	BOND	99	69
CONTRACT NO. 97366				

FED. ROAD DIST. NO. \_\_\_\_\_ ILLINOIS FED. AID PROJECT