


FINAL SURVEY	SURVEYED	BY	DATE
NOTE BOOK	PLOTTED		
AREAS CHECKED	TEMPLATE		
NO.	AREAS CHECKED		

ORIGINAL SURVEY	SURVEYED	BY	DATE
NOTE BOOK	PLOTTED		
AREAS CHECKED	TEMPLATE		
NO.	AREAS CHECKED		

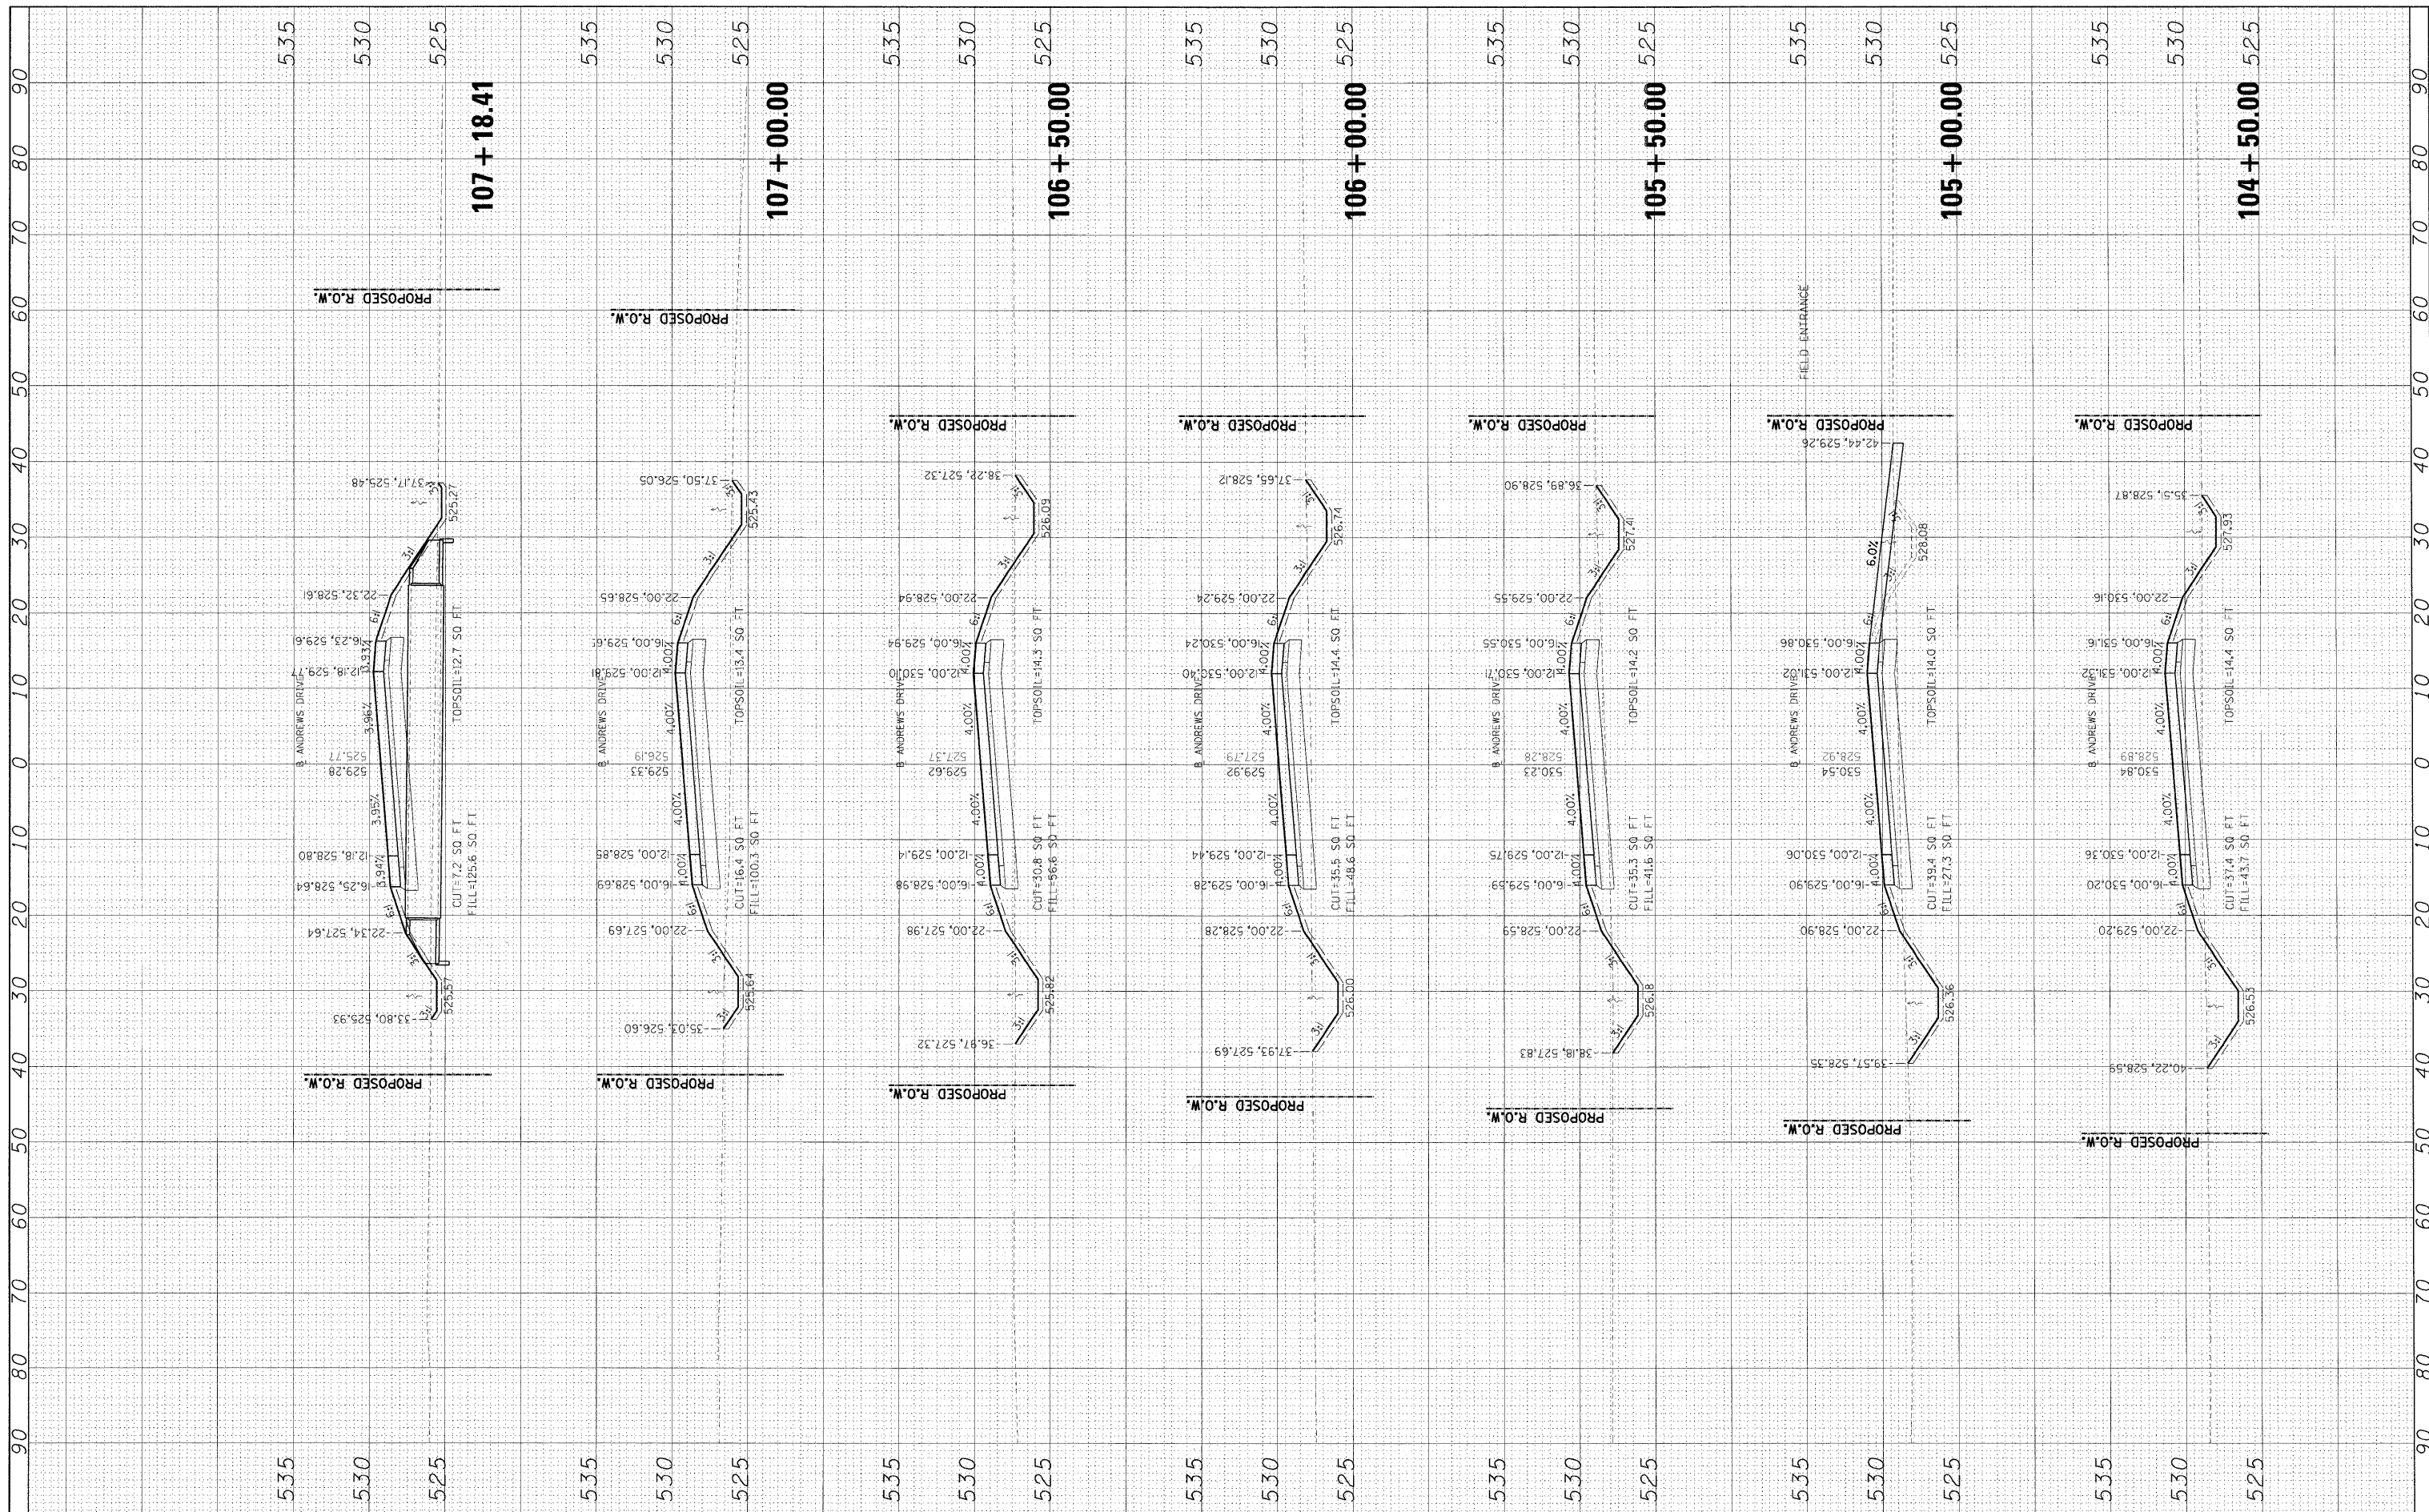

FILE NAME = I:\04\jobs\0452012\CADD\Road\Sheet\C-301-XSANDR\W5.dgn
 USER NAME = Pop00836
 DESIGNED - DJP
 DRAWN - DJP
 CHECKED - MH
 DATE - ---
 PLOT SCALE = 10.0000 / 1"
 PLOT DATE = 12/23/2008

DESIGNED - DJP	REVISED -
DRAWN - DJP	REVISED -
CHECKED - MH	REVISED -
DATE - ---	REVISED -

**STATE OF ILLINOIS
DEPARTMENT OF TRANSPORTATION**

CROSS SECTIONS-ANDREWS DRIVE

SCALE: SHEET NO. OF SHEETS STA. 104+50.00 TO STA. 107+18.41

F.A. RTE.	SECTION	COUNTY	TOTAL SHEETS	SHEET NO.
	99-00036-00-BR	BOND	99	70
CONTRACT NO. 97366				
FED. ROAD DIST. NO. ILLINOIS FED. AID PROJECT				