


FINAL SURVEYED	BY	DATE
SURVEY		
PLOTTED		
NOTE BOOK		
AREAS CHECKED		

ORIGINAL SURVEY	BY	DATE
SURVEY		
PLOTTED		
NOTE BOOK		
AREAS CHECKED		

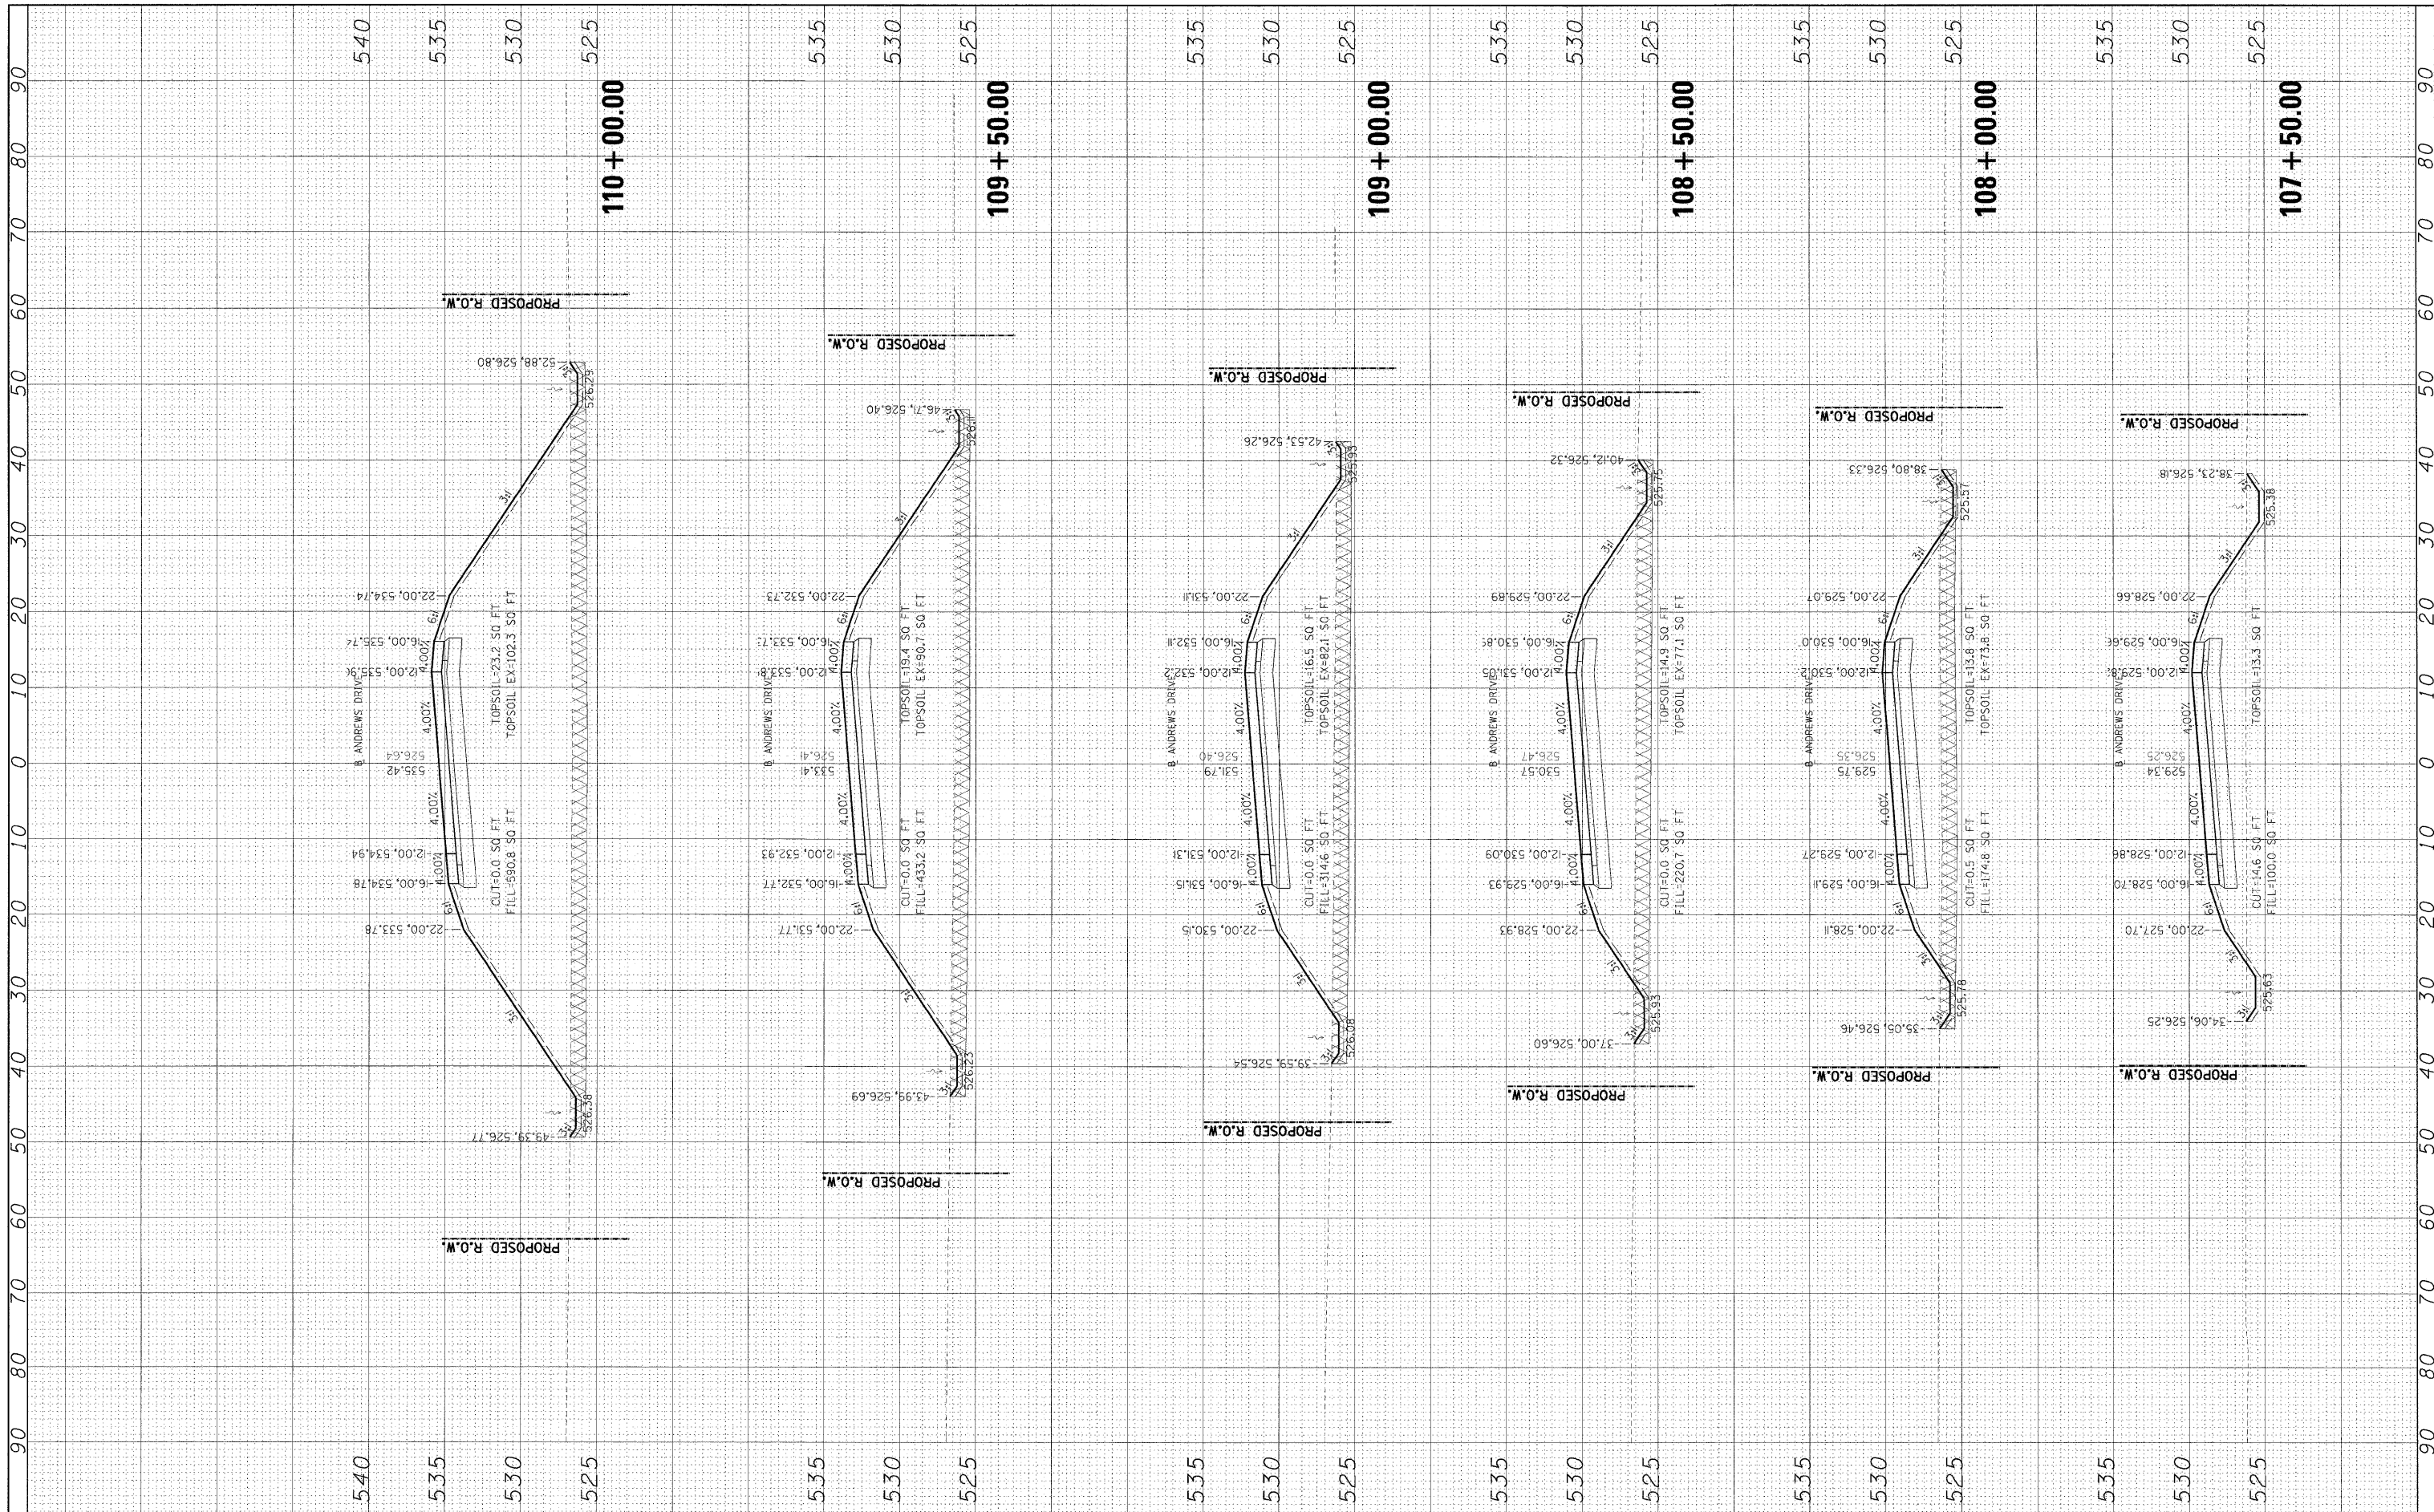

FILE NAME = I:\04\jobs\0452012\CADD\Road\Sheet\C-301-XSANDREW5.dgn

USER NAME = Pop08936
 DESIGNED - DJP
 DRAWN - DJP
 CHECKED - MH
 DATE - 12\23\2008

REVISIONS:
 REVISED -
 REVISED -
 REVISED -
 REVISED -

**STATE OF ILLINOIS
 DEPARTMENT OF TRANSPORTATION**

CROSS SECTIONS-ANDREW DRIVE

SCALE: SHEET NO. OF SHEETS STA. 107+50.00 TO STA. 110+00.00

F.A. RTE.	SECTION	COUNTY	TOTAL SHEETS	SHEET NO.
	99-00036-00-BR	BOND	99	71
CONTRACT NO. 97366				
FED. ROAD DIST. NO. ILLINOIS FED. AID PROJECT				