


FINAL SURVEY	SURVEYED	BY	DATE
NOTE BOOK	PLOTTED		
NO.	TEMPLATE		
	AREAS CHECKED		

ORIGINAL SURVEY	SURVEYED	BY	DATE
NOTE BOOK	PLOTTED		
NO.	TEMPLATE		
	AREAS CHECKED		

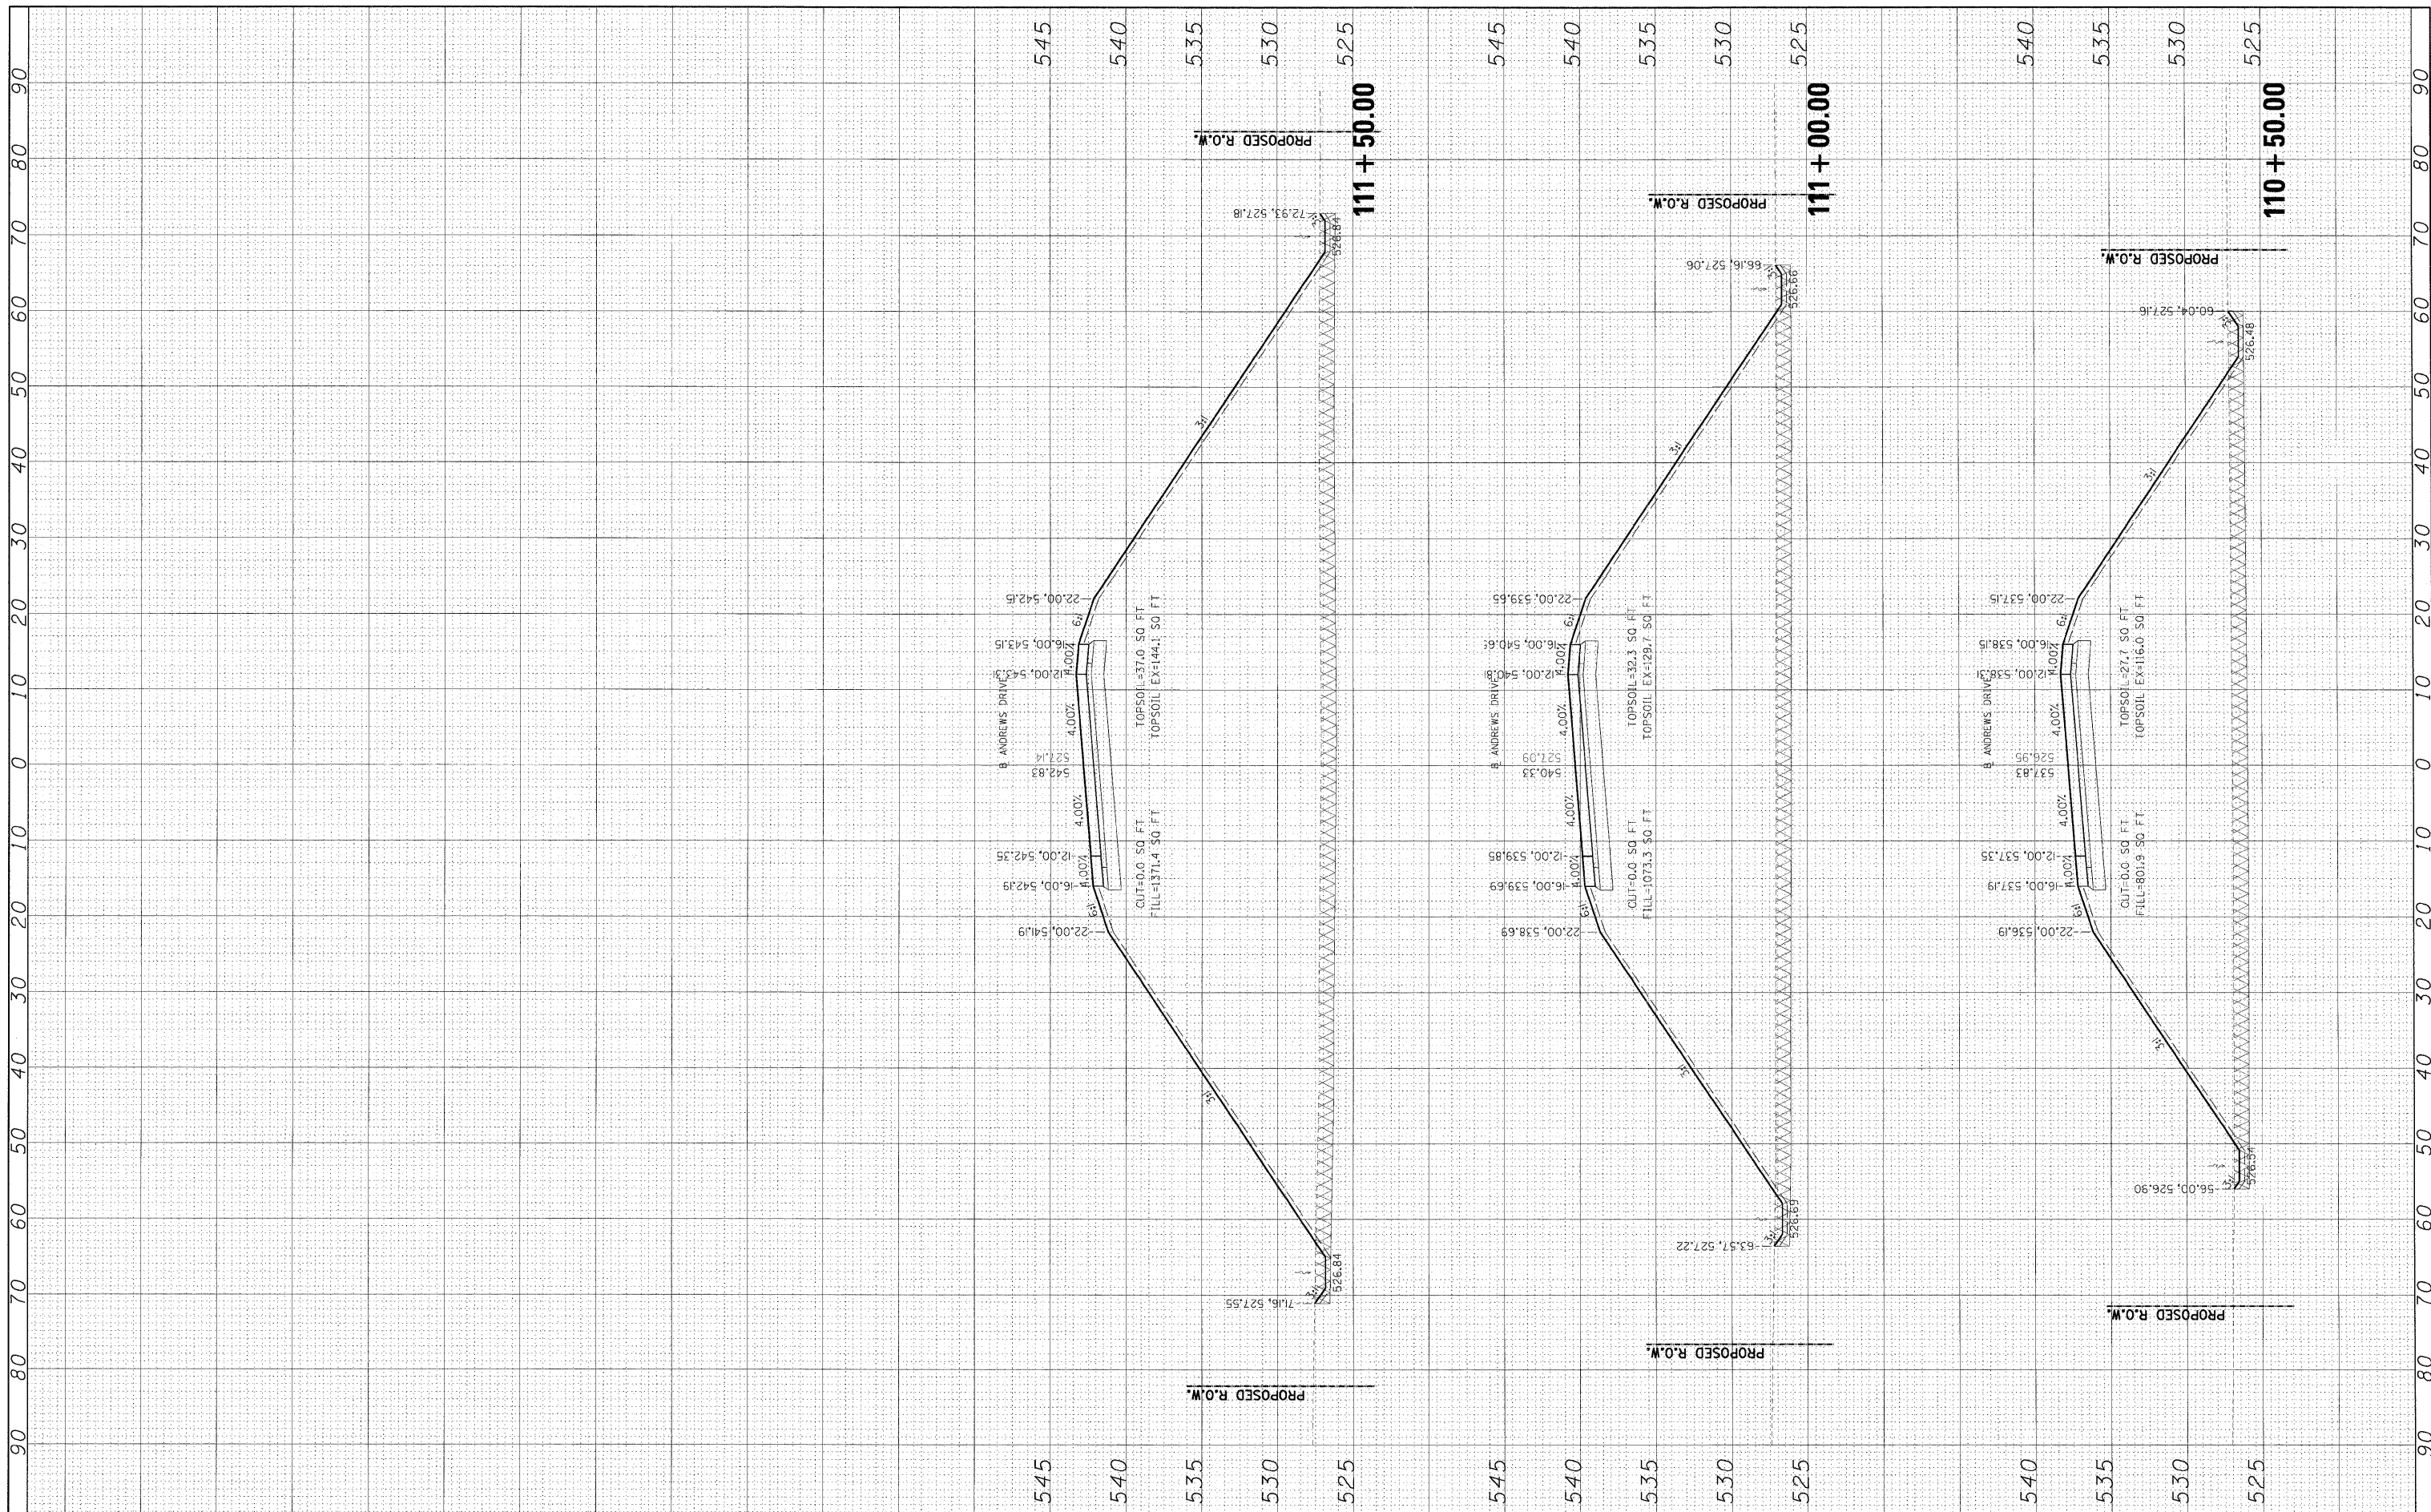

FILE NAME =
 H:\04\jobs\0452012\CADD\Road\Sheet\C-30'-XSANDREWS.dgn

USER NAME = Pop00036
 PLOT SCALE = 1/8"=1'-0"
 PLOT DATE = 12/23/2008

DESIGNED - DJP
 DRAWN - DJP
 CHECKED - MH
 DATE - ---

REVISED -
 REVISED -
 REVISED -
 REVISED -

**STATE OF ILLINOIS
 DEPARTMENT OF TRANSPORTATION**

CROSS SECTIONS-ANDREWS DRIVE

SCALE: SHEET NO. OF SHEETS STA. 110+50.00 TO STA. 111+50.00

F.A. RTE.	SECTION	COUNTY	TOTAL SHEETS	SHEET NO.
	99-00036-00-BR	BOND	99	72
CONTRACT NO. 97366				
FED. ROAD DIST. NO.		ILLINOIS FED. AID PROJECT		