


FINAL SURVEY	SURVEYED	DATE
NOTE BOOK	PLOTTED	
NO.	AREAS CHECKED	
	AREAS CHECKED	

ORIGINAL SURVEY	SURVEYED	DATE
NOTE BOOK	PLOTTED	
NO.	AREAS CHECKED	
	AREAS CHECKED	

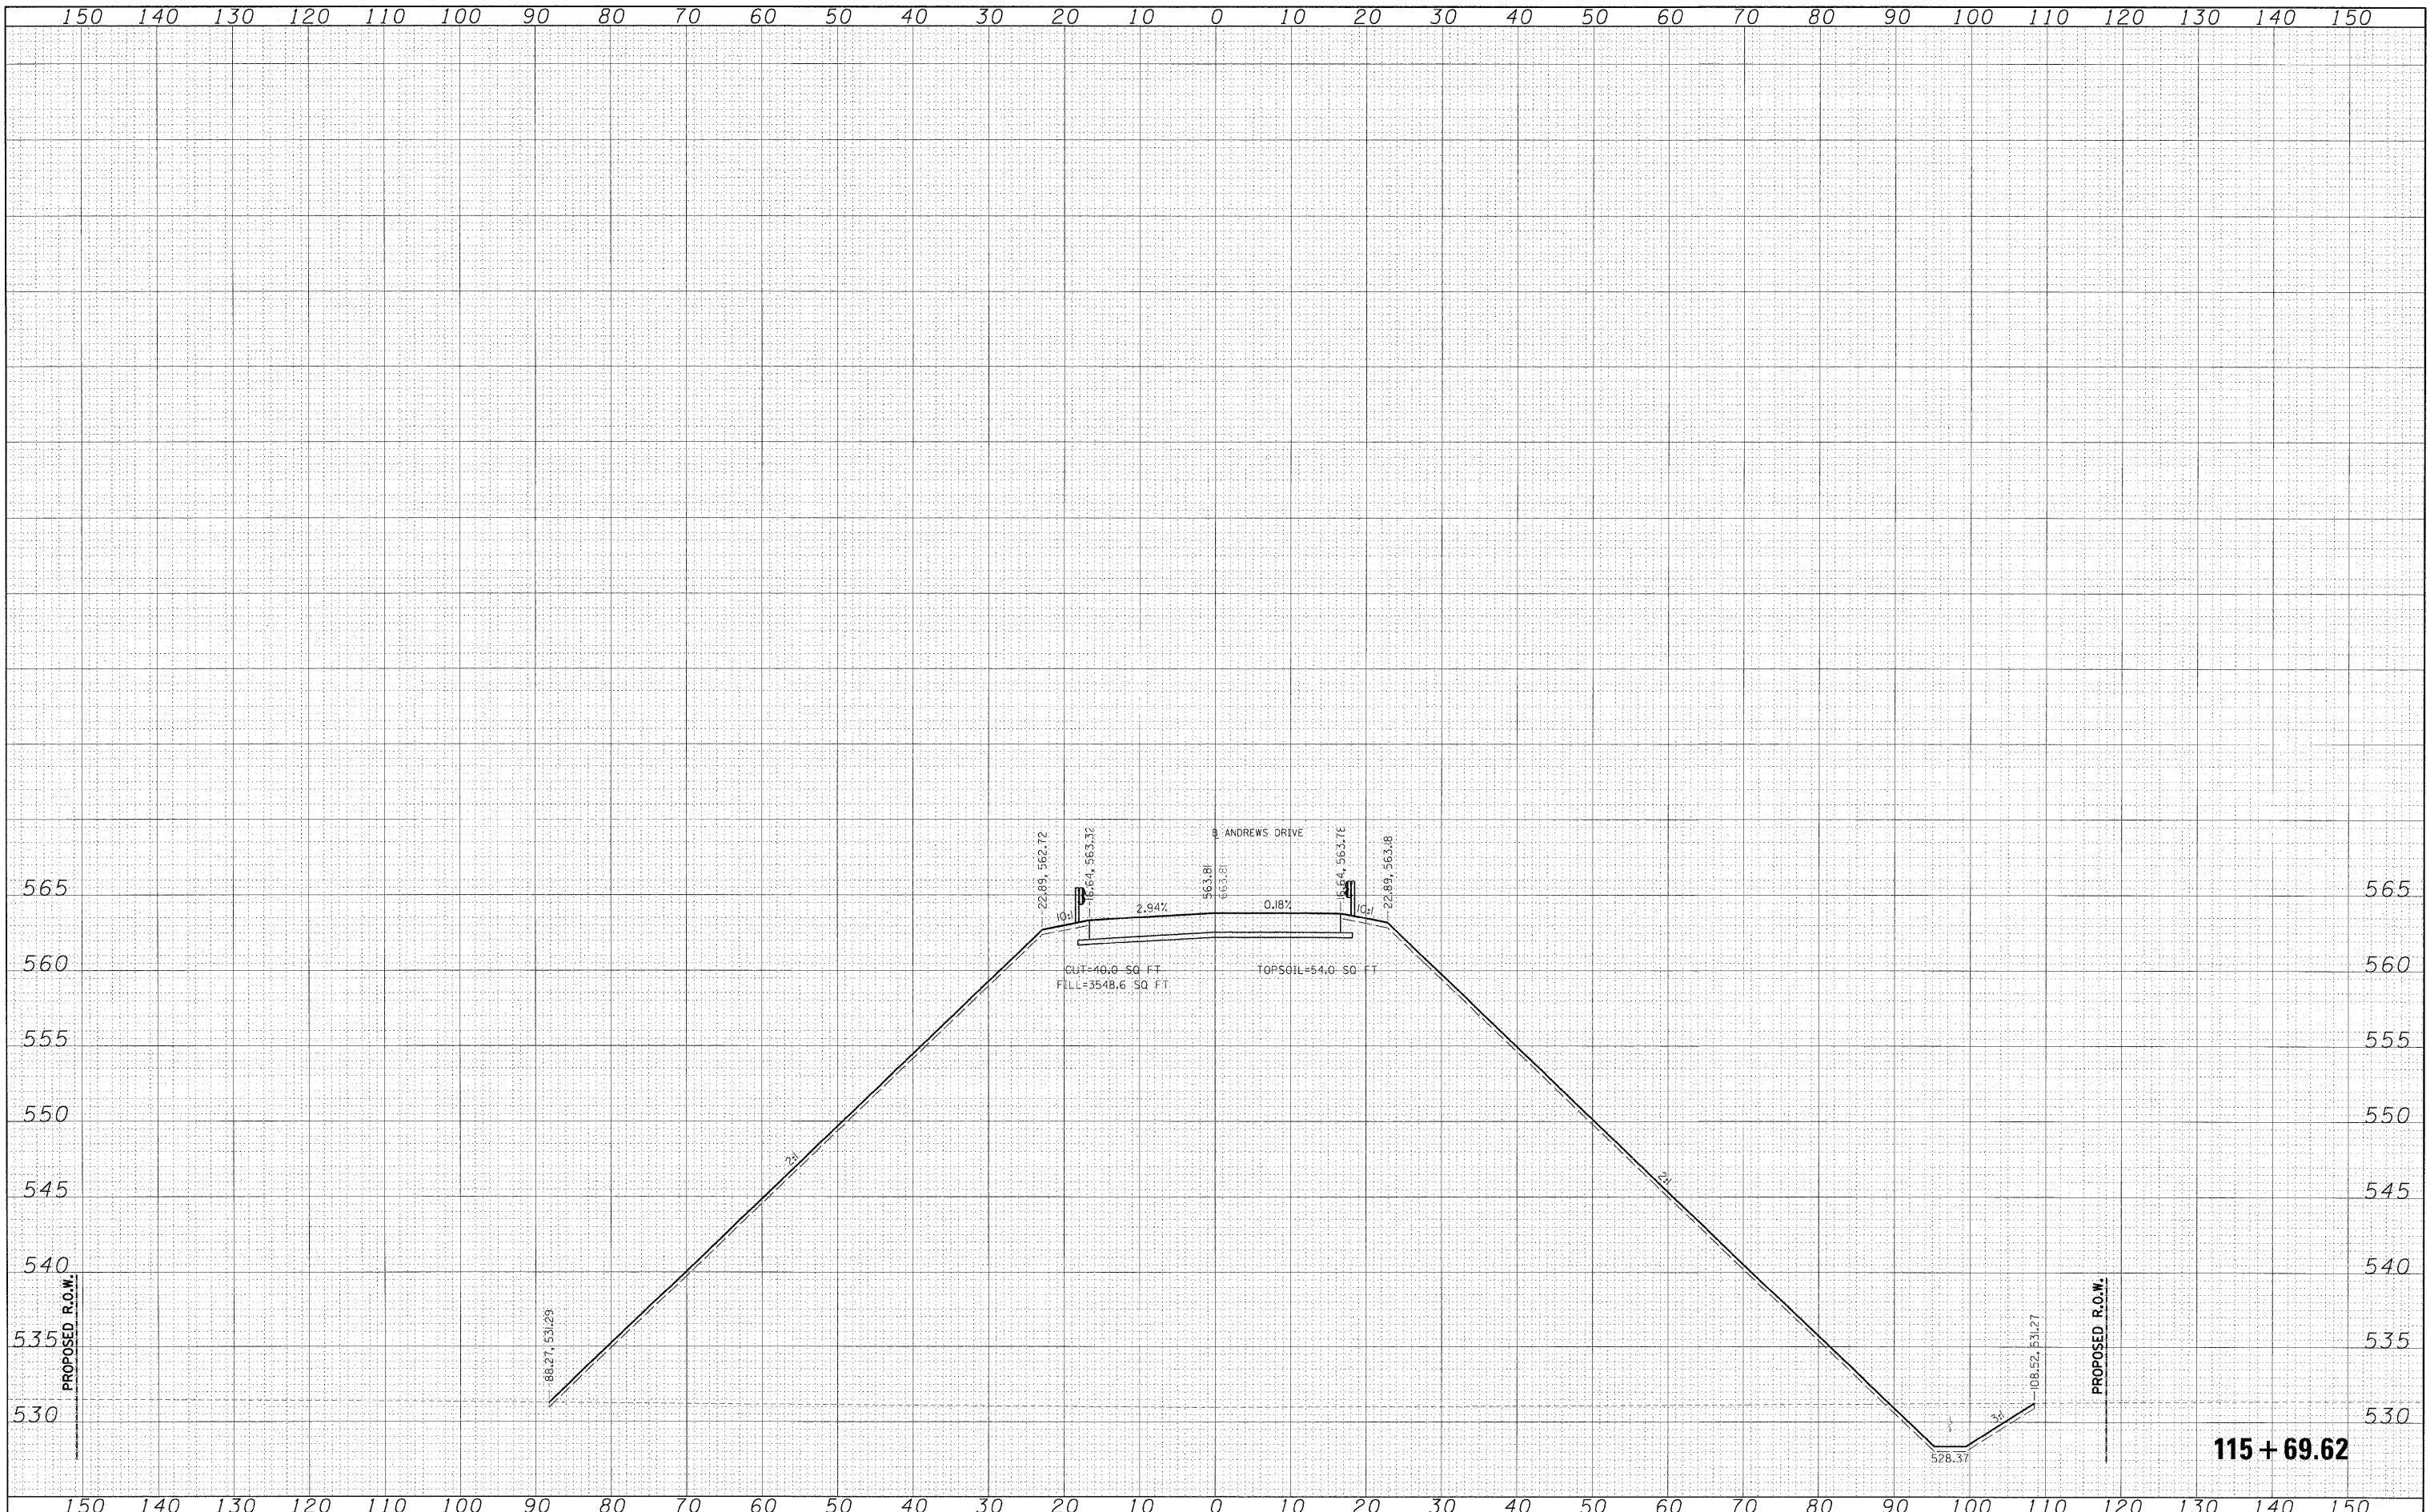

FILE NAME =	USER NAME = Pop02036	DESIGNED - DJP	REVISED -	STATE OF ILLINOIS DEPARTMENT OF TRANSPORTATION	CROSS SECTIONS-ANDREWS DRIVE				F.A. RTE.	SECTION	COUNTY	TOTAL SHEETS	SHEET NO.	
In:\04\jobs\0452012\CADD\Road\Sheet\0-301-XSANDREWS-2.dgn		DRAWN - DJP	REVISED -		SCALE:	SHEET NO.	OF	SHEETS	STA. 115+69.62	TO STA. 115+69.62	99-00036-00-BR	BOND	99	77
		CHECKED - MH	REVISED -											
		DATE - ---	REVISED -											
										CONTRACT NO. 97366				
										ILLINOIS FED. AID PROJECT				

115 + 69.62