


FINAL SURVEY	SURVEYED	DATE
NOTE BOOK	PLOTTED	BY
NO.	DATE	
	AREAS	
	CHECKED	

ORIGINAL SURVEY	SURVEYED	DATE
NOTE BOOK	PLOTTED	BY
NO.	DATE	
	AREAS	
	CHECKED	

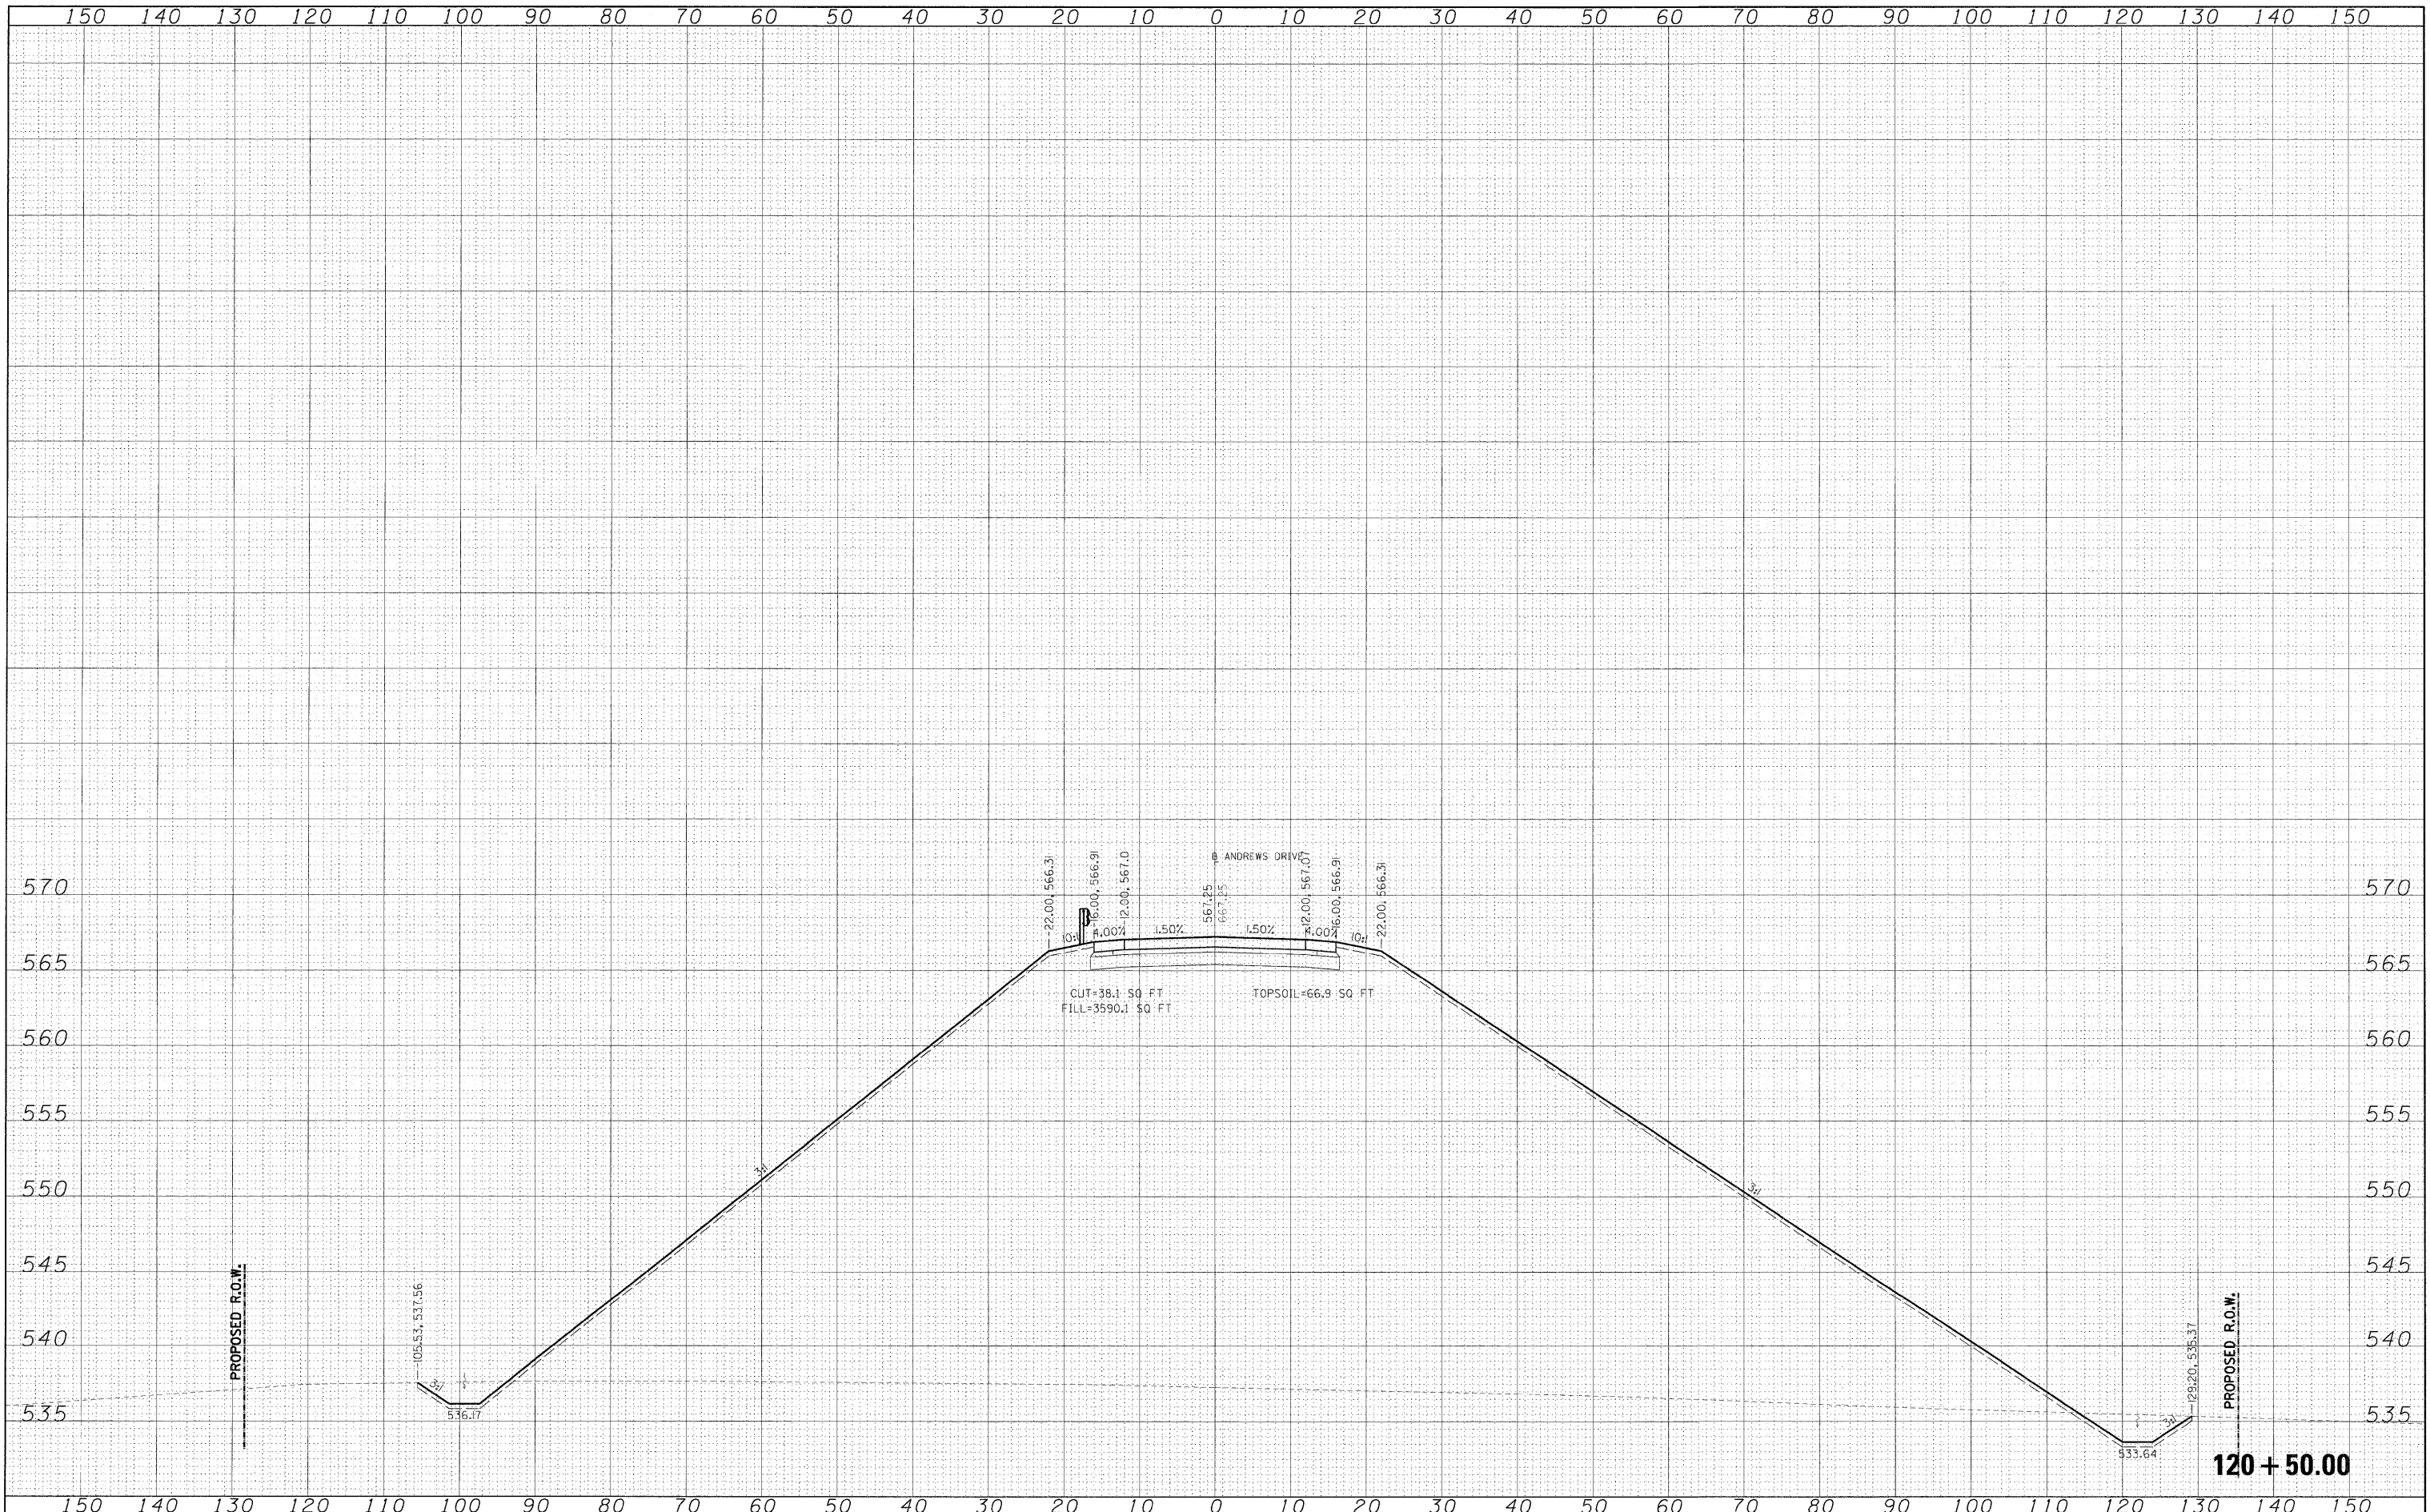

FILE NAME =	USER NAME = Pop0036	DESIGNED - DJP	REVISED -	<b>STATE OF ILLINOIS</b> <b>DEPARTMENT OF TRANSPORTATION</b>	<b>CROSS SECTIONS-ANDREWS DRIVE</b>	F.A. RTE.	SECTION	COUNTY	TOTAL SHEETS	SHEET NO.
I:\04 jobs\0452012\CADC\Road\Sheet\VC-301-XSANDREWS-2.dgn		DRAWN - DJP	REVISED -			99-00036-00-BR	BOND	99	82	
PLOT SCALE = 10.0000' / 1"		CHECKED - MH	REVISED -			CONTRACT NO. 97366				
PLOT DATE = 12\23\2008		DATE - ---	REVISED -			ILLINOIS FED. AID PROJECT				
SCALE: SHEET NO. OF SHEETS STA. 120+50.00 TO STA. 120+50.00						FED. ROAD DIST. NO.				