


DATE	
BY	
FINAL SURVEY	SURVEYED
NOTE BOOK	PLOTTED
NO.	REVISIONS
	AREAS CHECKED

DATE	
BY	
ORIGINAL SURVEY	SURVEYED
NOTE BOOK	PLOTTED
NO.	REVISIONS
	AREAS CHECKED

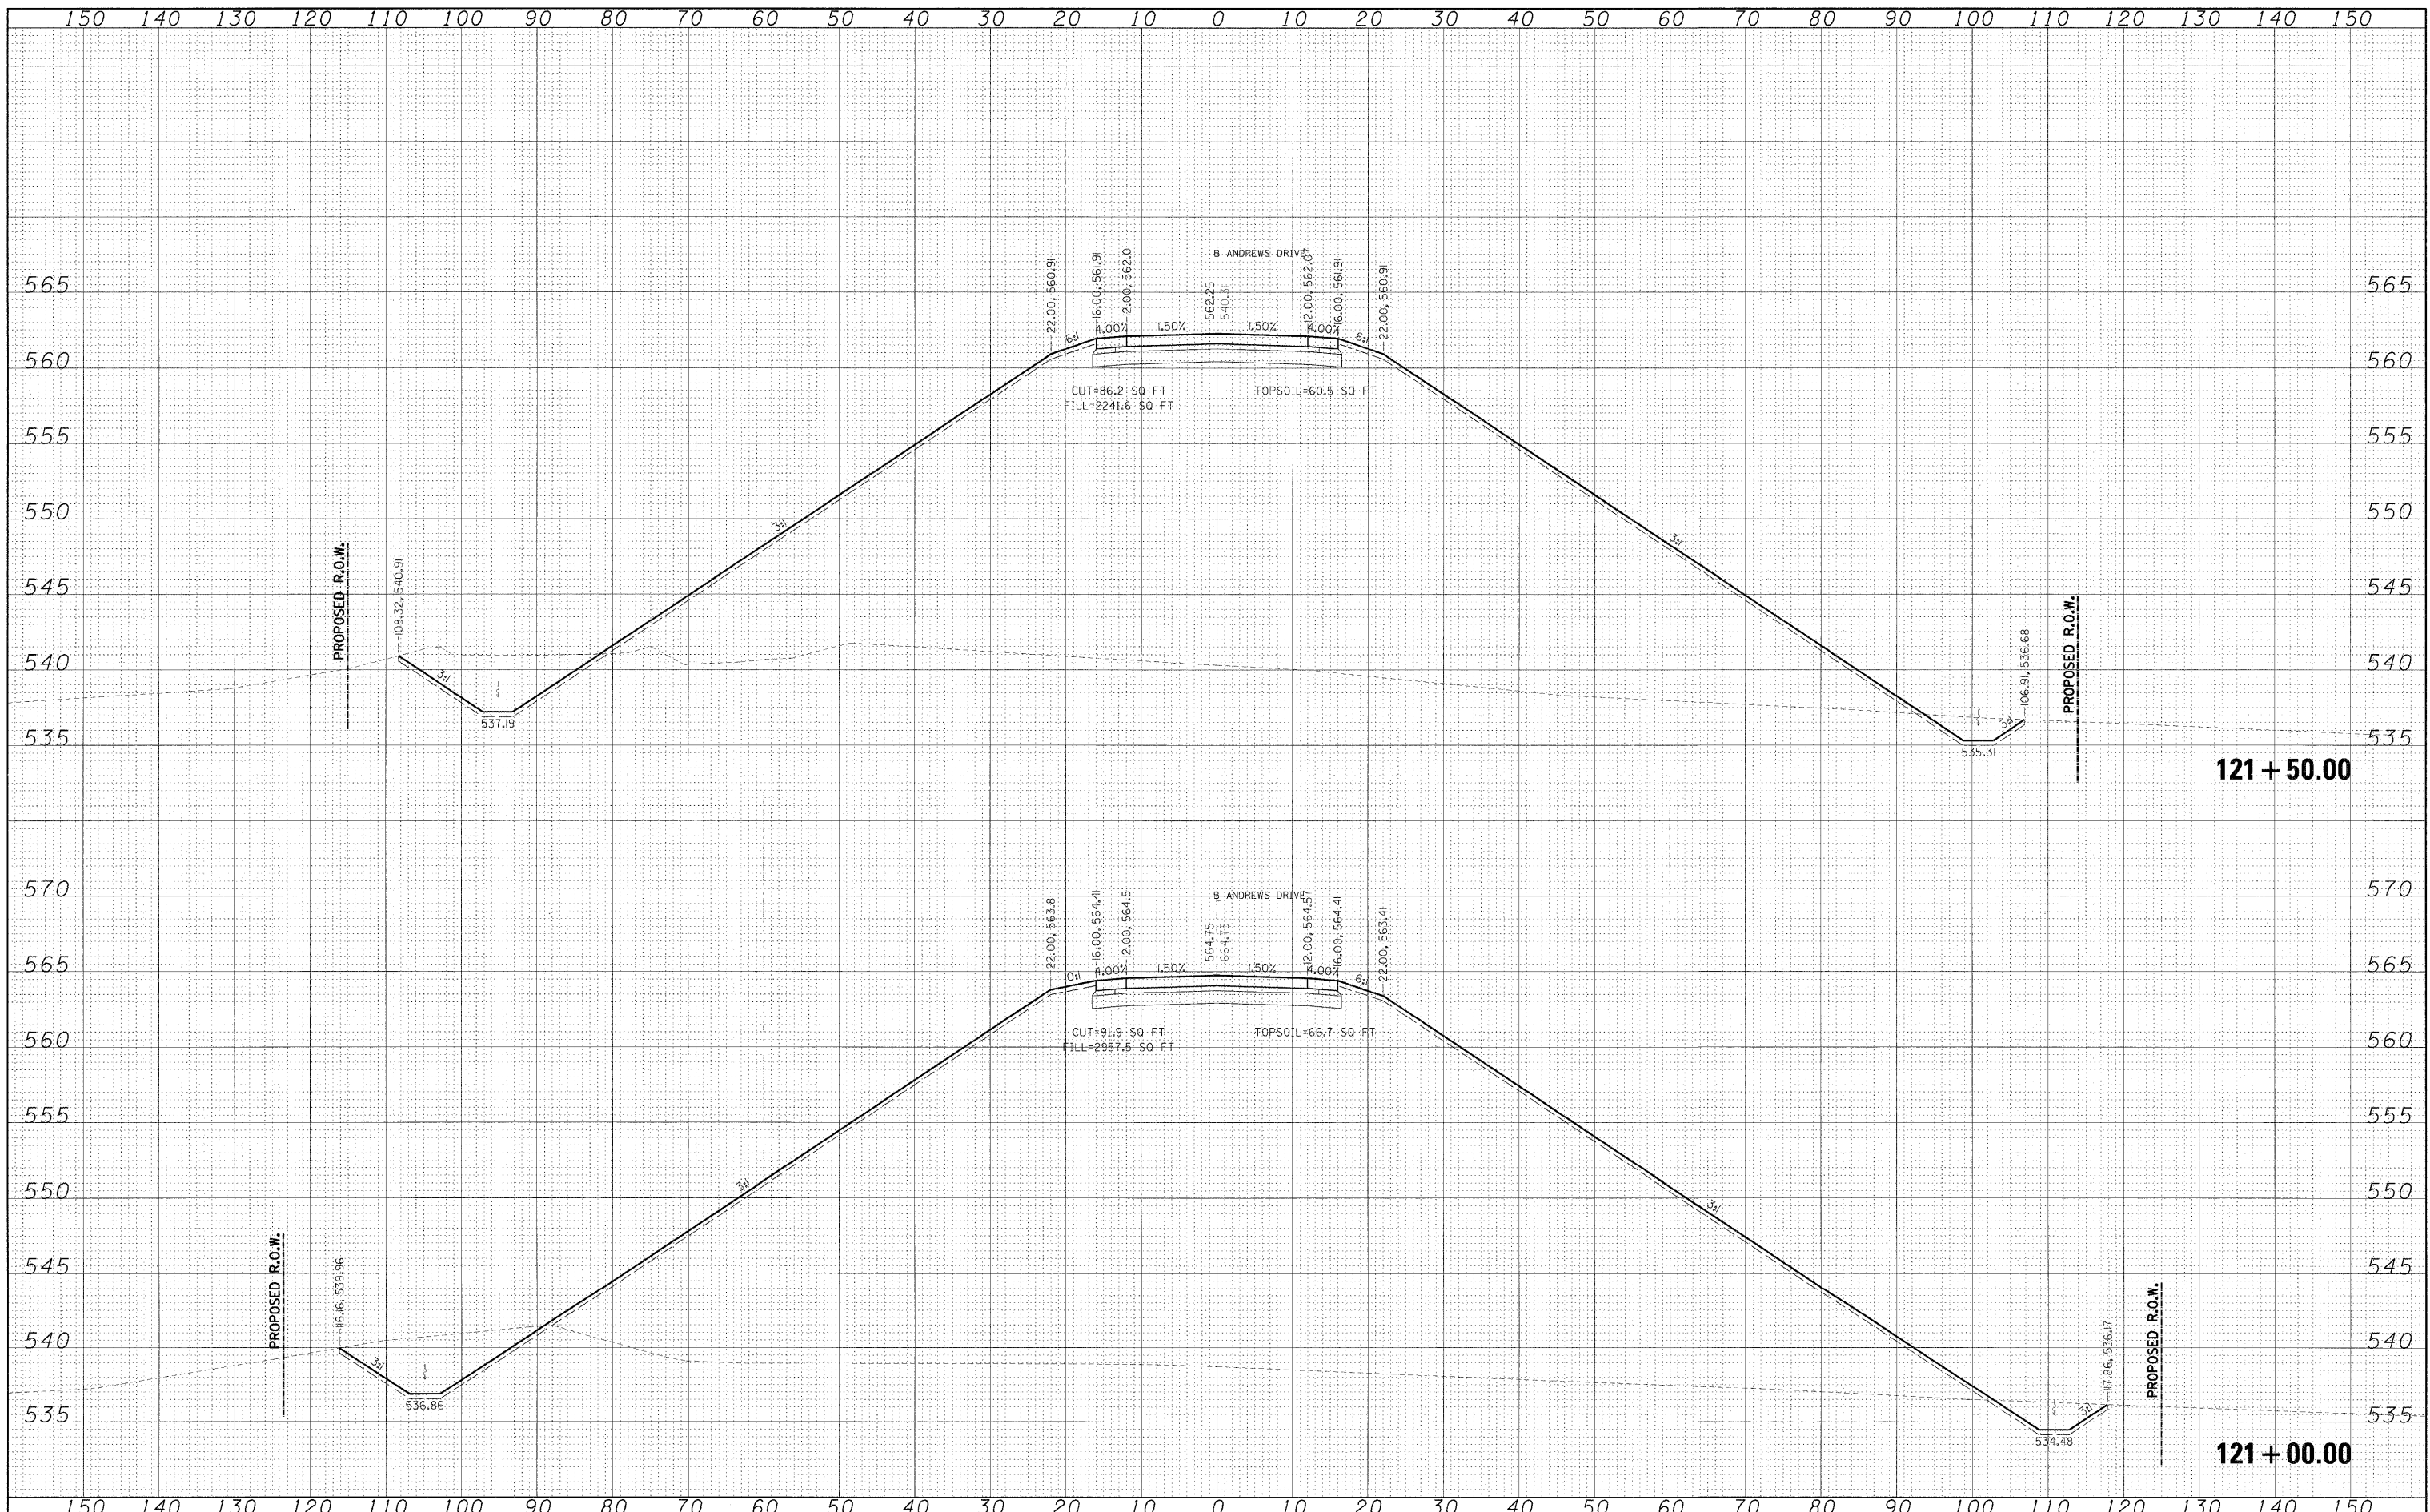

FILE NAME = I:\04\jobs\0452012\CADD\Road\Sheet\C-301-XANDREWS-2.dgn	USER NAME = Pcp00936	DESIGNED - DJP	REVISED -	STATE OF ILLINOIS DEPARTMENT OF TRANSPORTATION	CROSS SECTIONS-ANDREWS DRIVE			F.A. RTE.	SECTION	COUNTY	TOTAL SHEETS	SHEET NO.
PLOT SCALE = 10.0000' / 1"	PLotted DATE = 12\23\2009	DRAWN - DJP	REVISED -		SCALE:	SHEET NO.	OF	SHEETS	STA. 121+00.00	TO STA. 121+50.00	FED. ROAD DIST. NO.	ILLINOIS FED. AID PROJECT
		CHECKED - MH	REVISED -									
		DATE - ---	REVISED -									
											CONTRACT NO. 97366	