


FINAL SURVEY	SURVEYED	BY	DATE
NOTE BOOK	PLOTTED		
AREAS CHECKED	TEMPLATE		
NO.	AREAS CHECKED		

ORIGINAL SURVEY	SURVEYED	BY	DATE
NOTE BOOK	PLOTTED		
AREAS CHECKED	TEMPLATE		
NO.	AREAS CHECKED		

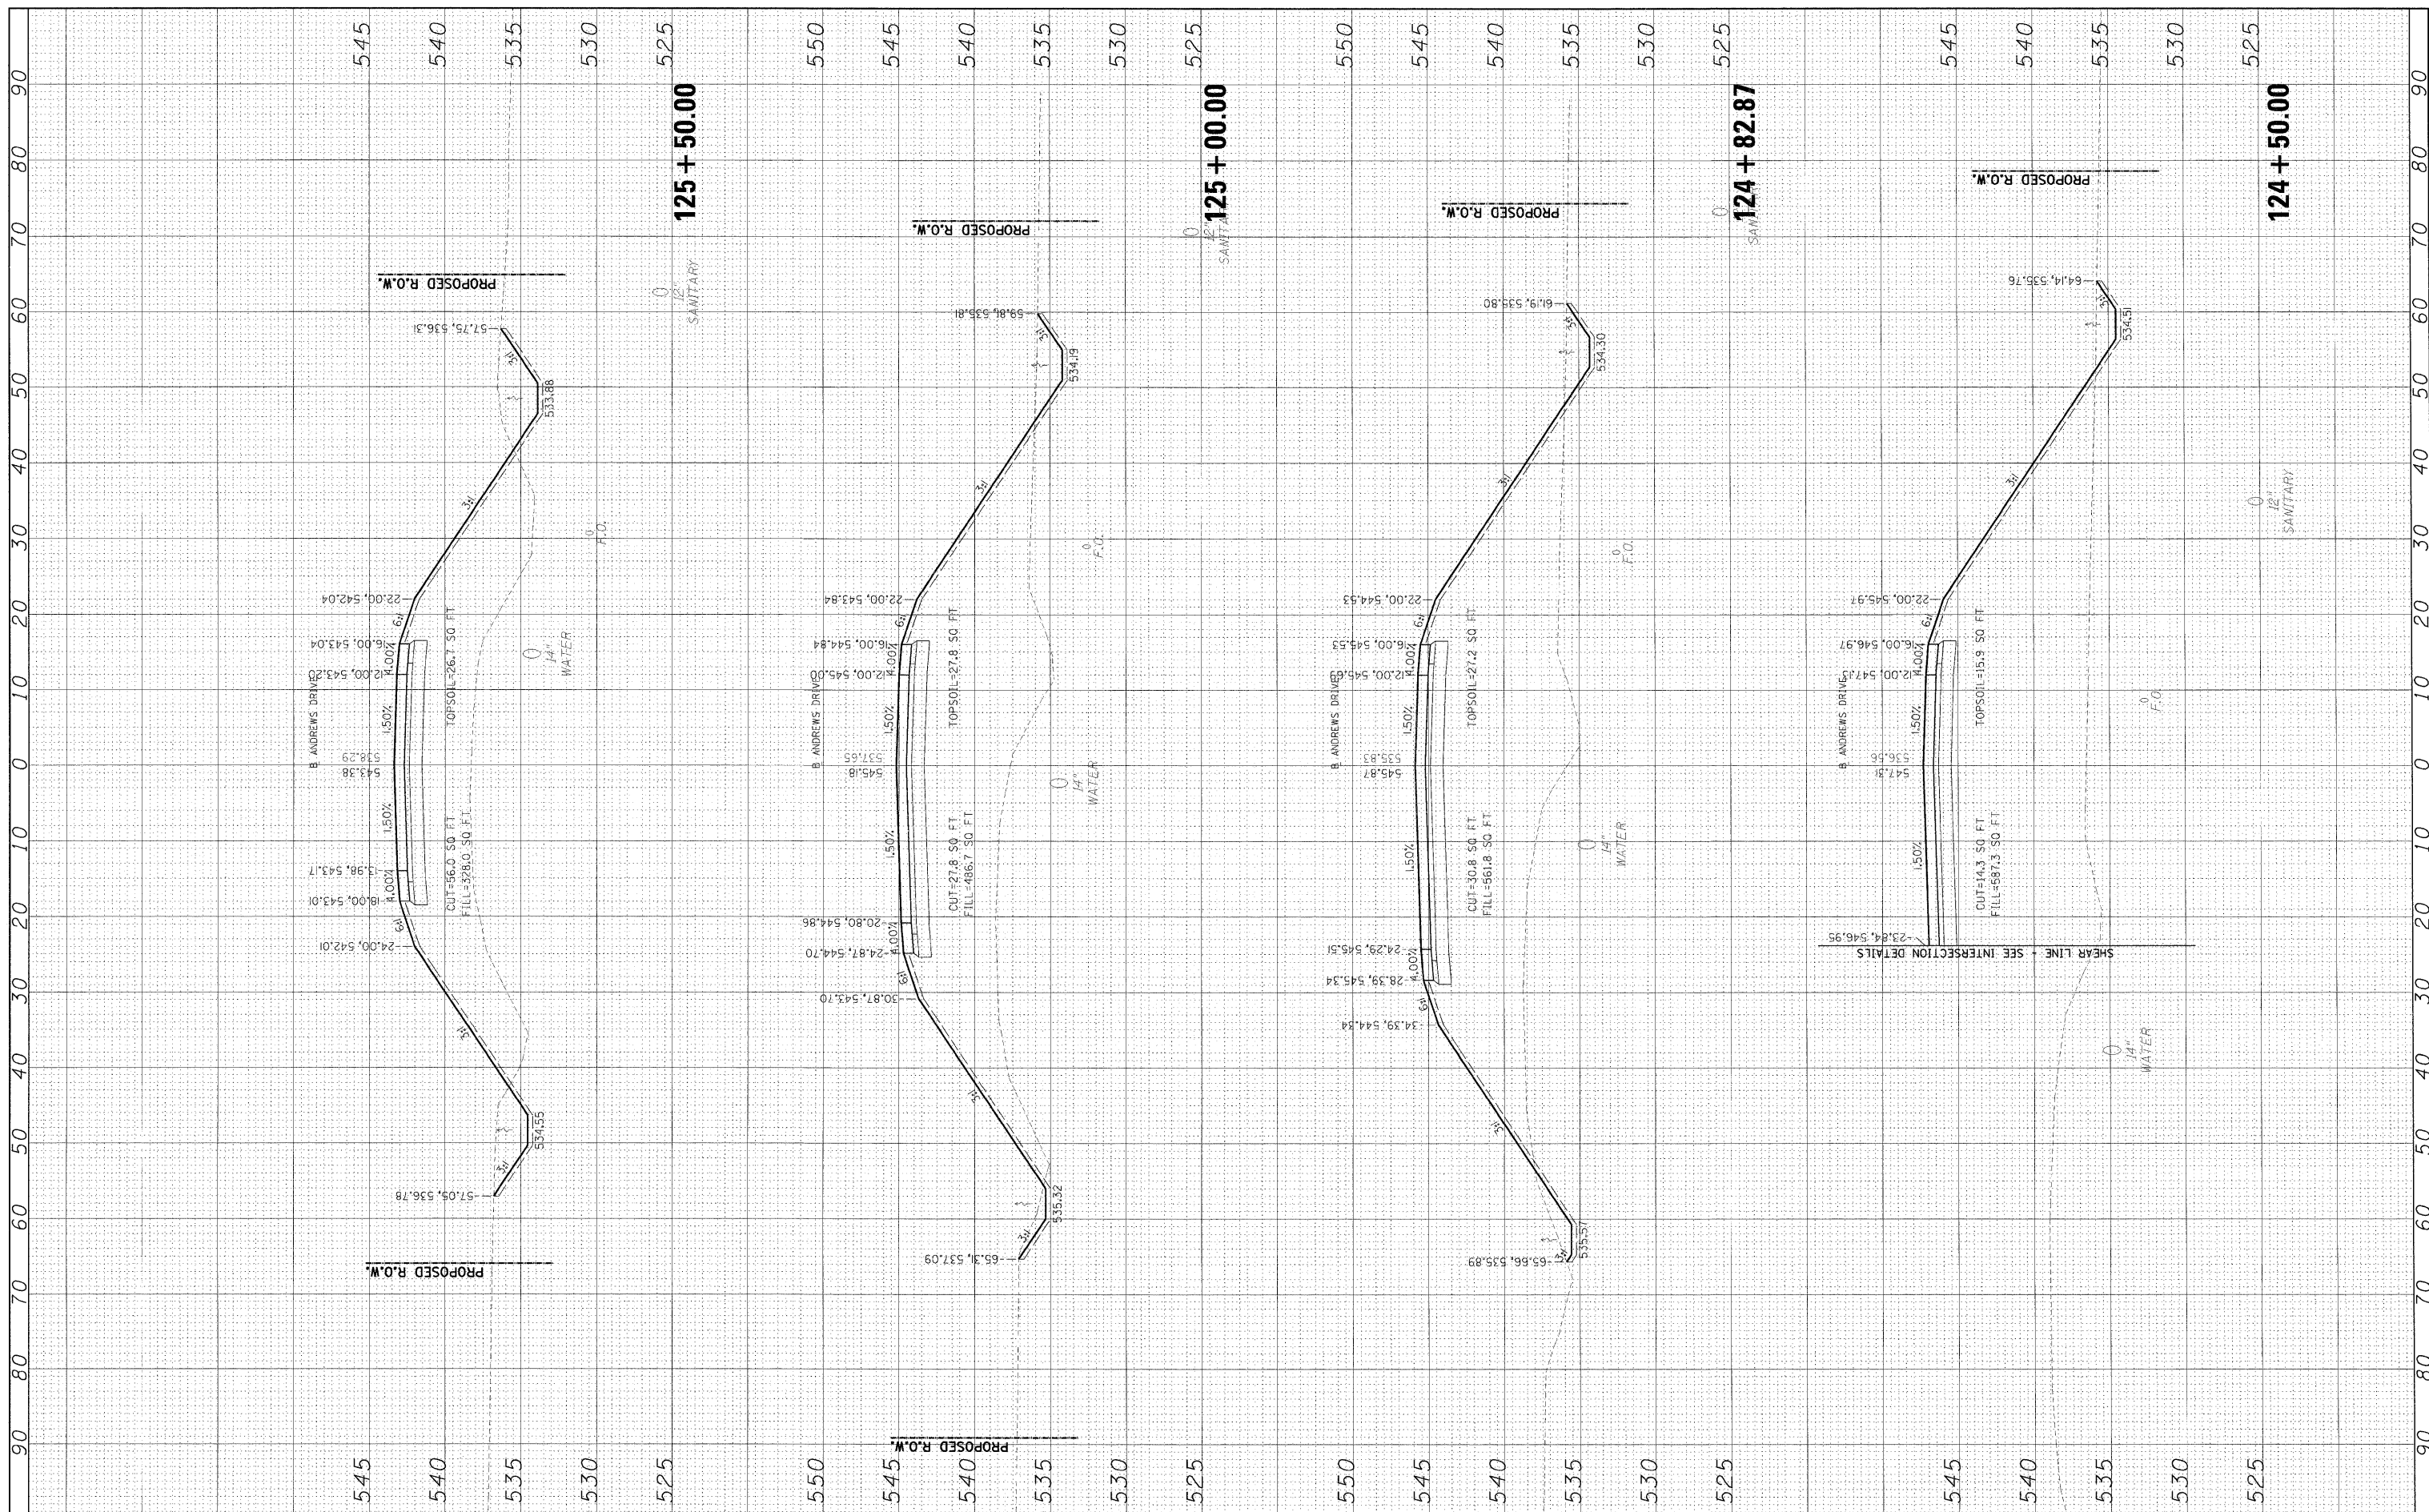

FILE NAME = 1:\04\jobs\0452012\CADD\Road\Sheet\C-301-XSANDREWS-3.dgn

USER NAME = Pop00036
 PLOT SCALE = 10.0000' / 1" =
 PLOT DATE = 12\23\2008

DESIGNED - DJP
 DRAWN - DJP
 CHECKED - MH
 DATE - --

REVISED -
 REVISED -
 REVISED -
 REVISED -

**STATE OF ILLINOIS
 DEPARTMENT OF TRANSPORTATION**

CROSS SECTIONS-ANDREWS DRIVE

SCALE: SHEET NO. OF SHEETS STA. 124+50.00 TO STA. 125+50.00

F.A. RTE.	SECTION	COUNTY	TOTAL SHEETS	SHEET NO.
	99-00036-00-BR	BOND	99	87
CONTRACT NO. 97366				
FED. ROAD DIST. NO. ILLINOIS FED. AID PROJECT				