


FINAL SURVEY	SURVEYED	BY	DATE
SURVEY	PLOTTED		
NOTE BOOK	TEMPLATE		
NO.	AREAS CHECKED		

ORIGINAL SURVEY	SURVEYED	BY	DATE
NOTE BOOK	PLOTTED		
NO.	TEMPLATE		
	AREAS CHECKED		

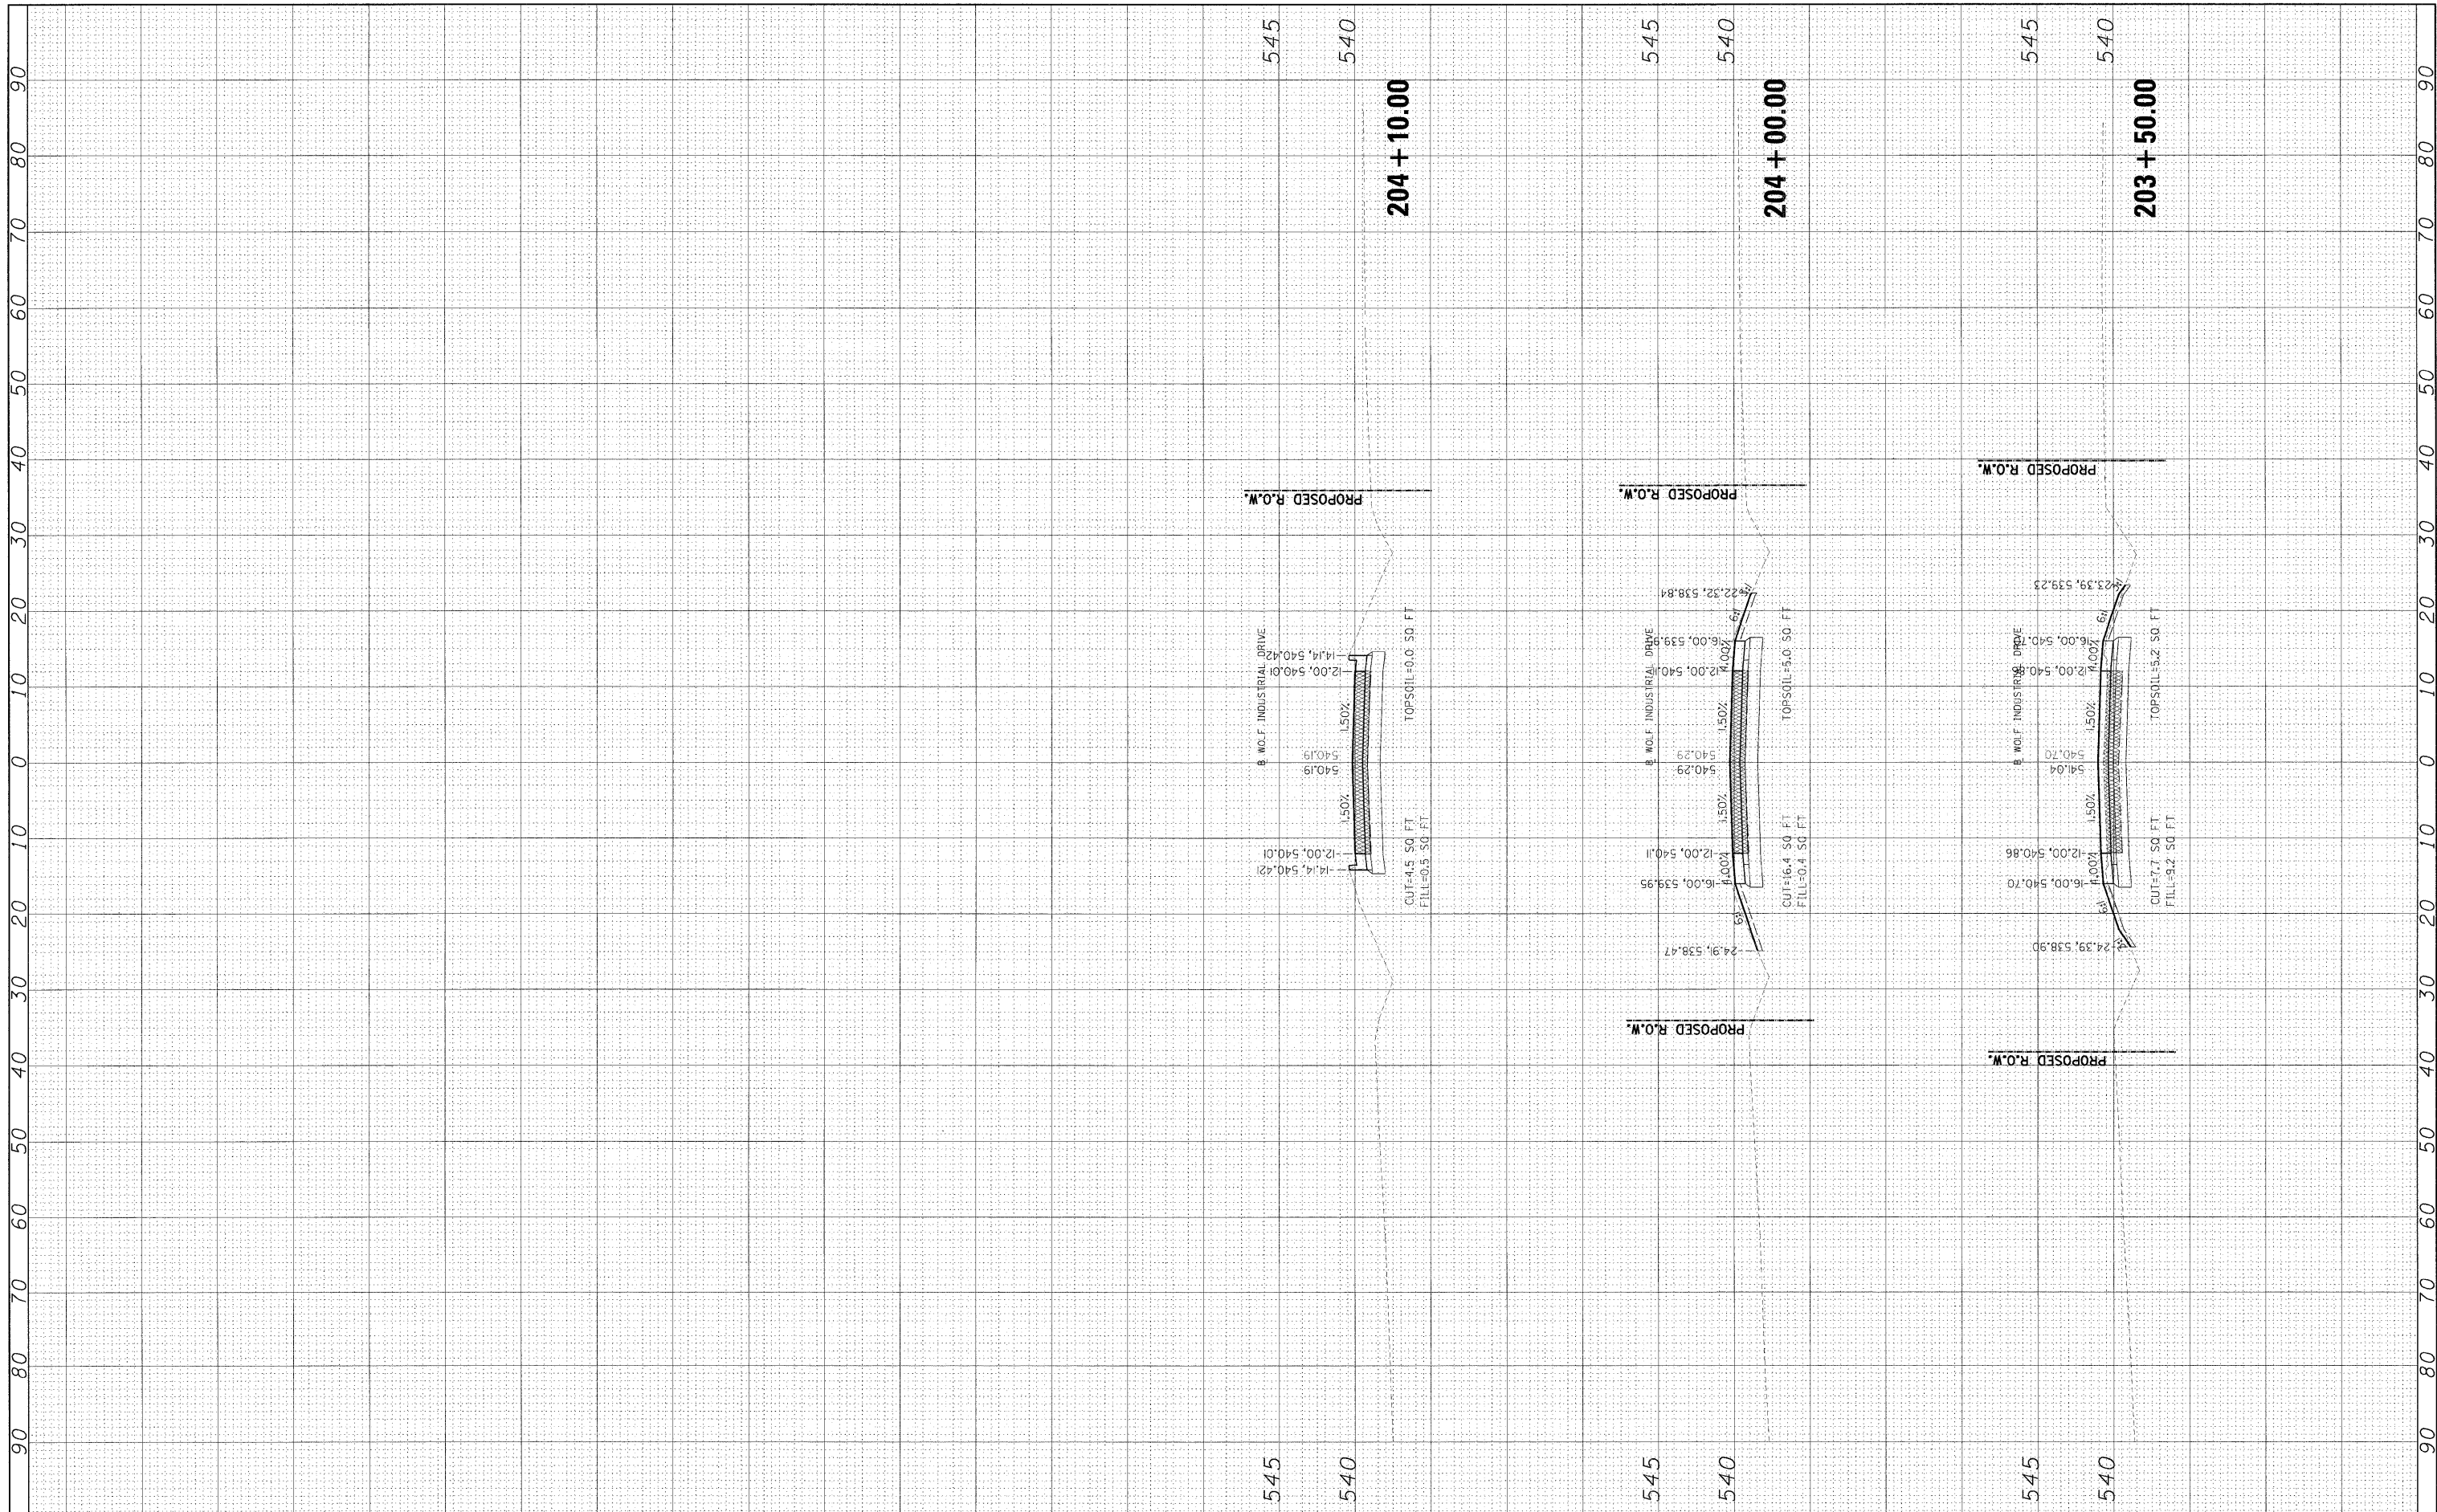

FILE NAME = I:\04\jobs\0452012\CADD\Road\Sheet\C-302-X5WOLF.dgn  
 USER NAME = Pcp00036  
 PLOT SCALE = 10.0000' / 1" / 1" / 1"  
 PLOT DATE = 12\23\2008

DESIGNED -	REVISD -
DRAWN -	REVISD -
CHECKED -	REVISD -
DATE -	REVISD -

**STATE OF ILLINOIS  
DEPARTMENT OF TRANSPORTATION**

**CROSS SECTIONS-WOLF INDUSTRIAL DRIVE**

SCALE: SHEET NO. OF SHEETS STA. 203+50.00 TO STA. 204+10.00

F.A. RTE.	SECTION	COUNTY	TOTAL SHEETS	SHEET NO.
	97-00036-00-BR	BOND	99	91
FED. ROAD DIST. NO. ILLINOIS FED. AID PROJECT			CONTRACT NO. 97366	