


FINAL SURVEY	SURVEYED	BY	DATE
NOTE BOOK	PLOTTED		
NO.	AREAS CHECKED		

ORIGINAL SURVEY	SURVEYED	BY	DATE
NOTE BOOK	PLOTTED		
NO.	AREAS CHECKED		

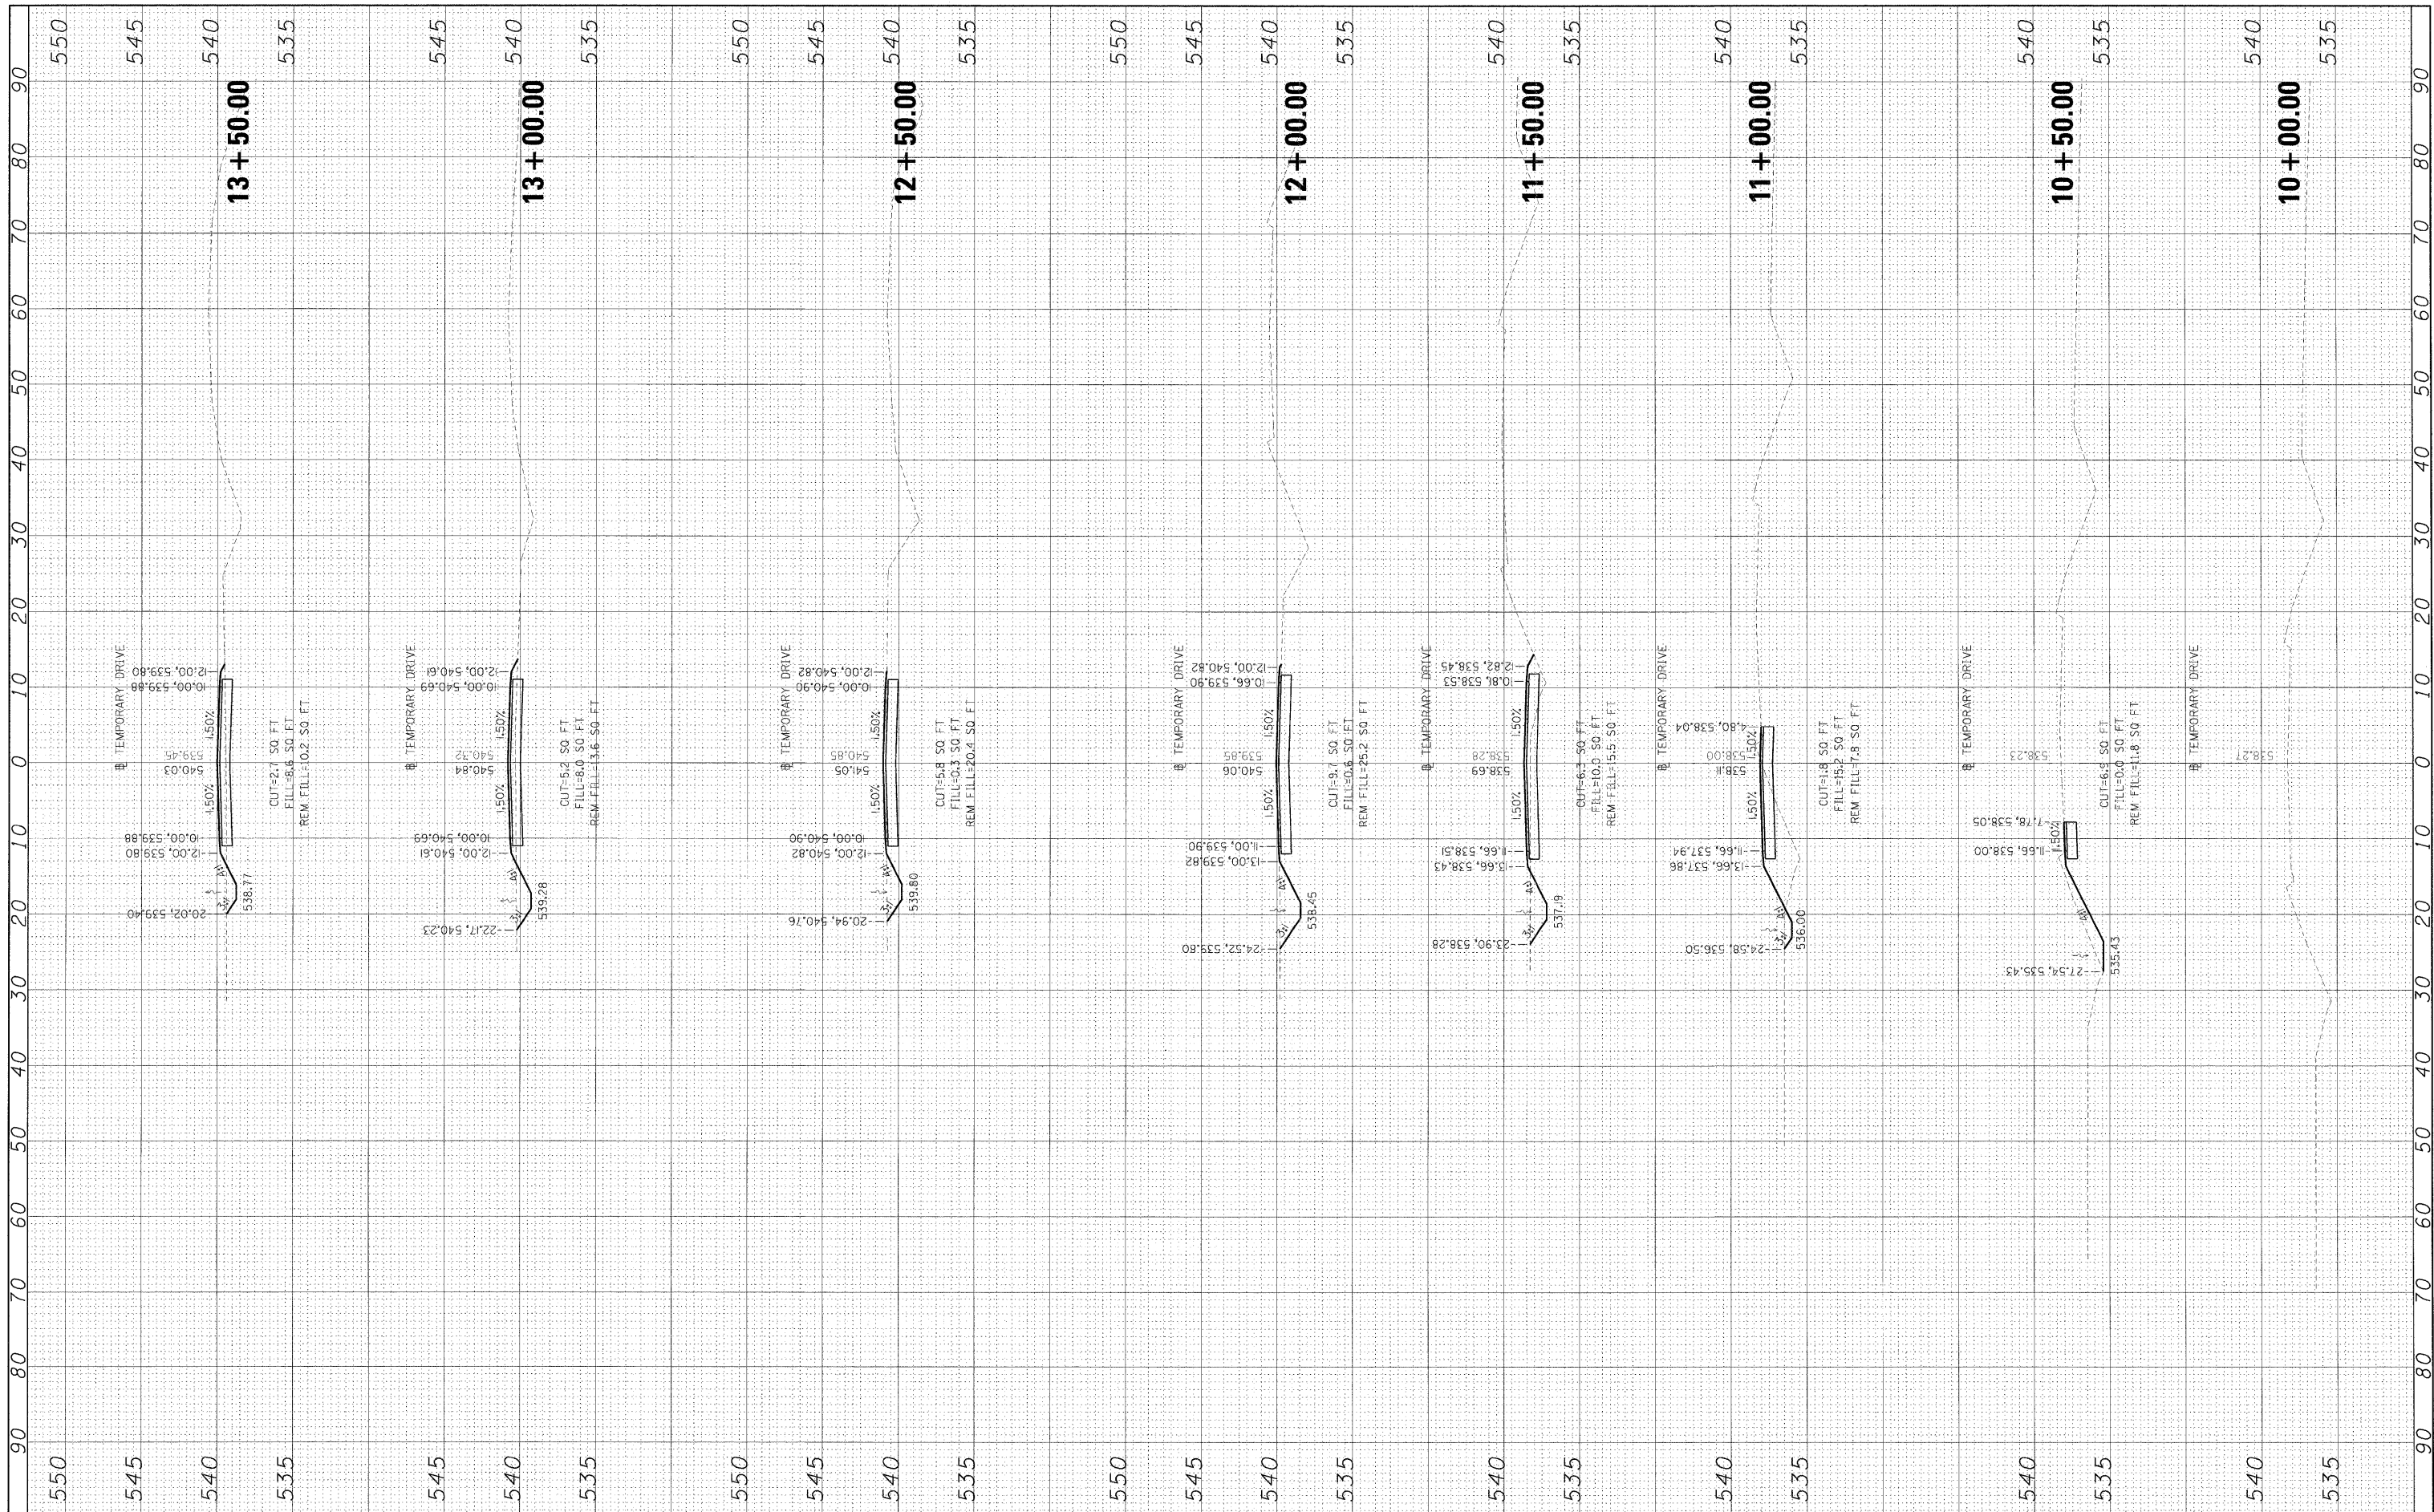

FILE NAME = I:\04\jobs\0452012\CADD\Road\Sheet\C-304-XSMOT.dgn	USER NAME = Pep08036	DESIGNED -	REVISED -	STATE OF ILLINOIS DEPARTMENT OF TRANSPORTATION 11+00.00 14+00.00	CROSS SECTIONS-TEMPORARY DRIVE			F.A. RTE.	SECTION	COUNTY	TOTAL SHEETS	SHEET NO.	
PLOT SCALE = 10.0000' / 1"		DRAWN -	REVISED -		SCALE:	SHEET NO.	OF	SHEETS	STA.	TO	BOND	99	97
PLOT DATE = 12/23/2008		CHECKED -	REVISED -								CONTRACT NO. 97366		
		DATE -	REVISED -								FED. ROAD DIST. NO.	ILLINOIS	FED. AID PROJECT