


FINAL SURVEY PLOTTED TEMPLATE AREAS CHECKED

ORIGINAL SURVEY PLOTTED TEMPLATE AREAS CHECKED

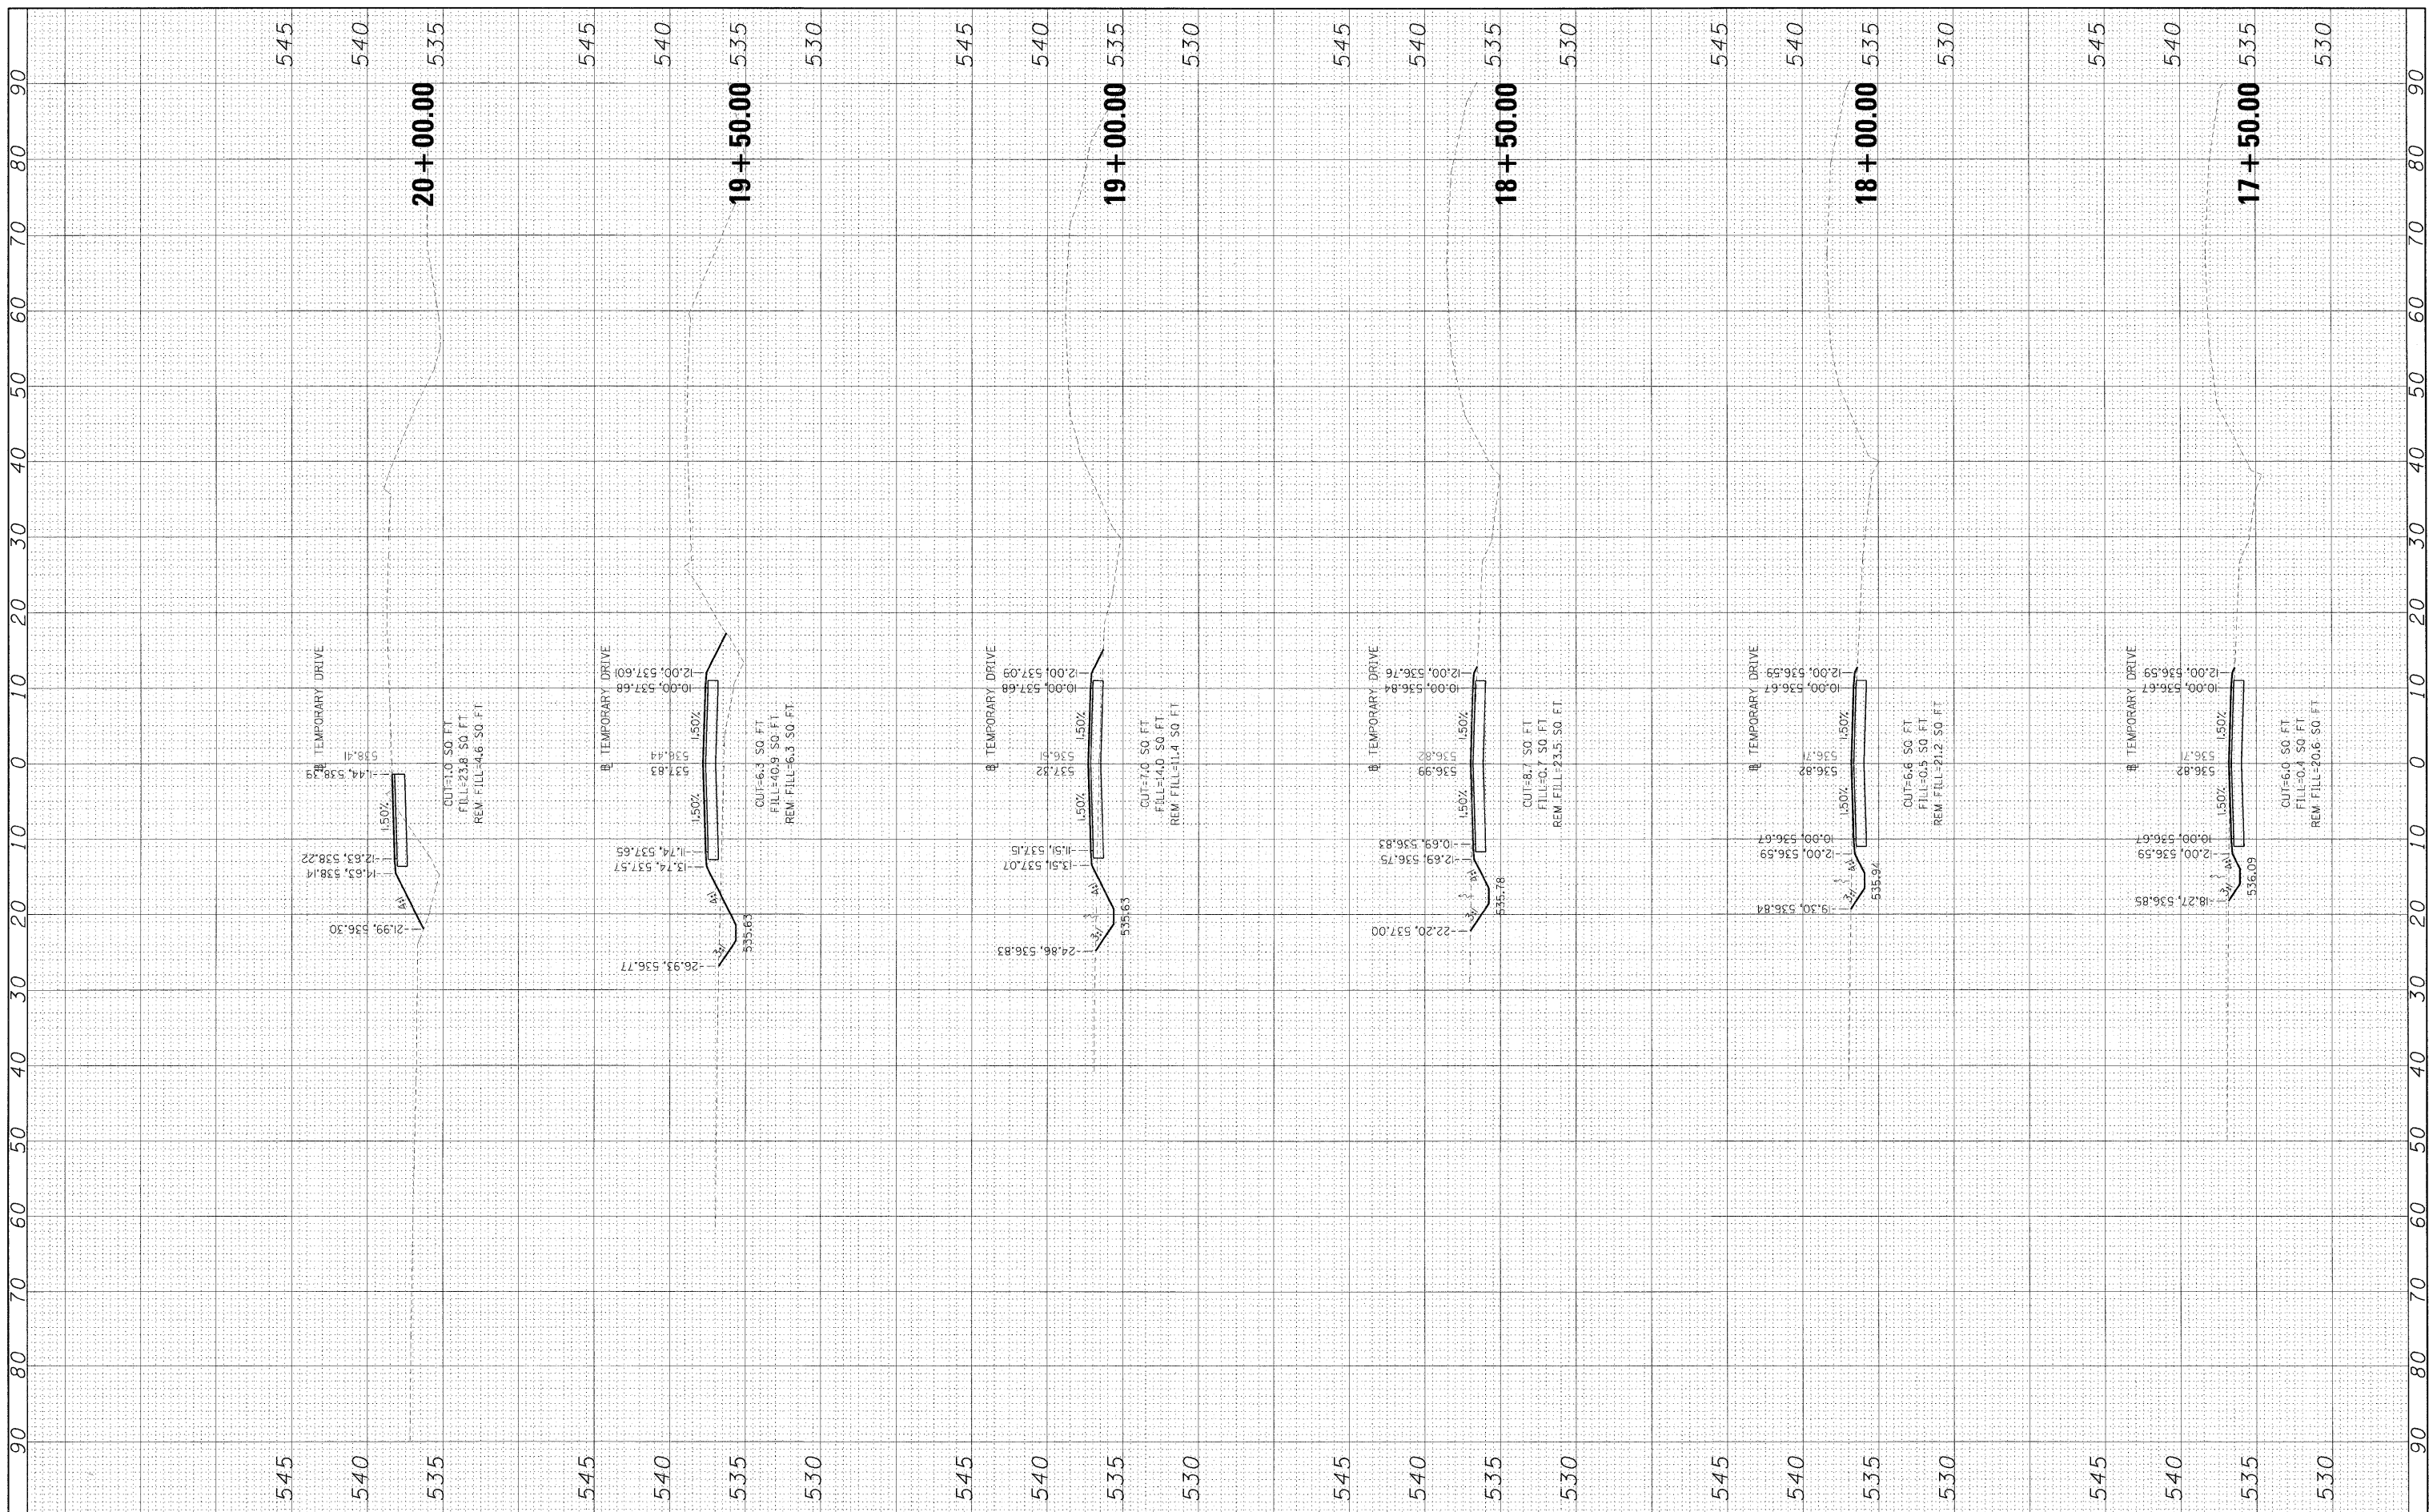

FILE NAME = I:\04\jobs\0452012\CADD\Road\Sheet\C-304-XSMOT.dgn
 USER NAME = Pcp00836
 PLOT SCALE = 10.0000' / 1" = 1000
 PLOT DATE = 12/23/2008

DESIGNED -
 DRAWN -
 CHECKED -
 DATE -

REVISED -
 REVISED -
 REVISED -
 REVISED -

**STATE OF ILLINOIS
 DEPARTMENT OF TRANSPORTATION**

CROSS SECTIONS-TEMPORARY DRIVE

SCALE: SHEET NO. OF SHEETS STA. 17+50.00 TO STA. 20+00.00

F.A. RTE.	SECTION	COUNTY	TOTAL SHEETS	SHEET NO.
	97-00036-00-BR		99	99
CONTRACT NO. 97366				
FED. ROAD DIST. NO. [ILLINOIS] FED. AID PROJECT				