



F.A. RTE.	SECTION	COUNTY	TOTAL SHEETS	SHEET NO.
8899	05-00026-01-RP	MADISON	81	4
FED. ROAD DIST. NO.	ILLINOIS	FED. AID PROJECT		
CONTRACT NO. 87368				

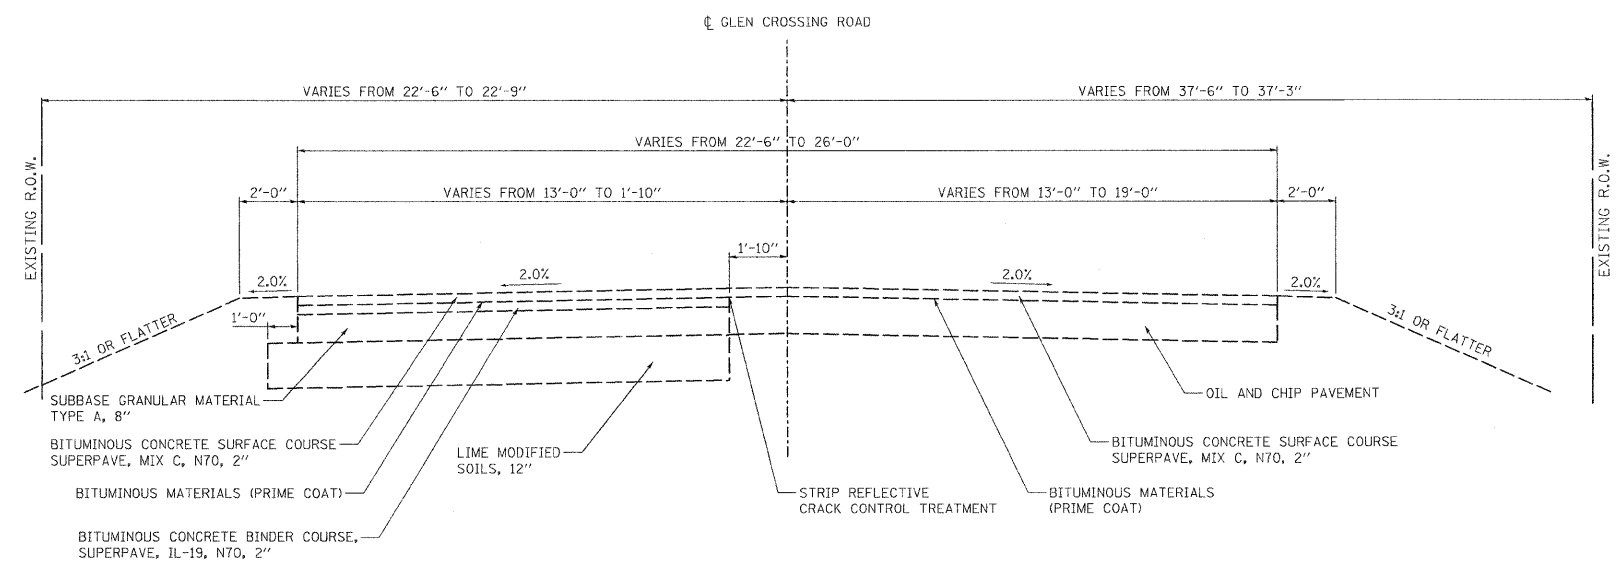

GLEN CROSSING ROAD EXISTING TYPICAL SECTION

STA. 36+81.24 TO STA. 38+81.24
N.T.S.

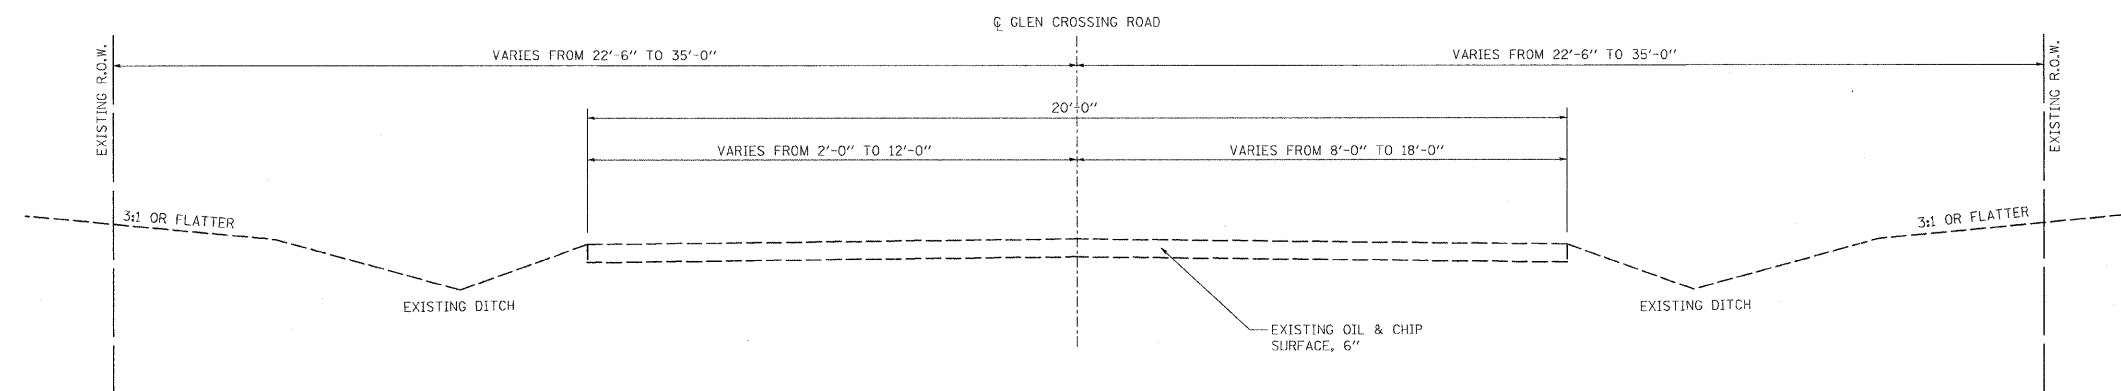

GLEN CROSSING ROAD EXISTING TYPICAL SECTION

STA. 38+81.24 TO STA. 72+71.43
N.T.S.

BY	DATE
FINAL SURVEYED SURVEY PLOTTED NOTE BOOK TEMPLATE AREAS CHECKED NO.	

BY	DATE
ORIGINAL SURVEYED SURVEY PLOTTED NOTE BOOK TEMPLATE AREAS CHECKED NO.	

Juneau Associates, Inc. P.C.
CONSULTING ENGINEERS AND LAND SURVEYORS
2100 State Street, P.O. Box 1325
Springfield, Illinois 62704
Phone: (618) 257-1111 Fax: (618) 257-0530
FAX: (618) 257-0531

EXISTING TYPICAL SECTIONS
F.A.U. ROUTE 8899
GLEN CROSSING ROAD PHASE 2
GLEN CARBON, ILLINOIS
SECTION No. 05-00026-01-RP

REVISIONS			
NO.	DATE	BY	REMARKS

SCALE: N.T.S.			
DSN. BY:	BFK	DATE:	3/17/08
DWN. BY:	JDH	DATE:	3/17/08
CHK'D:	BFK	DATE:	3/17/08
DWG. NO.	E070614B	DGN. NAME:	TYP-EX
			SHEET 4
			OF 81 SHTS