



F.A.U. RTE.	SECTION	COUNTY	TOTAL SHEETS	SHEET NO.
8899	05-00026-01-RP	MADISON	81	6
FED. ROAD DIST. NO.	ILLINOIS	FED. AID PROJECT		
CONTRACT NO. 97368				

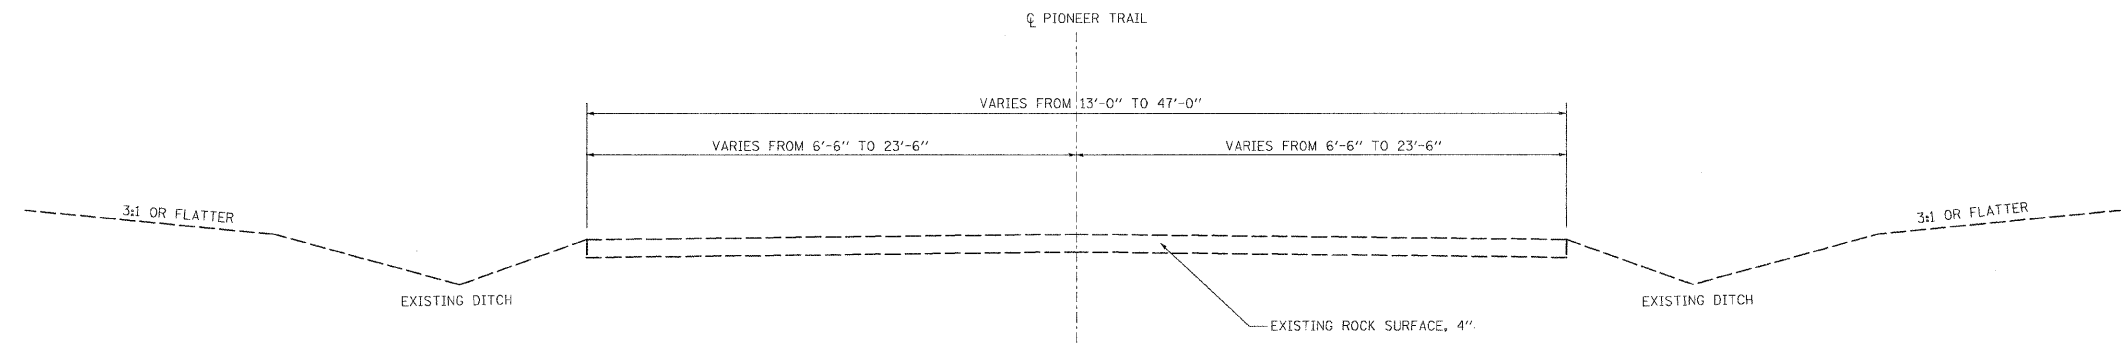


**PIONEER TRAIL EXISTING TYPICAL SECTION**  
N.T.S.

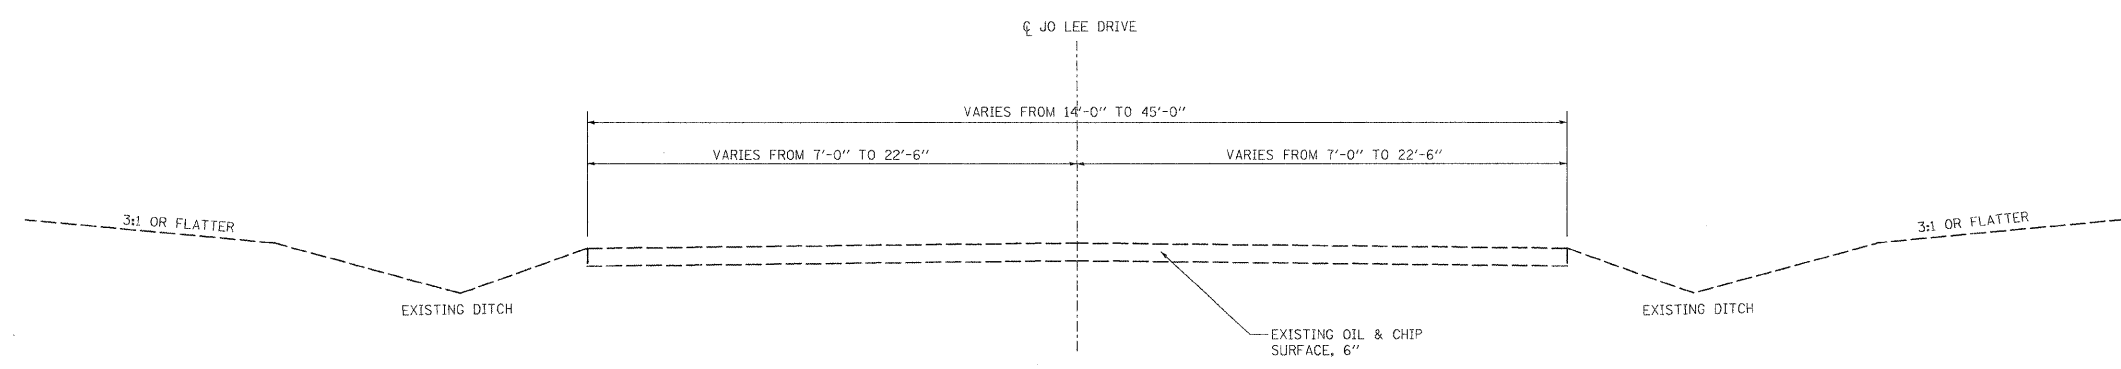

**JO LEE DRIVE EXISTING TYPICAL SECTION**  
N.T.S.

DATE	BY	SURVEYED	PLOTTED	NOTE BOOK	TEMP. PLATE	AREAS CHECKED
NO. _____						

DATE	BY	ORIGINAL SURVEYED	PLOTTED	NOTE BOOK	TEMP. PLATE	AREAS CHECKED
NO. _____						

 <b>Juneau Associates, Inc. P.C.</b> CONSULTING ENGINEERS AND LAND SURVEYORS <small>2100 State Street, P.O. Box 1325, Granite City, Illinois 62040          Phone: (618) 877-1400 / (618) 452-9530 Fax: (618) 452-2941          100 North Research Drive, Glen Carbon, Illinois 62035          Phone: (618) 959-9999 / (618) 959-0800 Fax: (618) 959-9941</small>		<b>EXISTING TYPICAL SECTIONS</b> F.A.U. ROUTE 8899 GLEN CROSSING ROAD PHASE 2 GLEN CARBON, ILLINOIS SECTION No. 05-00026-01-RP																			
REVISIONS <table border="1"> <thead> <tr> <th>NO.</th> <th>DATE</th> <th>BY</th> <th>REMARKS</th> </tr> </thead> <tbody> <tr> <td> </td> <td> </td> <td> </td> <td> </td> </tr> </tbody> </table>				NO.	DATE	BY	REMARKS													SCALE: N.T.S. DSN. BY: BFK DATE: 3/17/08 SHEET: 6 DWN. BY: JDH DATE: 3/17/08 CHK'D: BFK DATE: 3/17/08	
NO.	DATE	BY	REMARKS																		
DWG. NO.		JOB NO. E070614B DGN. NAME: TYP_EX OF 81 SHTS																			