



F.A. RTE.	SECTION	COUNTY	TOTAL SHEETS	SHEET NO.
8899	05-00026-01-RP	MADISON	81	8
FED. ROAD DIST. NO.	ILLINOIS	FED. AID PROJECT		
CONTRACT NO. 87368				

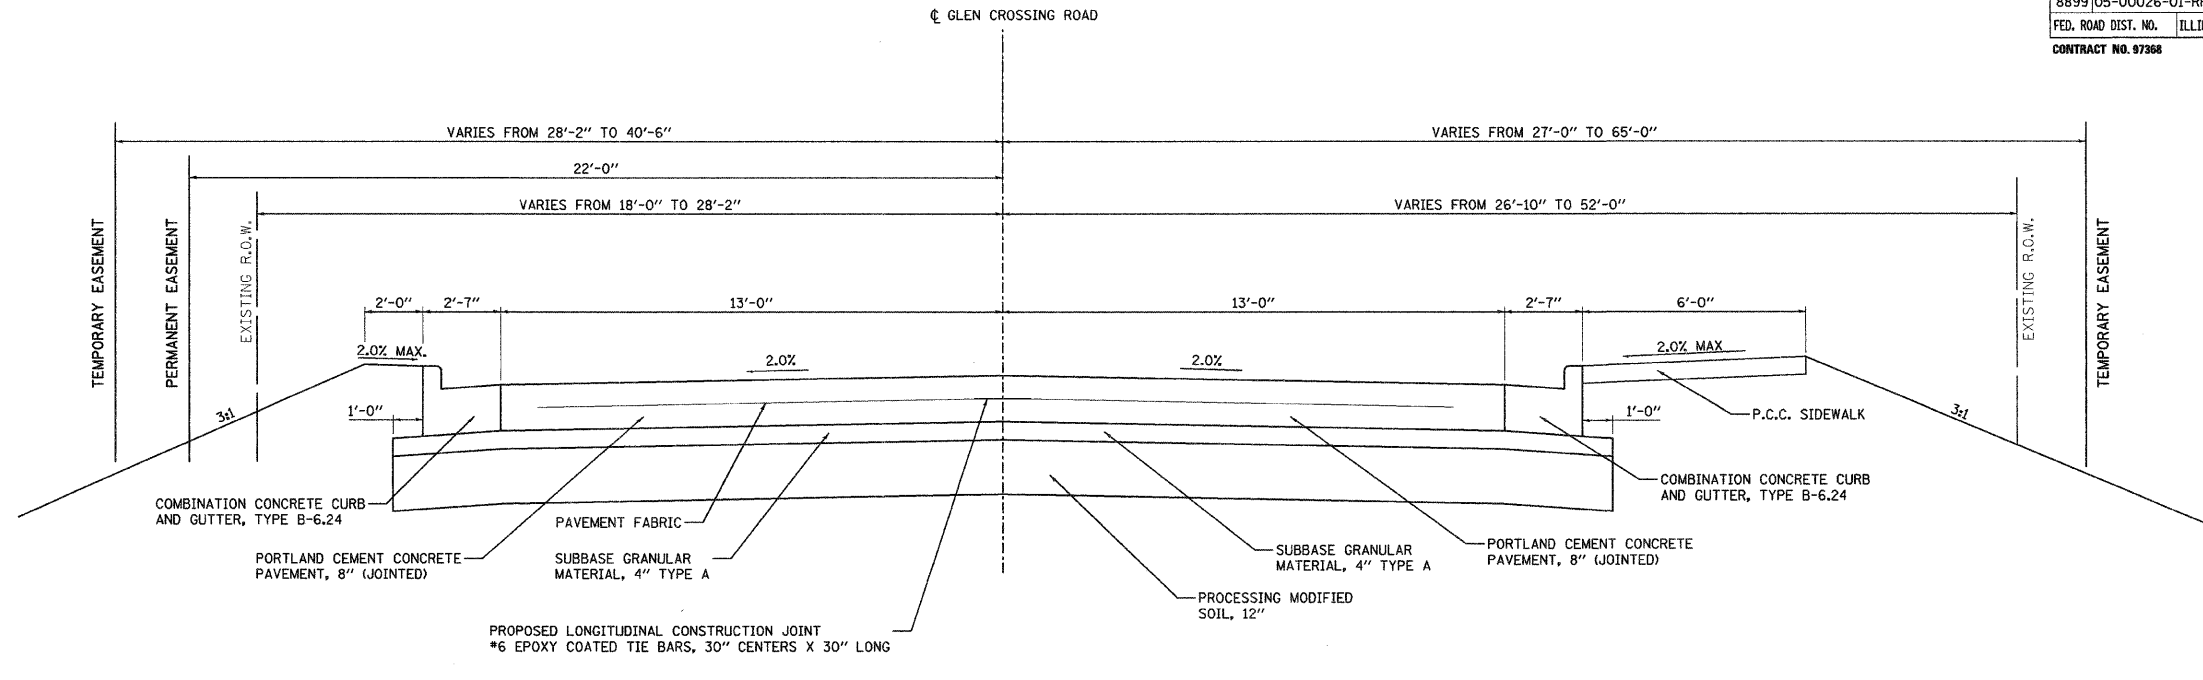

GLEN CROSSING ROAD PROPOSED TYPICAL SECTION

STA. 60+92.84 TO STA. 72+71.43
N.T.S.

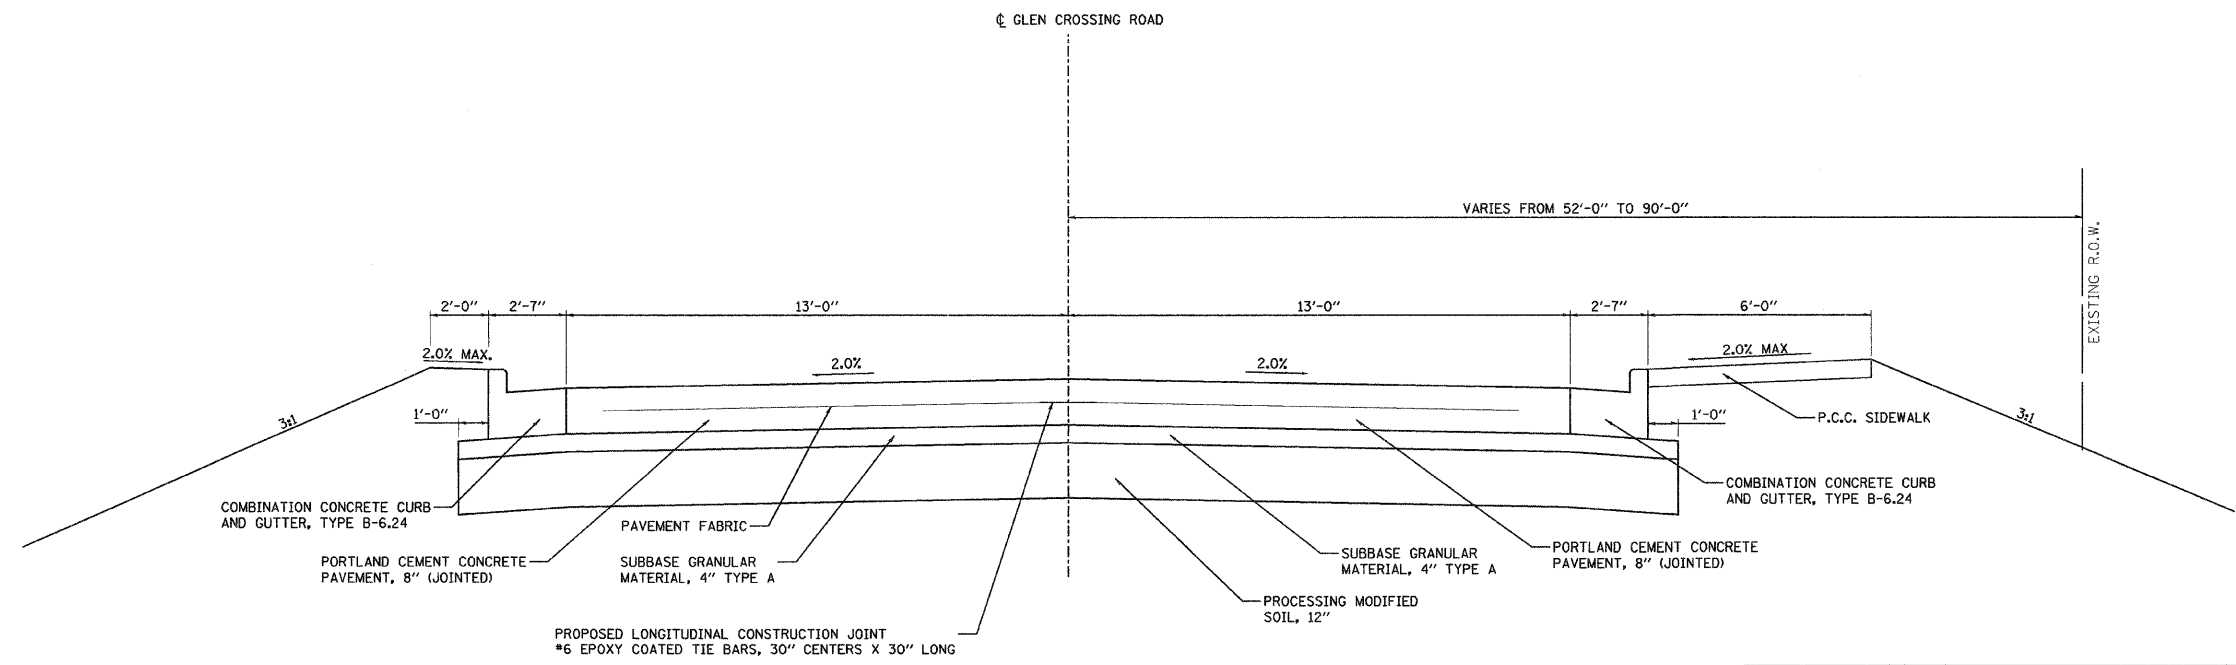

GLEN CROSSING ROAD PROPOSED TYPICAL SECTION

STA. 72+71.43 TO STA. 75+19.29
N.T.S.

FINAL SURVEYED PLOTTED	BY	DATE
NOTE BOOK TEMPLATE		
AREAS CHECKED		
NO.		

ORIGINAL SURVEYED PLOTTED	BY	DATE
NOTE BOOK TEMPLATE		
AREAS CHECKED		
NO.		

<p>Juneau Associates, Inc. P.C. CONSULTING ENGINEERS AND LAND SURVEYORS 2100 State Street, P.O. Box 1325 Springfield, Illinois 62704 Phone: (618) 877-1400 / (618) 452-0531 Fax: (618) 452-0541</p>		<p>PROPOSED TYPICAL SECTIONS F.A.U. ROUTE 8899 GLEN CROSSING ROAD PHASE 2 GLEN CARBON, ILLINOIS SECTION No. 05-00026-01-RP</p>															
<p>REVISIONS</p> <table border="1"> <thead> <tr> <th>NO.</th> <th>DATE</th> <th>BY</th> <th>REMARKS</th> </tr> </thead> <tbody> <tr> <td> </td> <td> </td> <td> </td> <td> </td> </tr> </tbody> </table>		NO.	DATE	BY	REMARKS					<p>SCALE: N.T.S.</p> <table border="1"> <tr> <td>DSN. BY: BFK</td> <td>DATE: 3/17/08</td> </tr> <tr> <td>DWN. BY: JDH</td> <td>DATE: 3/17/08</td> </tr> <tr> <td>CHK'D: BFK</td> <td>DATE: 3/17/08</td> </tr> </table>		DSN. BY: BFK	DATE: 3/17/08	DWN. BY: JDH	DATE: 3/17/08	CHK'D: BFK	DATE: 3/17/08
NO.	DATE	BY	REMARKS														
DSN. BY: BFK	DATE: 3/17/08																
DWN. BY: JDH	DATE: 3/17/08																
CHK'D: BFK	DATE: 3/17/08																
<p>DWG. NO.</p>		<p>JOB NO. E070614B DGN. NAME: TYP_PROP OF 81 SHTS</p>															