


F.A. RTE.	SECTION	COUNTY	TOTAL SHEETS	SHEET NO.
8899	05-00026-01-RP	MADISON	81	9
FED. ROAD DIST. NO.	ILLINOIS	FED. AID PROJECT		
CONTRACT NO. 87368				


BY	DATE
SURVEYED	
PLOTTED	
NOTE BOOK	
TEMPLATE	
AREAS CHECKED	
NO.	

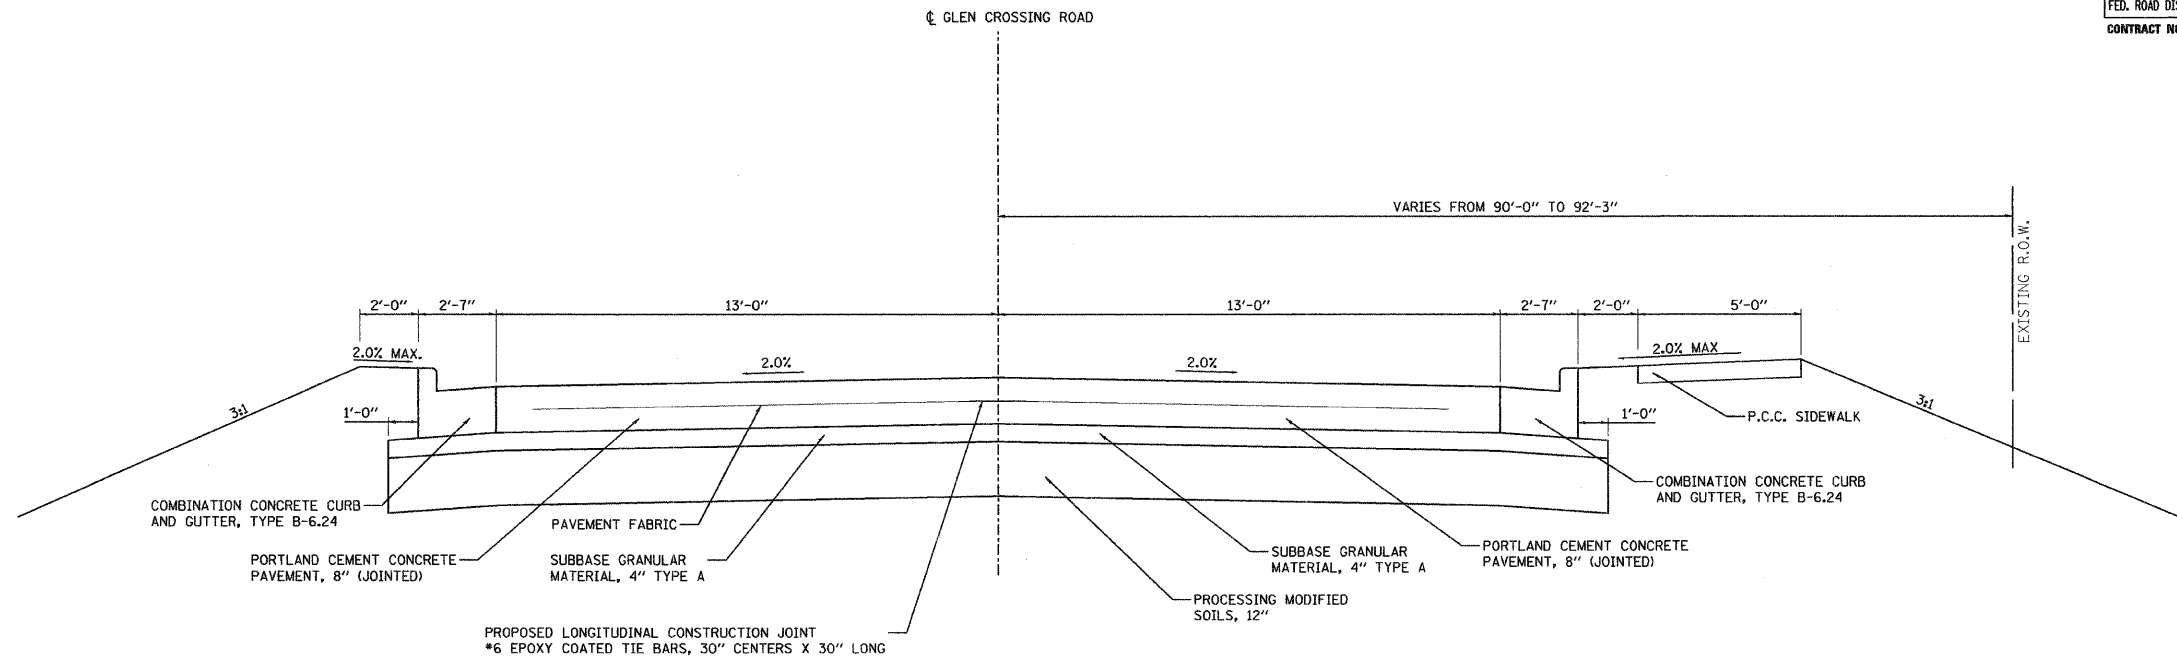

GLEN CROSSING ROAD PROPOSED TYPICAL SECTION

STA. 75+19.29 TO STA. 75+50.00
N.T.S.

BY	DATE
ORIGINAL SURVEYED	
PLOTTED	
NOTE BOOK	
TEMPLATE	
AREAS CHECKED	
NO.	

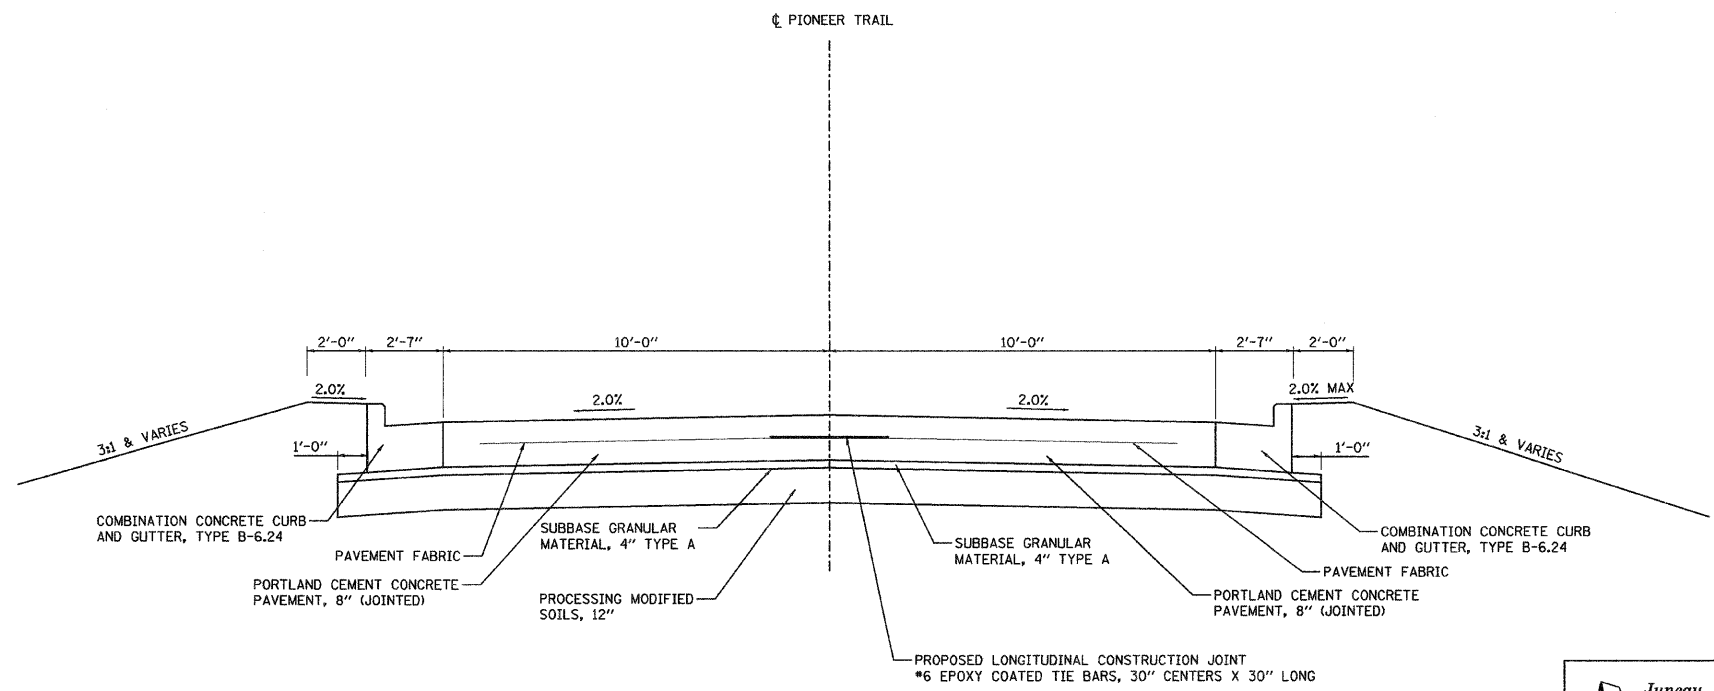

PIONEER TRAIL PROPOSED TYPICAL SECTION

STA. 100+13.00 TO STA. 100+31.03
N.T.S.

Juneau Associates, Inc. P.C.
CONSULTING ENGINEERS AND LAND SURVEYORS
2160 State Street, P.O. Box 1325
27017th City, 11110016 52040
Phone: (618) 877-1400 / (618) 452-5535
Fax: (618) 452-5541

PROPOSED TYPICAL SECTIONS
F.A.U. ROUTE 8899
GLEN CROSSING ROAD PHASE 2
GLEN CARBON, ILLINOIS
SECTION No. 05-00026-01-RP

REVISIONS			
NO.	DATE	BY	REMARKS

SCALE:	N.T.S.
DSN. BY:	BFK
DATE:	3/17/08
DWN. BY:	JDH
DATE:	3/17/08
CHK'D:	BFK
DATE:	3/17/08
DWG. NO.	E070614B
DGN. NAME:	TYP_PROF
OF	81
SHTS	