


F.A. RTE.	SECTION	COUNTY	TOTAL SHEETS	SHEET NO.
8899	05-00026-01-RP	MADISON	81	10
FED. ROAD DIST. NO.	ILLINOIS	FED. AID PROJECT		
CONTRACT NO. 97368				


BY	DATE
FINAL SURVEYED SURVEY PLOTTED NOTE BOOK TEMPLATE AREAS CHECKED NO.	

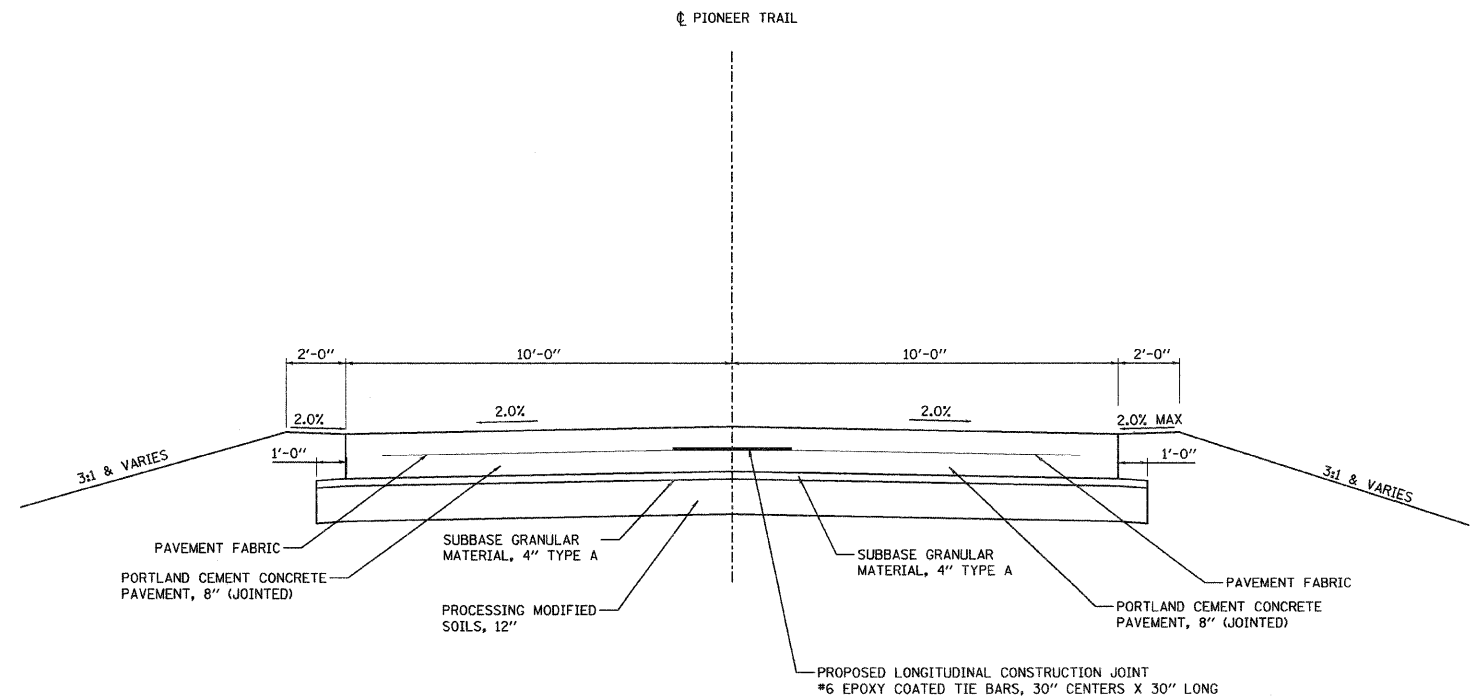

PIONEER TRAIL PROPOSED TYPICAL SECTION

STA. 100+31.03 TO STA. 100+38.24  
N.T.S.

BY	DATE
ORIGINAL SURVEYED SURVEY PLOTTED NOTE BOOK TEMPLATE AREAS CHECKED NO.	

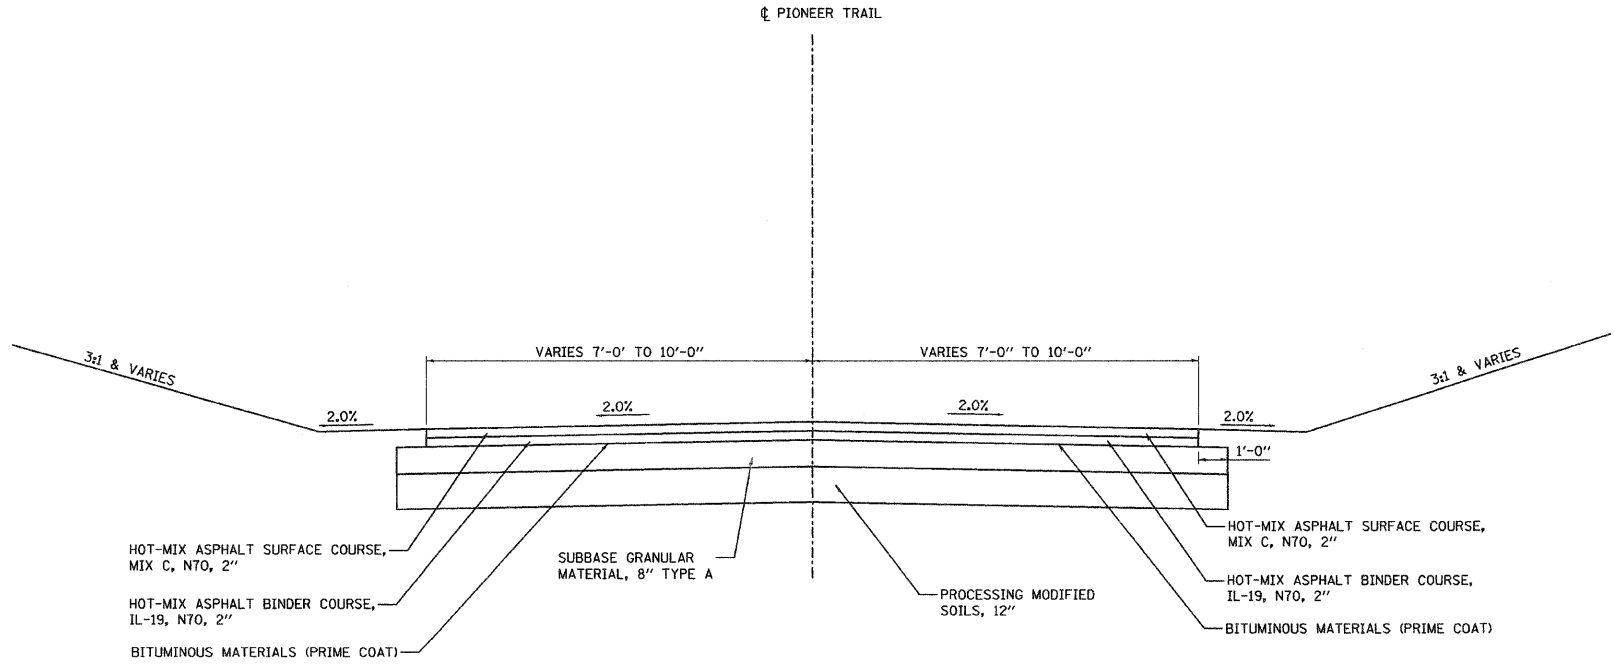

PIONEER TRAIL PROPOSED TYPICAL SECTION

STA. 100+38.24 TO STA. 100+63.43  
N.T.S.

<p><b>Juneau Associates, Inc. P.C.</b> CONSULTING ENGINEERS AND LAND SURVEYORS 2100 State Street, P.O. Box 1325 Granite City, Illinois 62040 Phone: (618) 937-1400 / (618) 932-5530 Fax: (618) 932-9541</p>		<p><b>PROPOSED TYPICAL SECTIONS</b> F.A.U. ROUTE 8899 GLEN CROSSING ROAD PHASE 2 GLEN CARBON, ILLINOIS SECTION No. 05-00026-01-RP</p>																															
<table border="1"> <thead> <tr> <th colspan="4">REVISIONS</th> </tr> <tr> <th>NO.</th> <th>DATE</th> <th>BY</th> <th>REMARKS</th> </tr> </thead> <tbody> <tr> <td> </td> <td> </td> <td> </td> <td> </td> </tr> <tr> <td> </td> <td> </td> <td> </td> <td> </td> </tr> </tbody> </table>		REVISIONS				NO.	DATE	BY	REMARKS									<p>SCALE: N.T.S.</p> <table border="1"> <tr> <td>DSN. BY:</td> <td>BFK</td> <td>DATE:</td> <td>3/17/08</td> <td rowspan="2">SHEET</td> </tr> <tr> <td>DWN. BY:</td> <td>JDH</td> <td>DATE:</td> <td>3/17/08</td> </tr> <tr> <td>CHK'D:</td> <td>BFK</td> <td>DATE:</td> <td>3/17/08</td> <td>10</td> </tr> </table>		DSN. BY:	BFK	DATE:	3/17/08	SHEET	DWN. BY:	JDH	DATE:	3/17/08	CHK'D:	BFK	DATE:	3/17/08	10
REVISIONS																																	
NO.	DATE	BY	REMARKS																														
DSN. BY:	BFK	DATE:	3/17/08	SHEET																													
DWN. BY:	JDH	DATE:	3/17/08																														
CHK'D:	BFK	DATE:	3/17/08	10																													
<p>DWG. NO.</p>		<p>JOB NO. E070614B DGN. NAME: TYP_PROP OF 81 SHTS</p>																															