


F.A. RTE.	SECTION	COUNTY	TOTAL SHEETS	SHEET NO.
8899	05-00026-01-RP	MADISON	81	12
FED. ROAD DIST. NO.	ILLINOIS	FED. AID PROJECT		
CONTRACT NO. 97368				


BY	DATE
SURVEYED	
PLOTTED	
NOTE BOOK	
TEMPLATE	
AREAS	
CHECKED	
NO.	

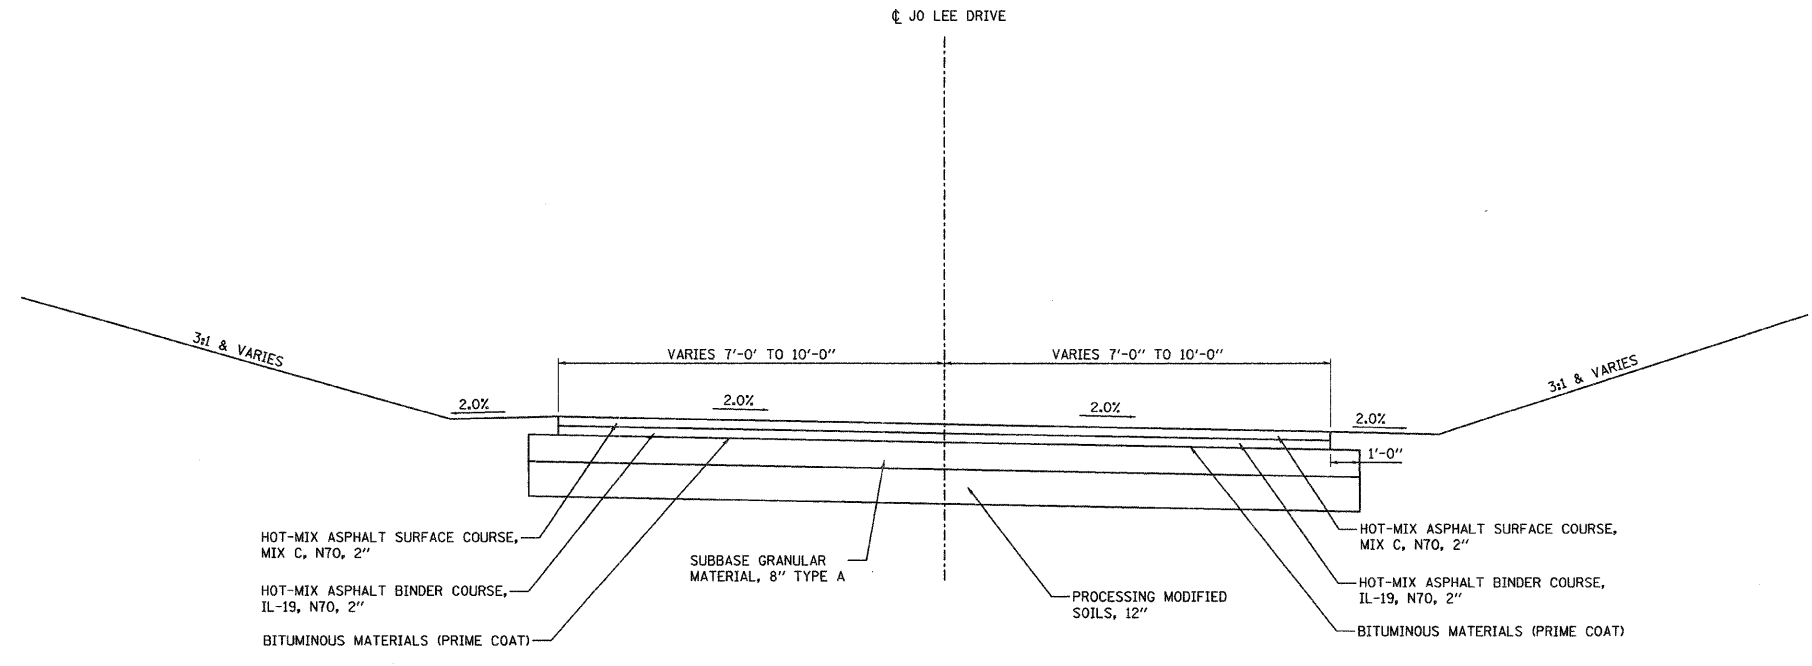

JO LEE DRIVE PROPOSED TYPICAL SECTION

STA. 200+38.00 TO STA. 200+80.93
N.T.S.

BY	DATE
ORIGINAL SURVEYED	
PLOTTED	
NOTE BOOK	
TEMPLATE	
AREAS	
CHECKED	
NO.	

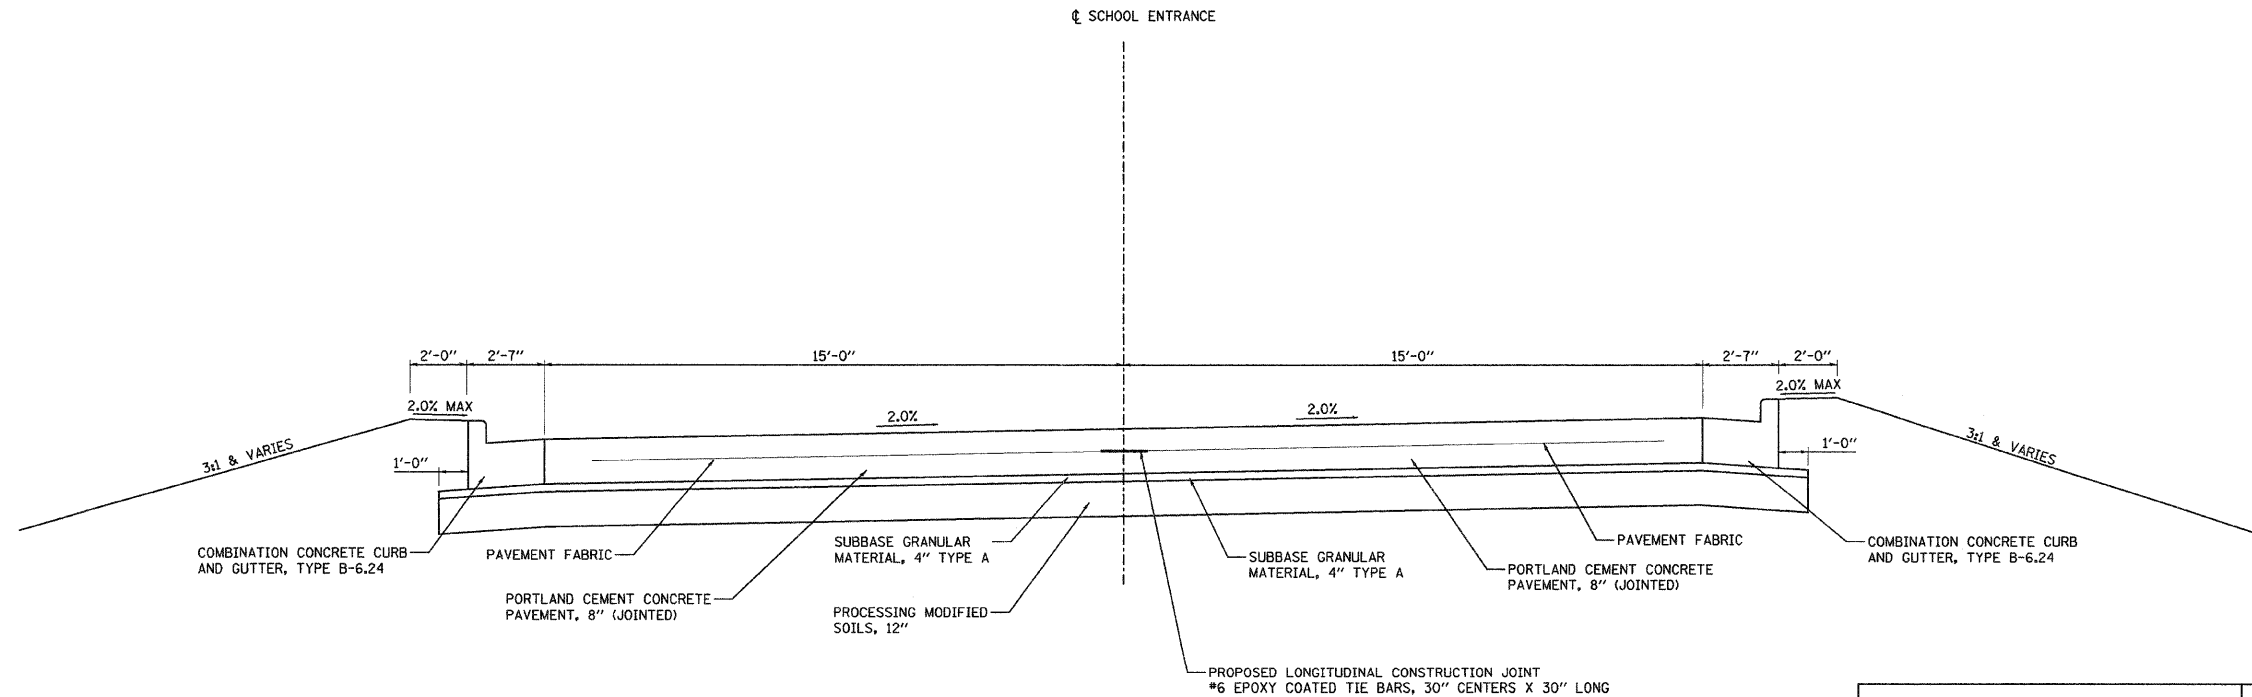

SCHOOL ENTRANCE PROPOSED TYPICAL SECTION

STA. 300+13.00 TO STA. 300+48.50
N.T.S.

Juneau Associates, Inc. P.C.
CONSULTING ENGINEERS AND LAND SURVEYORS
2100 Stone Street, P.O. Box 1325
Springfield, IL 62704-0132
Phone: (618) 237-1400 / (618) 452-8330
Fax: (618) 452-2641

PROPOSED TYPICAL SECTIONS
F.A.U. ROUTE 8899
GLEN CROSSING ROAD PHASE 2
GLEN CARBON, ILLINOIS
SECTION No. 05-00026-01-RP

REVISIONS			
NO.	DATE	BY	REMARKS

SCALE: N.T.S.			
DSN. BY:	BFK	DATE:	3/17/08
DWN. BY:	JDH	DATE:	3/17/08
CHK'D:	BFK	DATE:	3/17/08
DWG. NO.	JOB NO. E070614B DGN. NAME: TYP_PROP OF 81 SHTS		

SHEET
12