


F.A. RTE.	SECTION	COUNTY	TOTAL SHEETS	SHEET NO.
8899	05-00026-01-RP	MADISON	81	28
FED. ROAD DIST. NO.	ILLINOIS FED. AID PROJECT			
CONTRACT NO. 07368				

BY	DATE
FINAL SURVEYED	
SURVEY PLOTTED	
NOTE BOOK TEMPLATE	
AREAS CHECKED	
NO.	

BY	DATE
ORIGINAL SURVEYED	
SURVEY PLOTTED	
NOTE BOOK TEMPLATE	
AREAS CHECKED	
NO.	

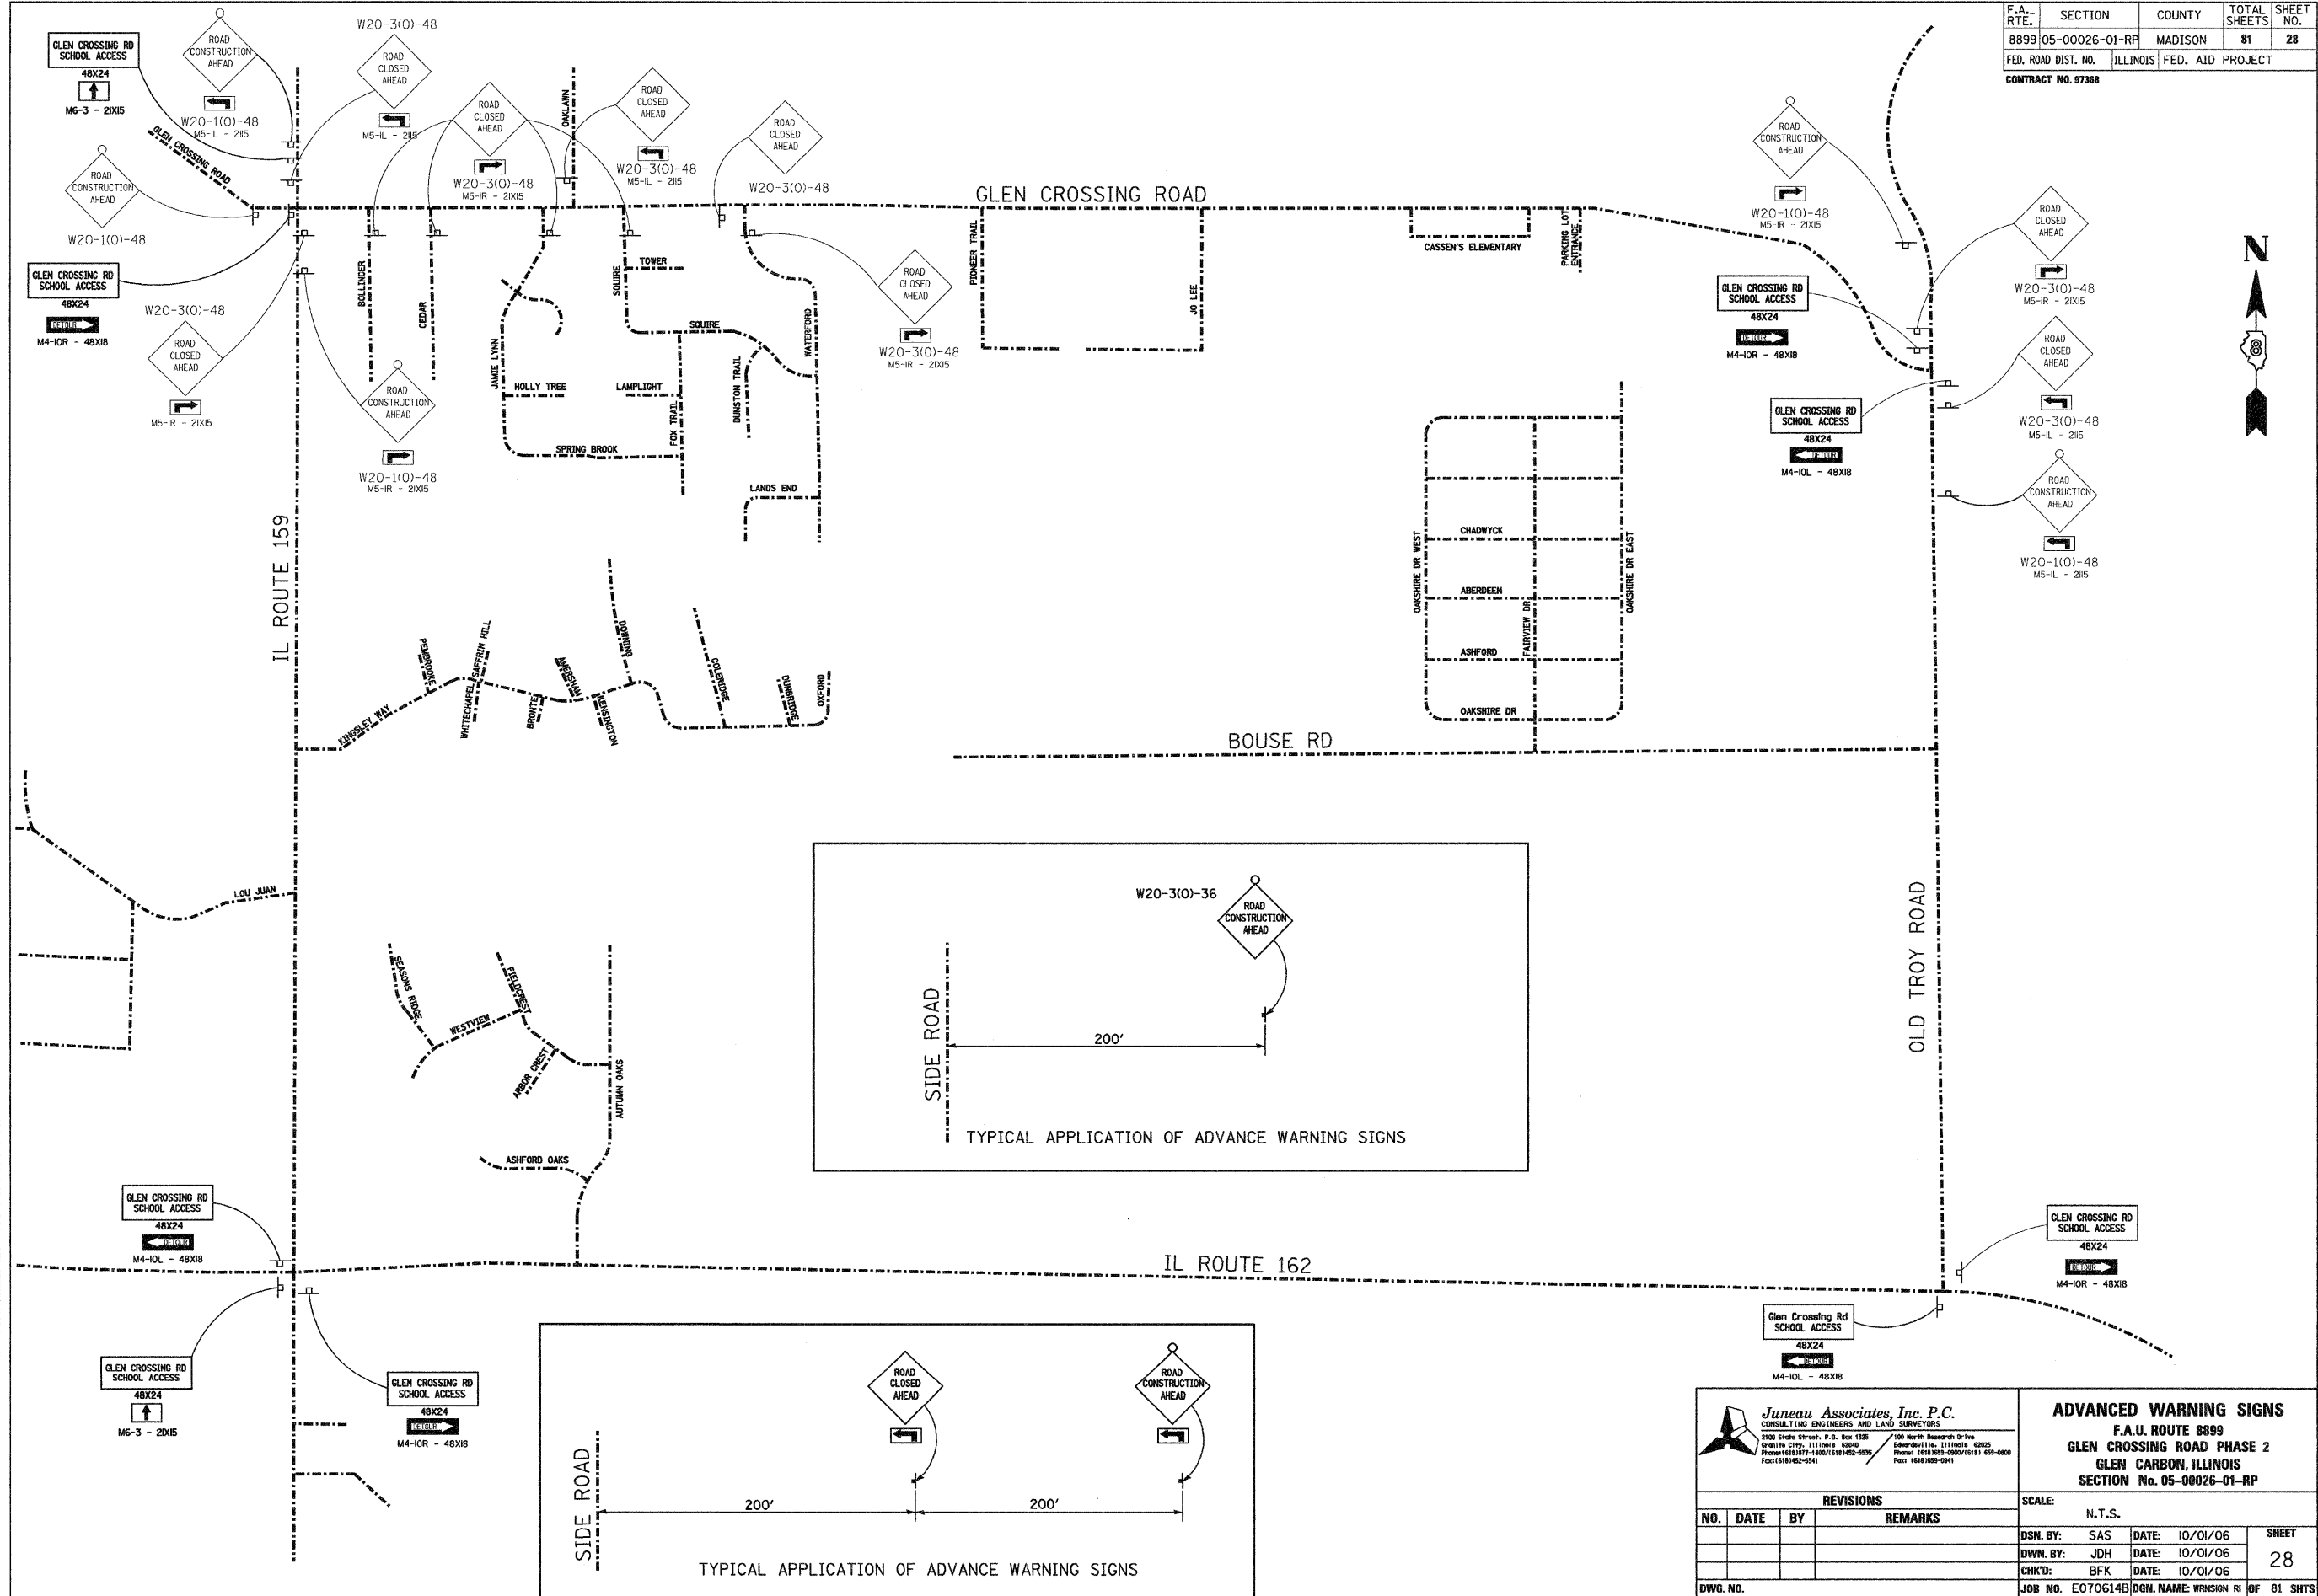

Juneau Associates, Inc. P.C.
 CONSULTING ENGINEERS AND LAND SURVEYORS
 2125 State Street, P.O. Box 1205 Granite City, Illinois 62040
 Phone: (618) 937-1400 / (618) 482-5595 Fax: (618) 482-5541
 1100 North Riverchase Drive Edwardsville, Illinois 62025
 Phone: (618) 963-9200 / (618) 489-0600 Fax: (618) 963-0841

ADVANCED WARNING SIGNS
 F.A.U. ROUTE 8899
 GLEN CROSSING ROAD PHASE 2
 GLEN CARBON, ILLINOIS
 SECTION No. 05-00026-01-RP

REVISIONS			
NO.	DATE	BY	REMARKS

SCALE: N.T.S.			
DSN. BY:	SAS	DATE:	10/01/06
DWN. BY:	JDH	DATE:	10/01/06
CHK'D:	BFK	DATE:	10/01/06
DWG. NO.	JOB NO. E070614B DGN. NAME: WRNSGN RD OF 81 SHTS		