



F.A.U. RTE.	SECTION	COUNTY	TOTAL SHEETS	SHEET NO.
8899 05-00026-01-RP		MADISON	81	48
FED. ROAD DIST. NO. _ ILLINOIS		FED. AID PROJECT		
CONTRACT NO. 97368				



FINAL SURVEYED	BY	DATE
SURVEY PLOTTED		
NOTE BOOK TEMPLATE		
AREAS CHECKED		
NO.		




MATCH LINE STA. 67+80.00

MATCH LINE STA. 73+40.00

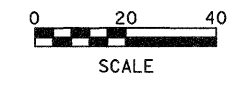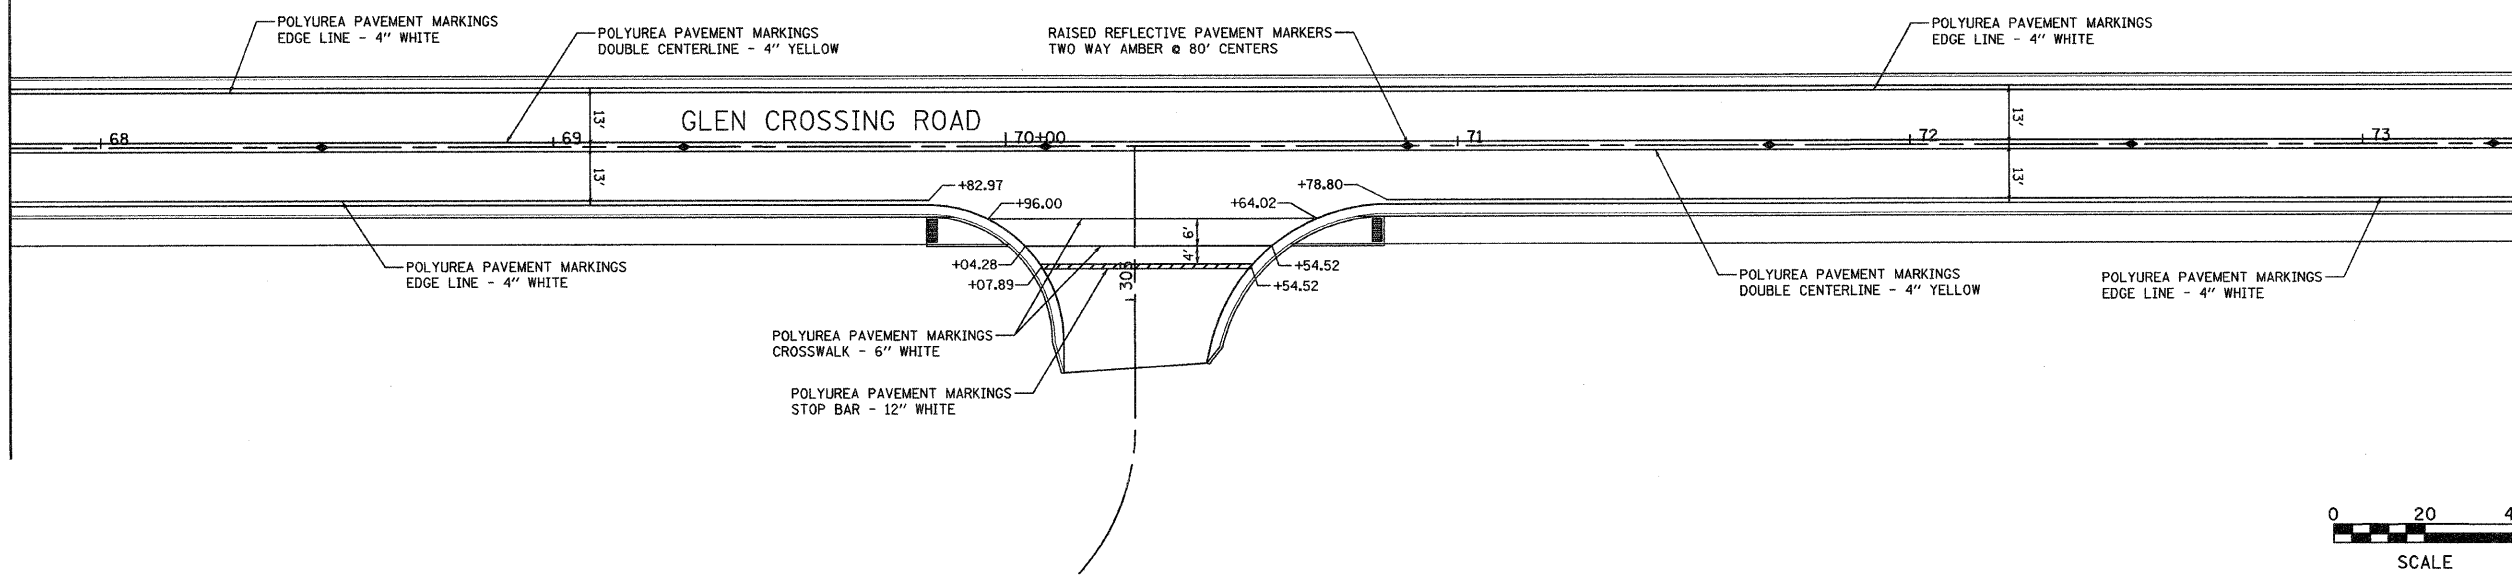

ORIGINAL SURVEYED	BY	DATE
SURVEY PLOTTED		
NOTE BOOK TEMPLATE		
AREAS CHECKED		
NO.		

MATCH LINE STA. 73+40.00

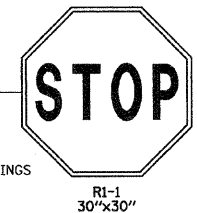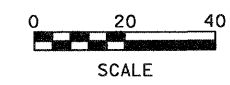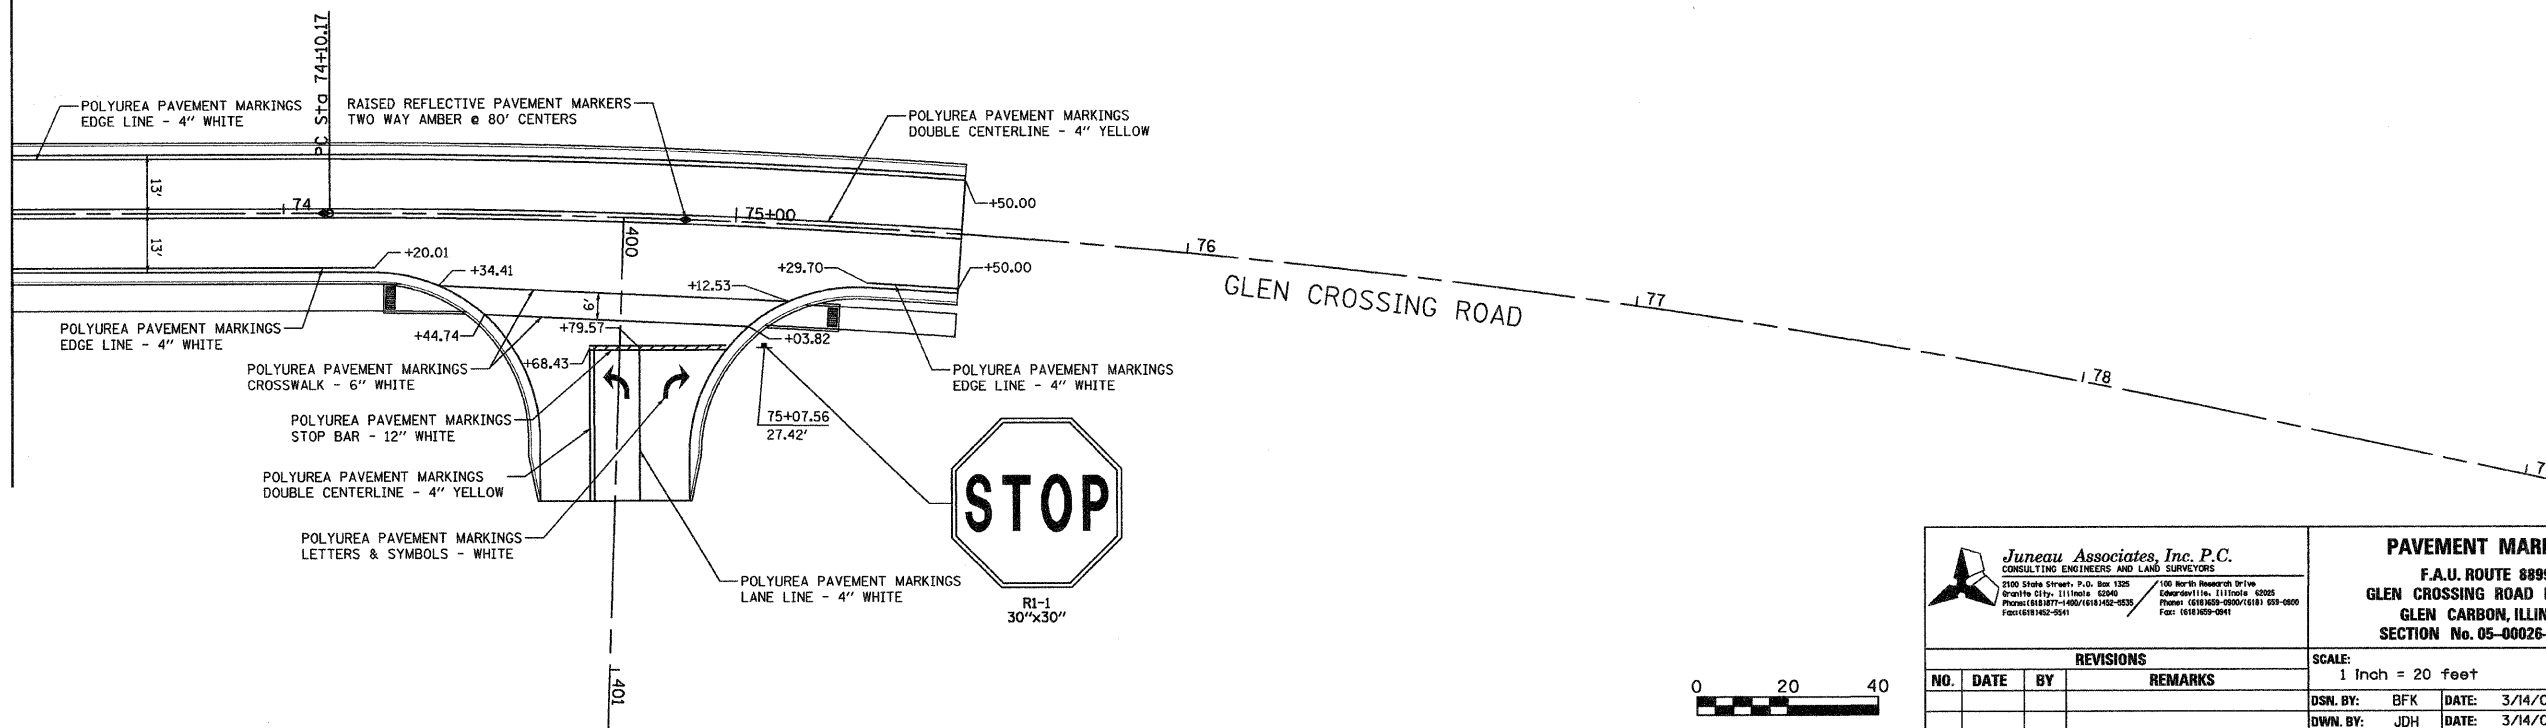

Juneau Associates, Inc. P.C.
 CONSULTING ENGINEERS AND LAND SURVEYORS
 2100 State Street, P.O. Box 1325
 Granite City, Illinois 62040
 Phone: (618) 877-1400 / (618) 452-0530
 Fax: (618) 452-0511

PAVEMENT MARKING
 F.A.U. ROUTE 8899
 GLEN CROSSING ROAD PHASE 2
 GLEN CARBON, ILLINOIS
 SECTION No. 05-00026-01-RP

REVISIONS			
NO.	DATE	BY	REMARKS

SCALE: 1 Inch = 20 feet			
DSN. BY:	BFK	DATE:	3/14/08
DWN. BY:	JDH	DATE:	3/14/08
CHK'D:	BFK	DATE:	3/14/08
DWG. NO.	E070614B	DGN. NAME:	PMARK_04
			SHEET 48 OF 81 SHTS