
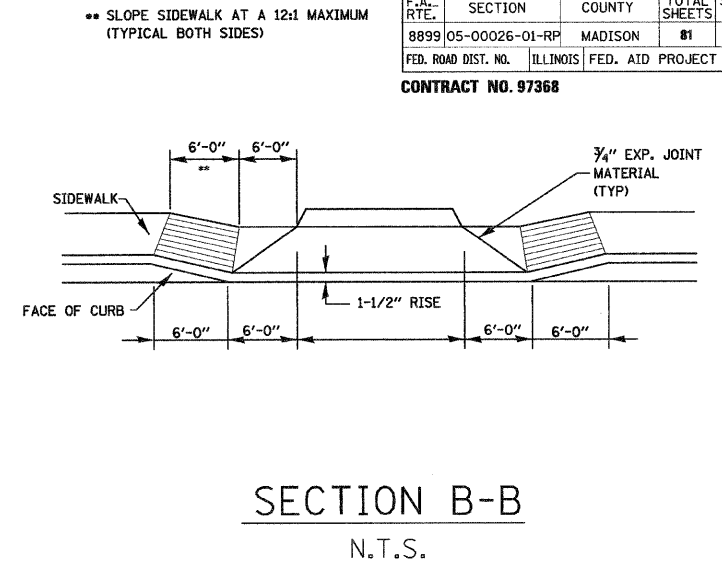
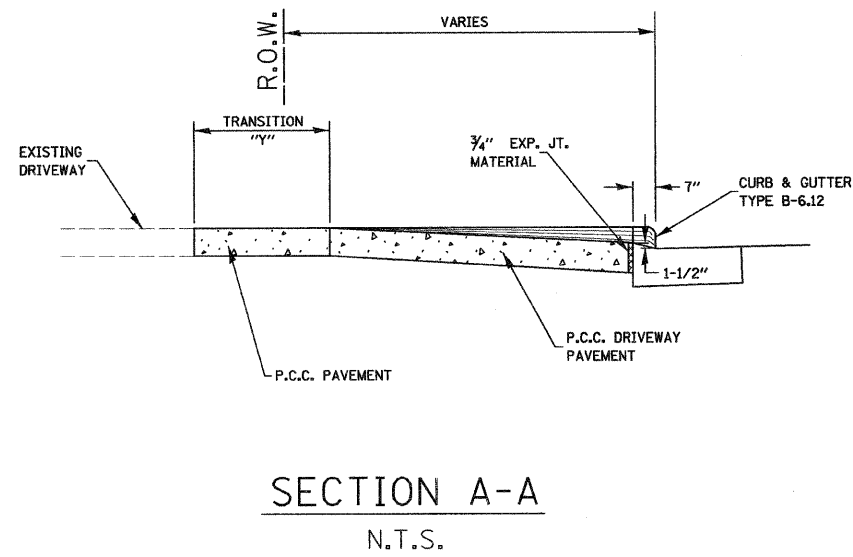


BY	DATE
SURVEYED	
PLOTTED	
NOTE BOOK	
TEMPLATE	
AREAS CHECKED	
NO.	



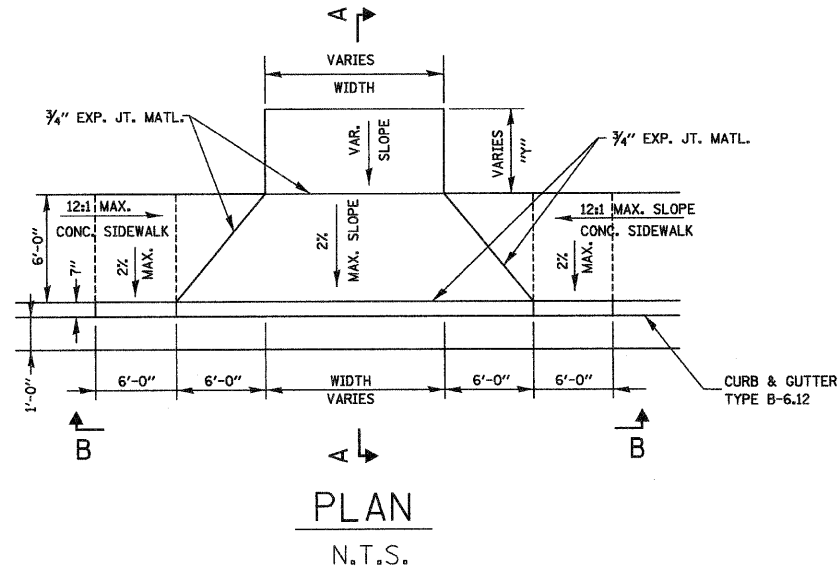


F.A. RTE.	SECTION	COUNTY	TOTAL SHEETS	SHEET NO.
8899	05-00026-01-RP	MADISON	81	53
FED. ROAD DIST. NO.	ILLINOIS	FED. AID PROJECT		

CONTRACT NO. 97368

ENTRANCE DETAIL
WITH ADJACENT SIDEWALK
N.T.S.

BY	DATE
ORIGINAL SURVEYED	
PLOTTED	
NOTE BOOK	
TEMPLATE	
AREAS CHECKED	
NO.	

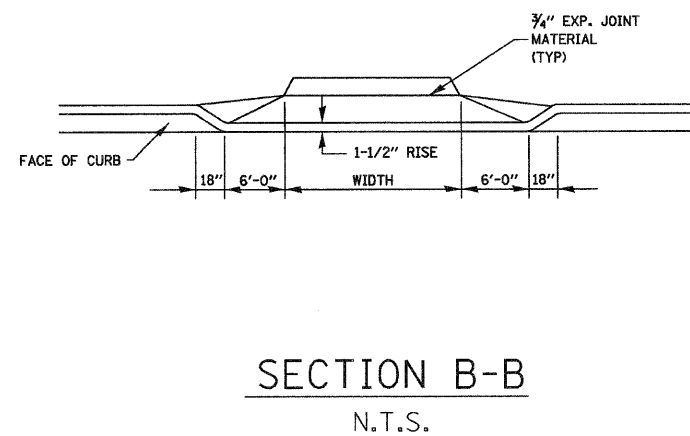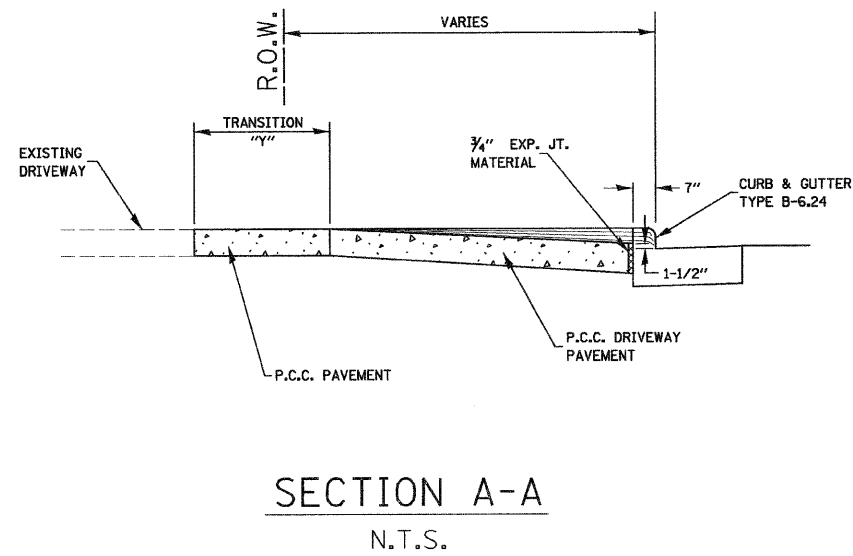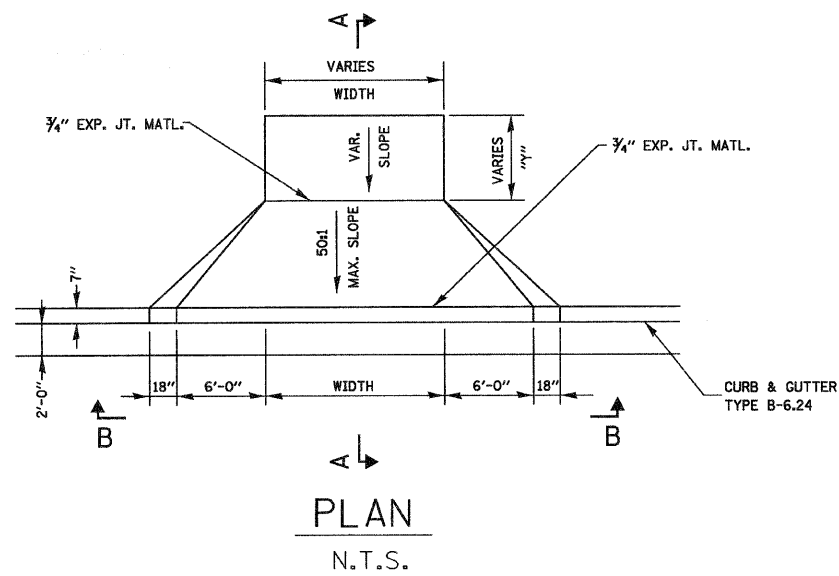

ENTRANCE DETAIL
WITHOUT ADJACENT SIDEWALK
N.T.S.

		ENTRANCE DETAILS	
CONSULTING ENGINEERS AND LAND SURVEYORS		F.A.U. ROUTE 8899	
2100 State Street, P.O. Box 1305 Springfield, Illinois 62801 Phone: (618) 837-1400 / (618) 465-5225 Fax: (618) 462-9241		GLEN CROSSING ROAD PHASE 2 GLEN CARBON, ILLINOIS SECTION No. 07-00026-00-RP	
100 North Research Drive Edwardsville, Illinois 62025 Phone: (618) 399-0900 / (618) 399-0900 Fax: (618) 399-0941		SCALE: N.T.S.	
REVISIONS		NO. DATE BY REMARKS	
NO. DATE BY REMARKS		DSN. BY: BFK DATE: 12/13/06 SHEET	
		DWN. BY: JJB DATE: 12/13/06 53	
		CHK'D: BFK DATE: 12/13/06	
DWG. NO.		JOB NO. E070614B DGN. NAME: ENTR.DETAIL OF 81 SHTS	