


FINAL SURVEY	SURVEYED	BY	DATE
NOTE BOOK	TEMPLATE		
AREAS CHECKED	AREAS CHECKED		
NO.			

ORIGINAL SURVEY	SURVEYED	BY	DATE
NOTE BOOK	TEMPLATE		
AREAS CHECKED	AREAS CHECKED		
NO.			

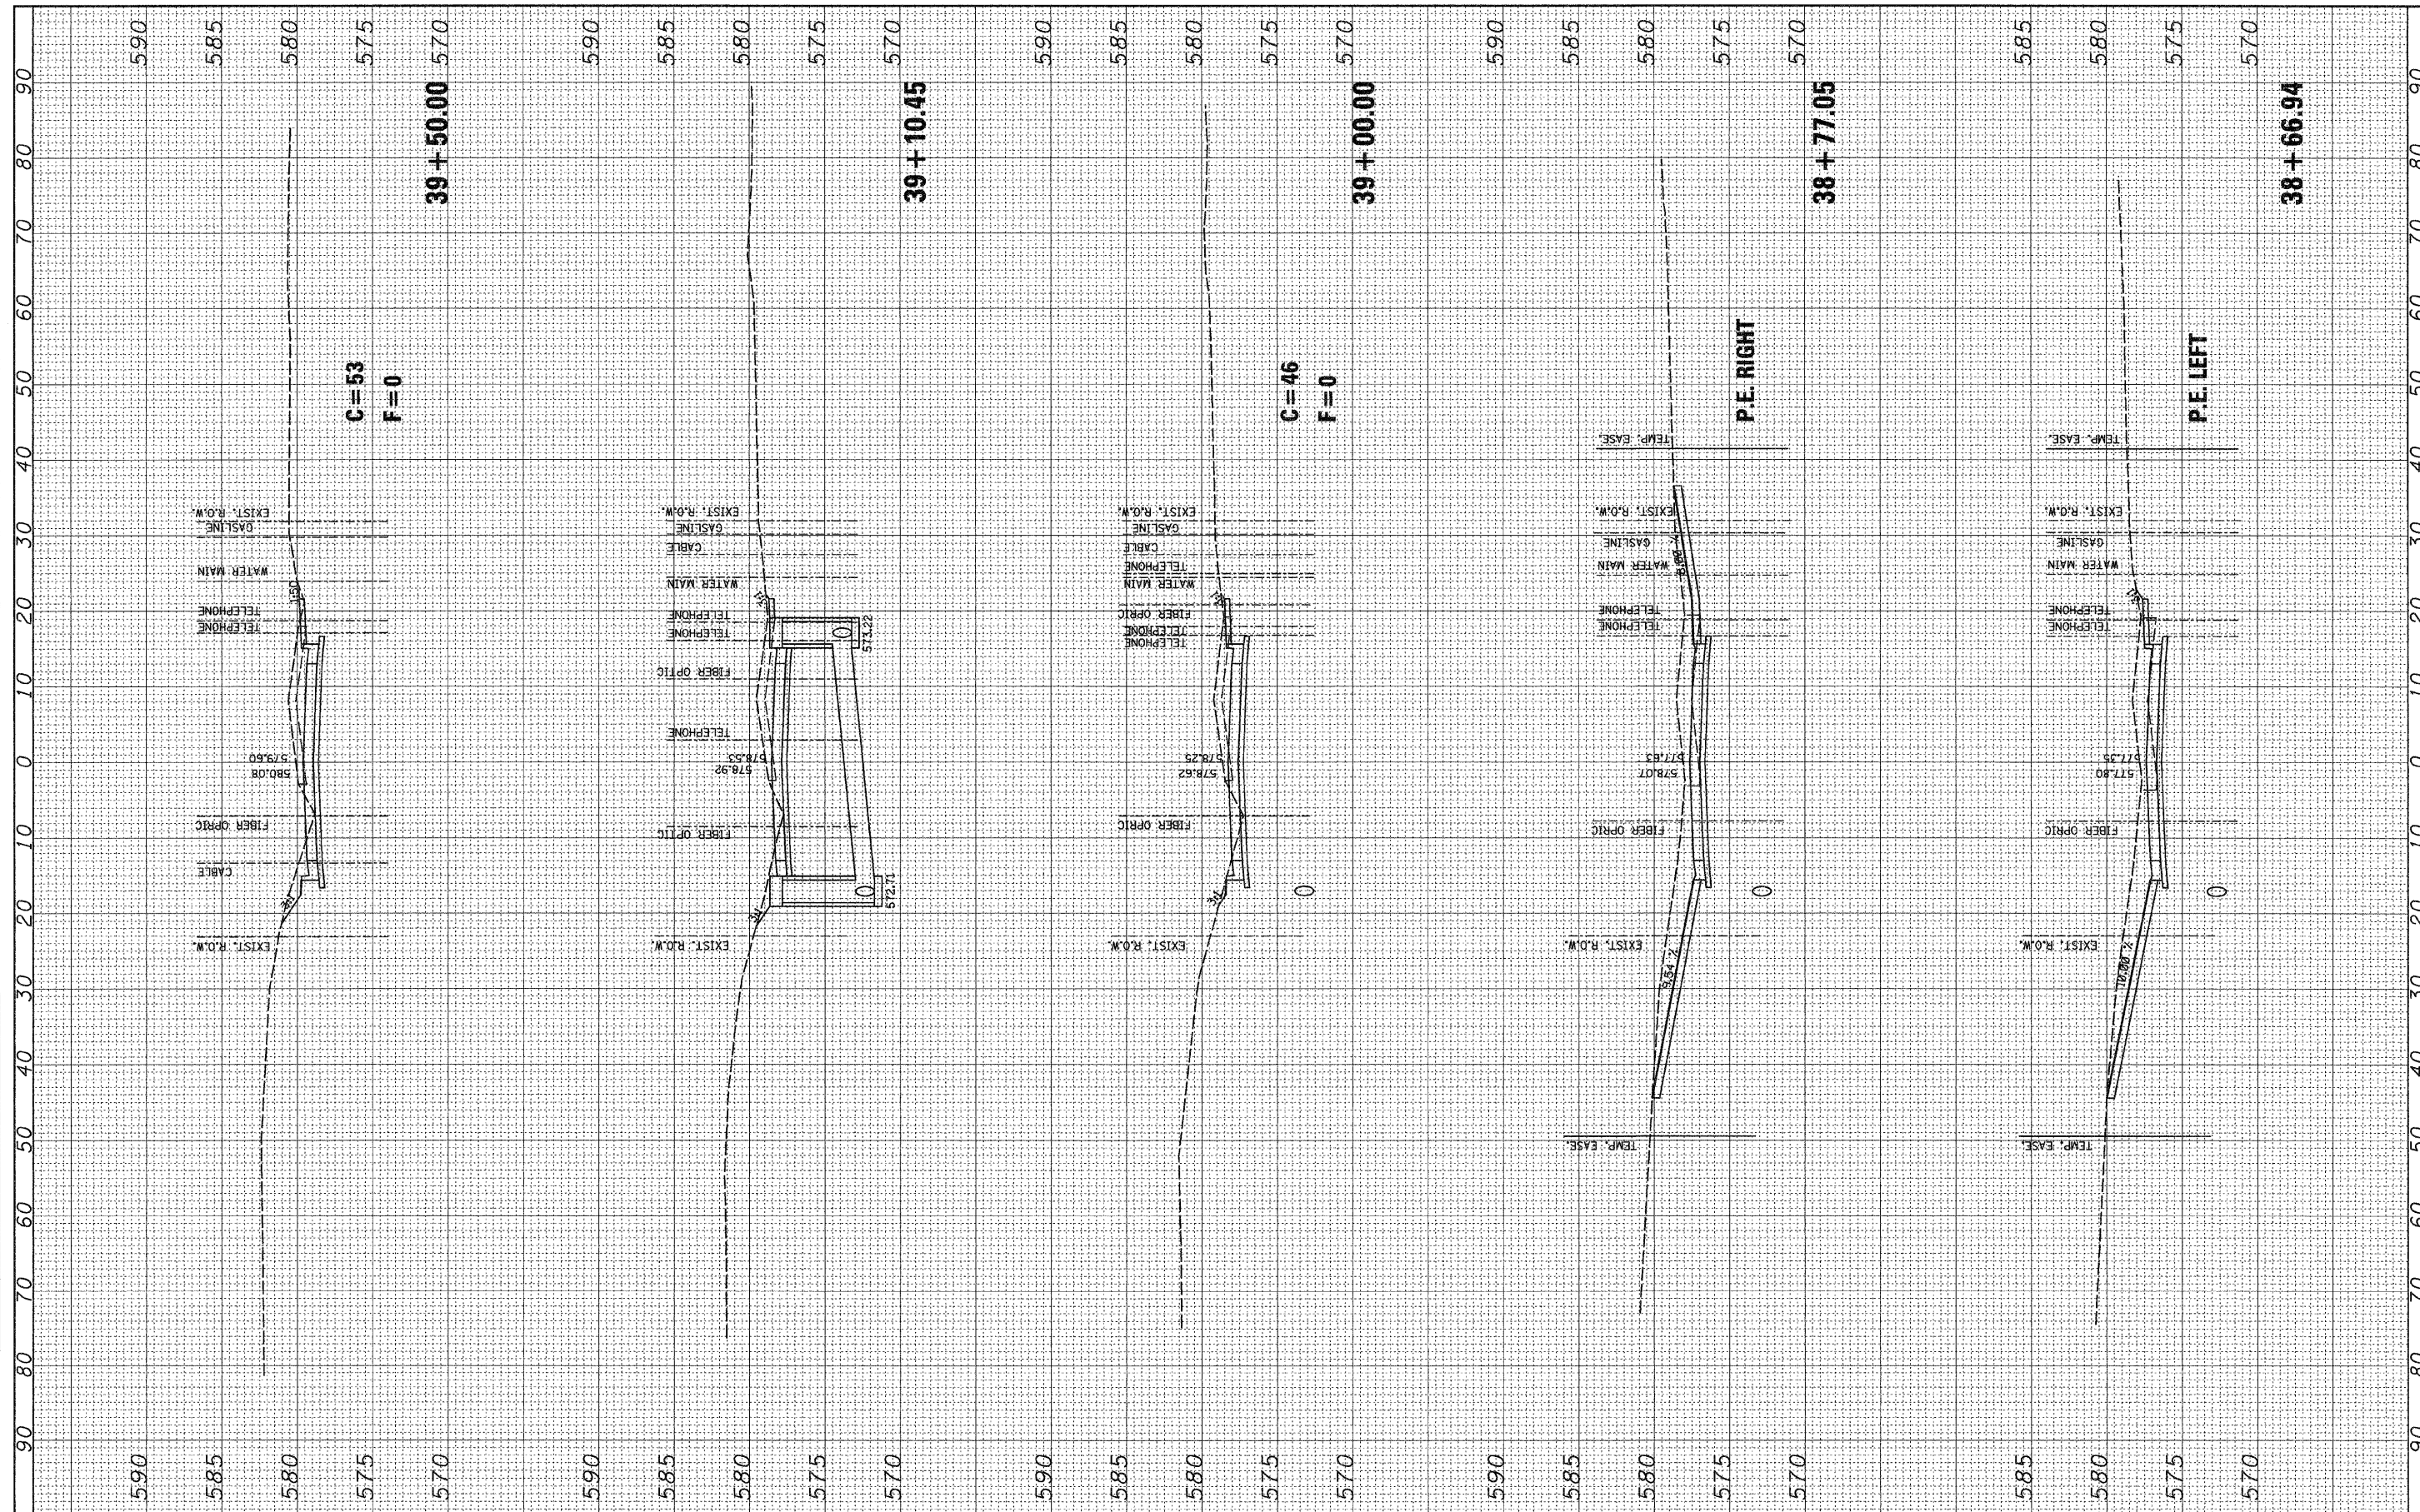

FILE NAME =
#FILE#

USER NAME = ike
DESIGNED -
DRAWN -
CHECKED -
DATE -

REVISIONS
REVISION -
REVISION -
REVISION -
REVISION -

**STATE OF ILLINOIS
DEPARTMENT OF TRANSPORTATION**

SCALE: SHEET NO. OF SHEETS STA. 38+66.9484 TO STA. 39+50.0000

F.A. RTE.	SECTION	COUNTY	TOTAL SHEETS	SHEET NO.
			81	57
FED. ROAD DIST. NO.			CONTRACT NO. 97368	
ILLINOIS FED. AID PROJECT				