


|               |      |
|---------------|------|
| FINAL SURVEY  | DATE |
| SURVEY        | BY   |
| NOTE BOOK     |      |
| TEMPLATE      |      |
| AREAS         |      |
| AREAS CHECKED |      |

|                 |      |
|-----------------|------|
| ORIGINAL SURVEY | DATE |
| SURVEY          | BY   |
| NOTE BOOK       |      |
| TEMPLATE        |      |
| AREAS           |      |
| AREAS CHECKED   |      |

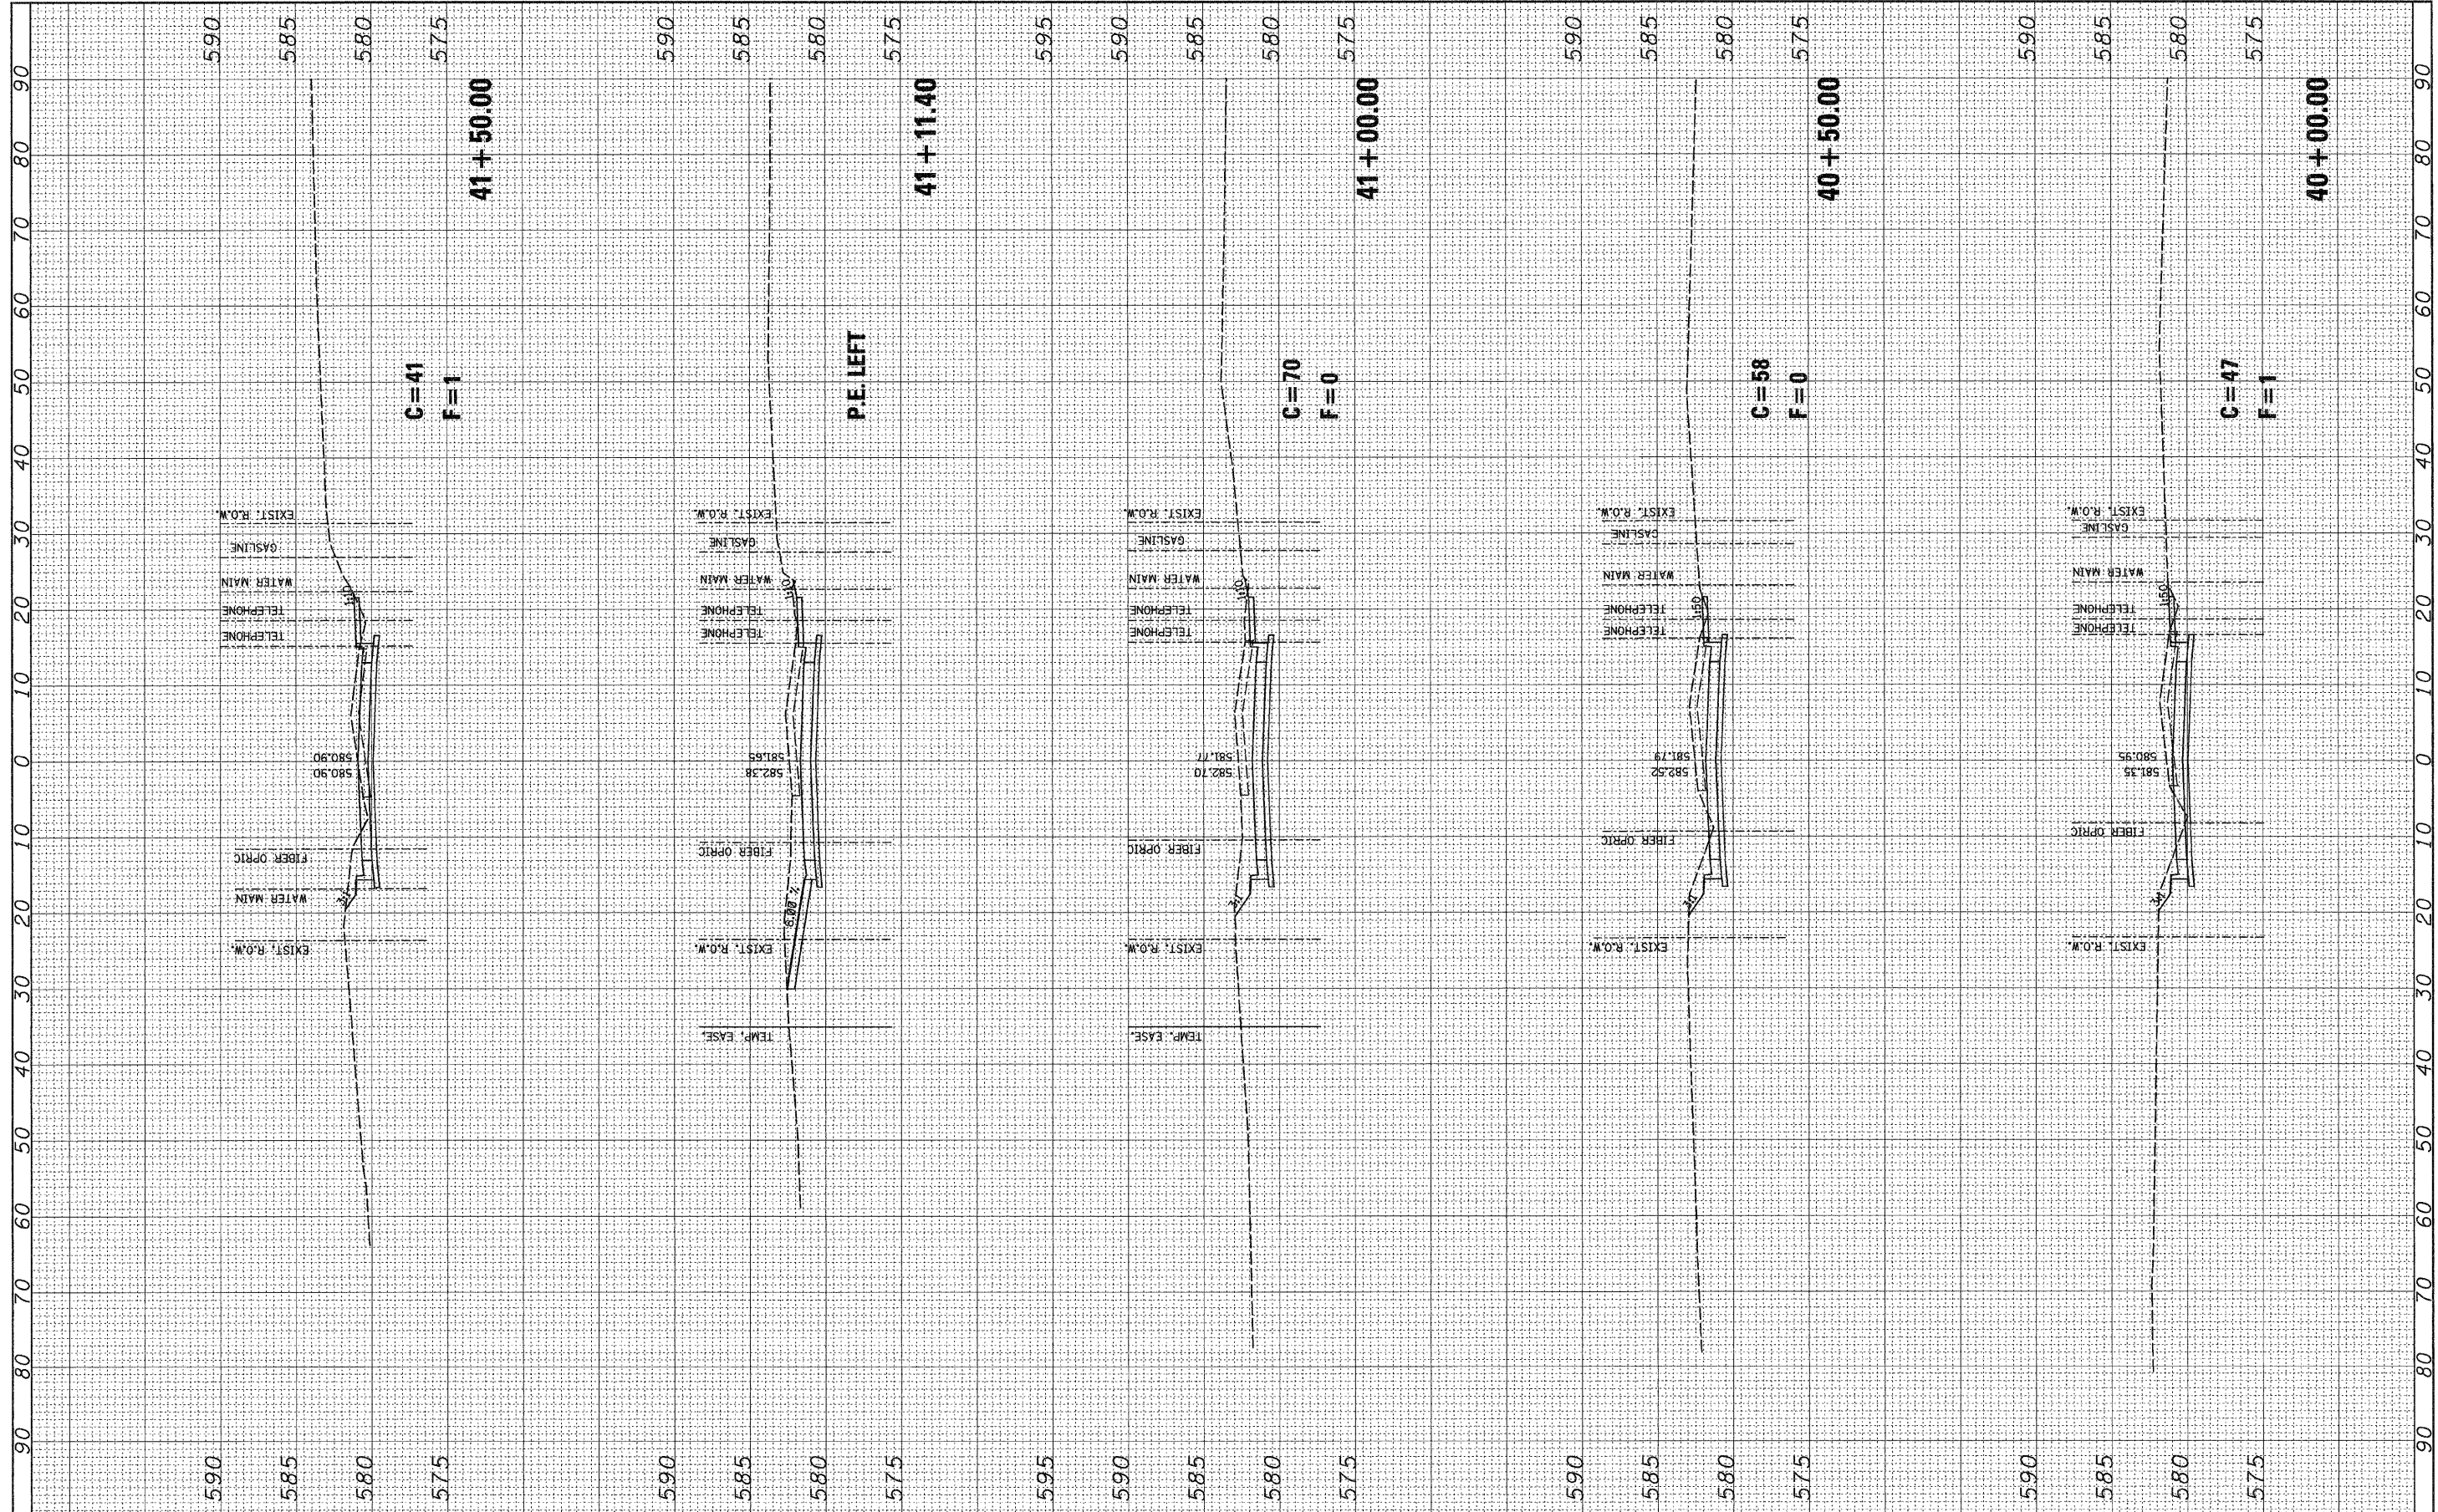

FILE NAME =  
 #FILE#

USER NAME = ike  
 PLOT SCALE = #SCALE#  
 PLOT DATE = 12/30/2008

DESIGNED -  
 DRAWN -  
 CHECKED -  
 DATE -

REVISED -  
 REVISED -  
 REVISED -  
 REVISED -

**STATE OF ILLINOIS  
 DEPARTMENT OF TRANSPORTATION**

SCALE: SHEET NO. OF SHEETS STA. 40+00.0000 TO STA. 41+50.0000

|                     |         |        |                           |           |
|---------------------|---------|--------|---------------------------|-----------|
| F.A. RTE.           | SECTION | COUNTY | TOTAL SHEETS              | SHEET NO. |
|                     |         |        | 81                        | 58        |
| FED. ROAD DIST. NO. |         |        | ILLINOIS FED. AID PROJECT |           |
|                     |         |        | CONTRACT NO. 97368        |           |