


FINAL SURVEY	BY	DATE
SURVEYED		
PLANNED		
NOTE BOOK		
AREAS CHECKED		
NO.		

ORIGINAL SURVEY	BY	DATE
SURVEYED		
PLANNED		
NOTE BOOK		
AREAS CHECKED		
NO.		

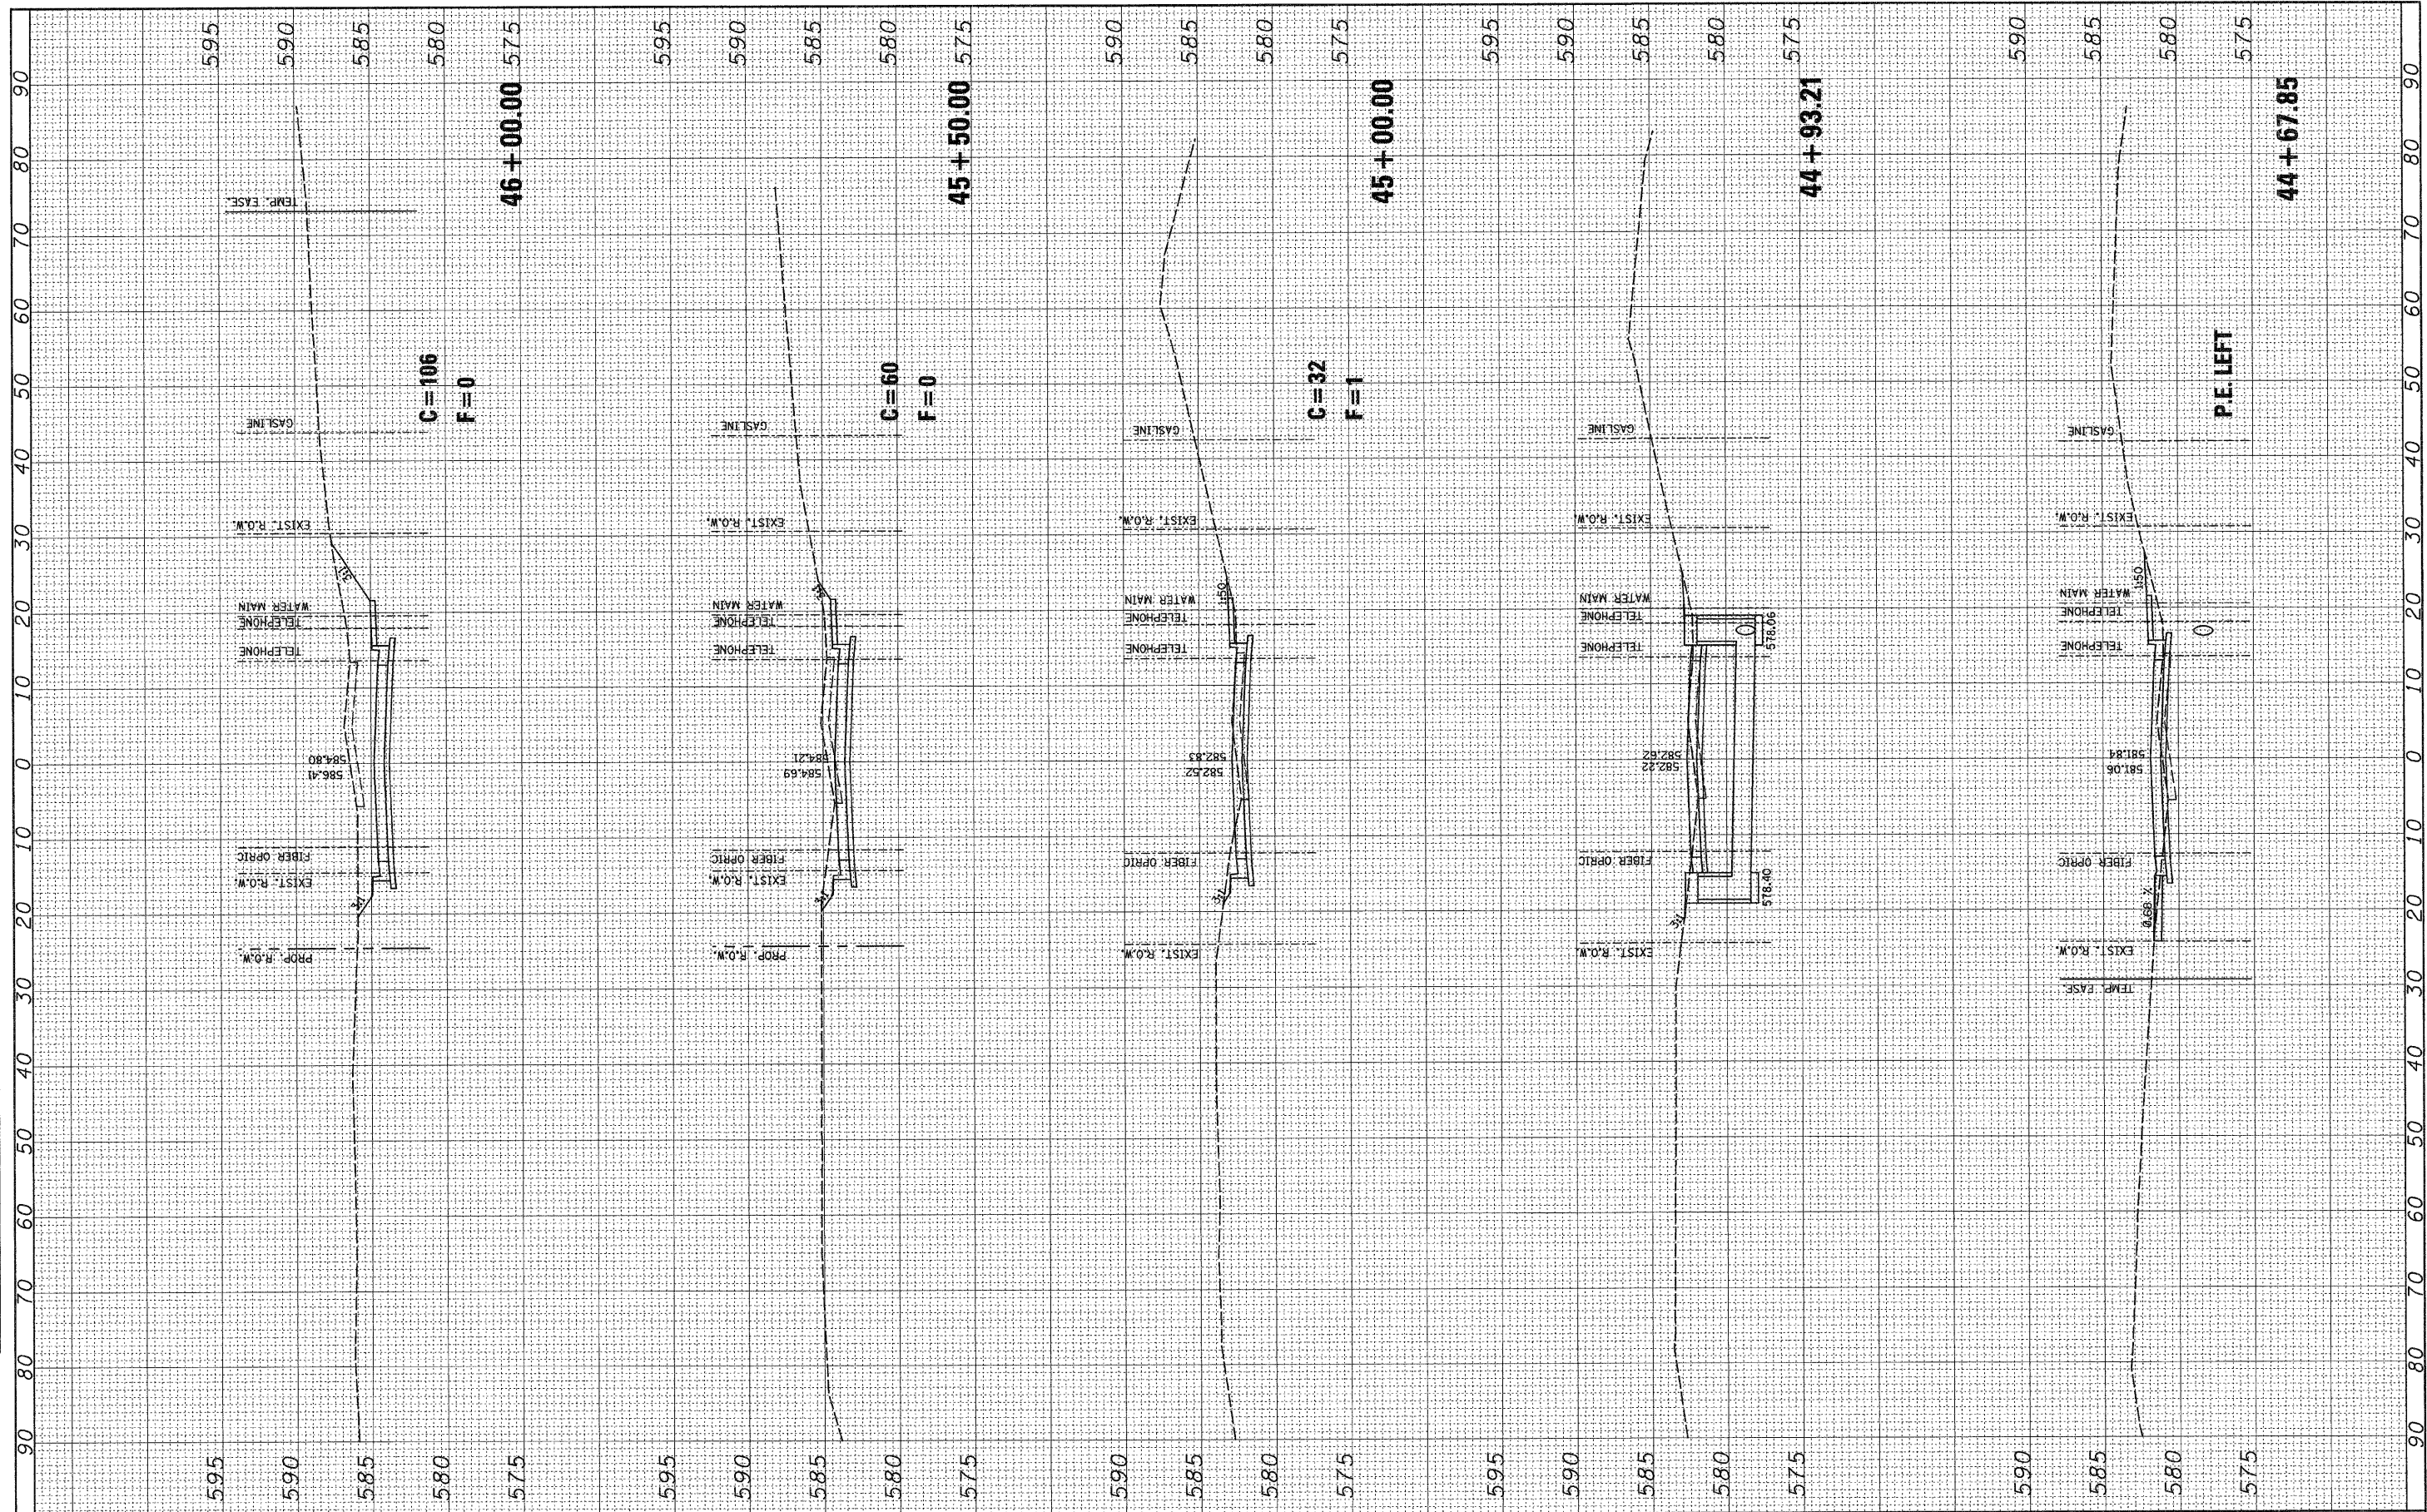

FILE NAME =	USER NAME = ike	DESIGNED -	REVISED -	<b>STATE OF ILLINOIS</b> <b>DEPARTMENT OF TRANSPORTATION</b>	SCALE:	SHEET NO.	OF	SHEETS	STA. 44+67.8492 TO STA. 46+00.0000	F.A. RTE.	SECTION	COUNTY	TOTAL SHEETS	SHEET NO.	
#FILE#		DRAWN -	REVISED -											81	61
		CHECKED -	REVISED -												
		DATE	REVISED												
		PLOT SCALE = #SCALE#													
		PLOT DATE = 12/30/2008													
													CONTRACT NO. 97368		
													ILLINOIS FED. AID PROJECT		