


FINAL SURVEY	SURVEYED	BY	DATE
NOTE BOOK	TEMPLATE		
NO.	AREAS CHECKED		

ORIGINAL SURVEY	SURVEYED	BY	DATE
NOTE BOOK	TEMPLATE		
NO.	AREAS CHECKED		

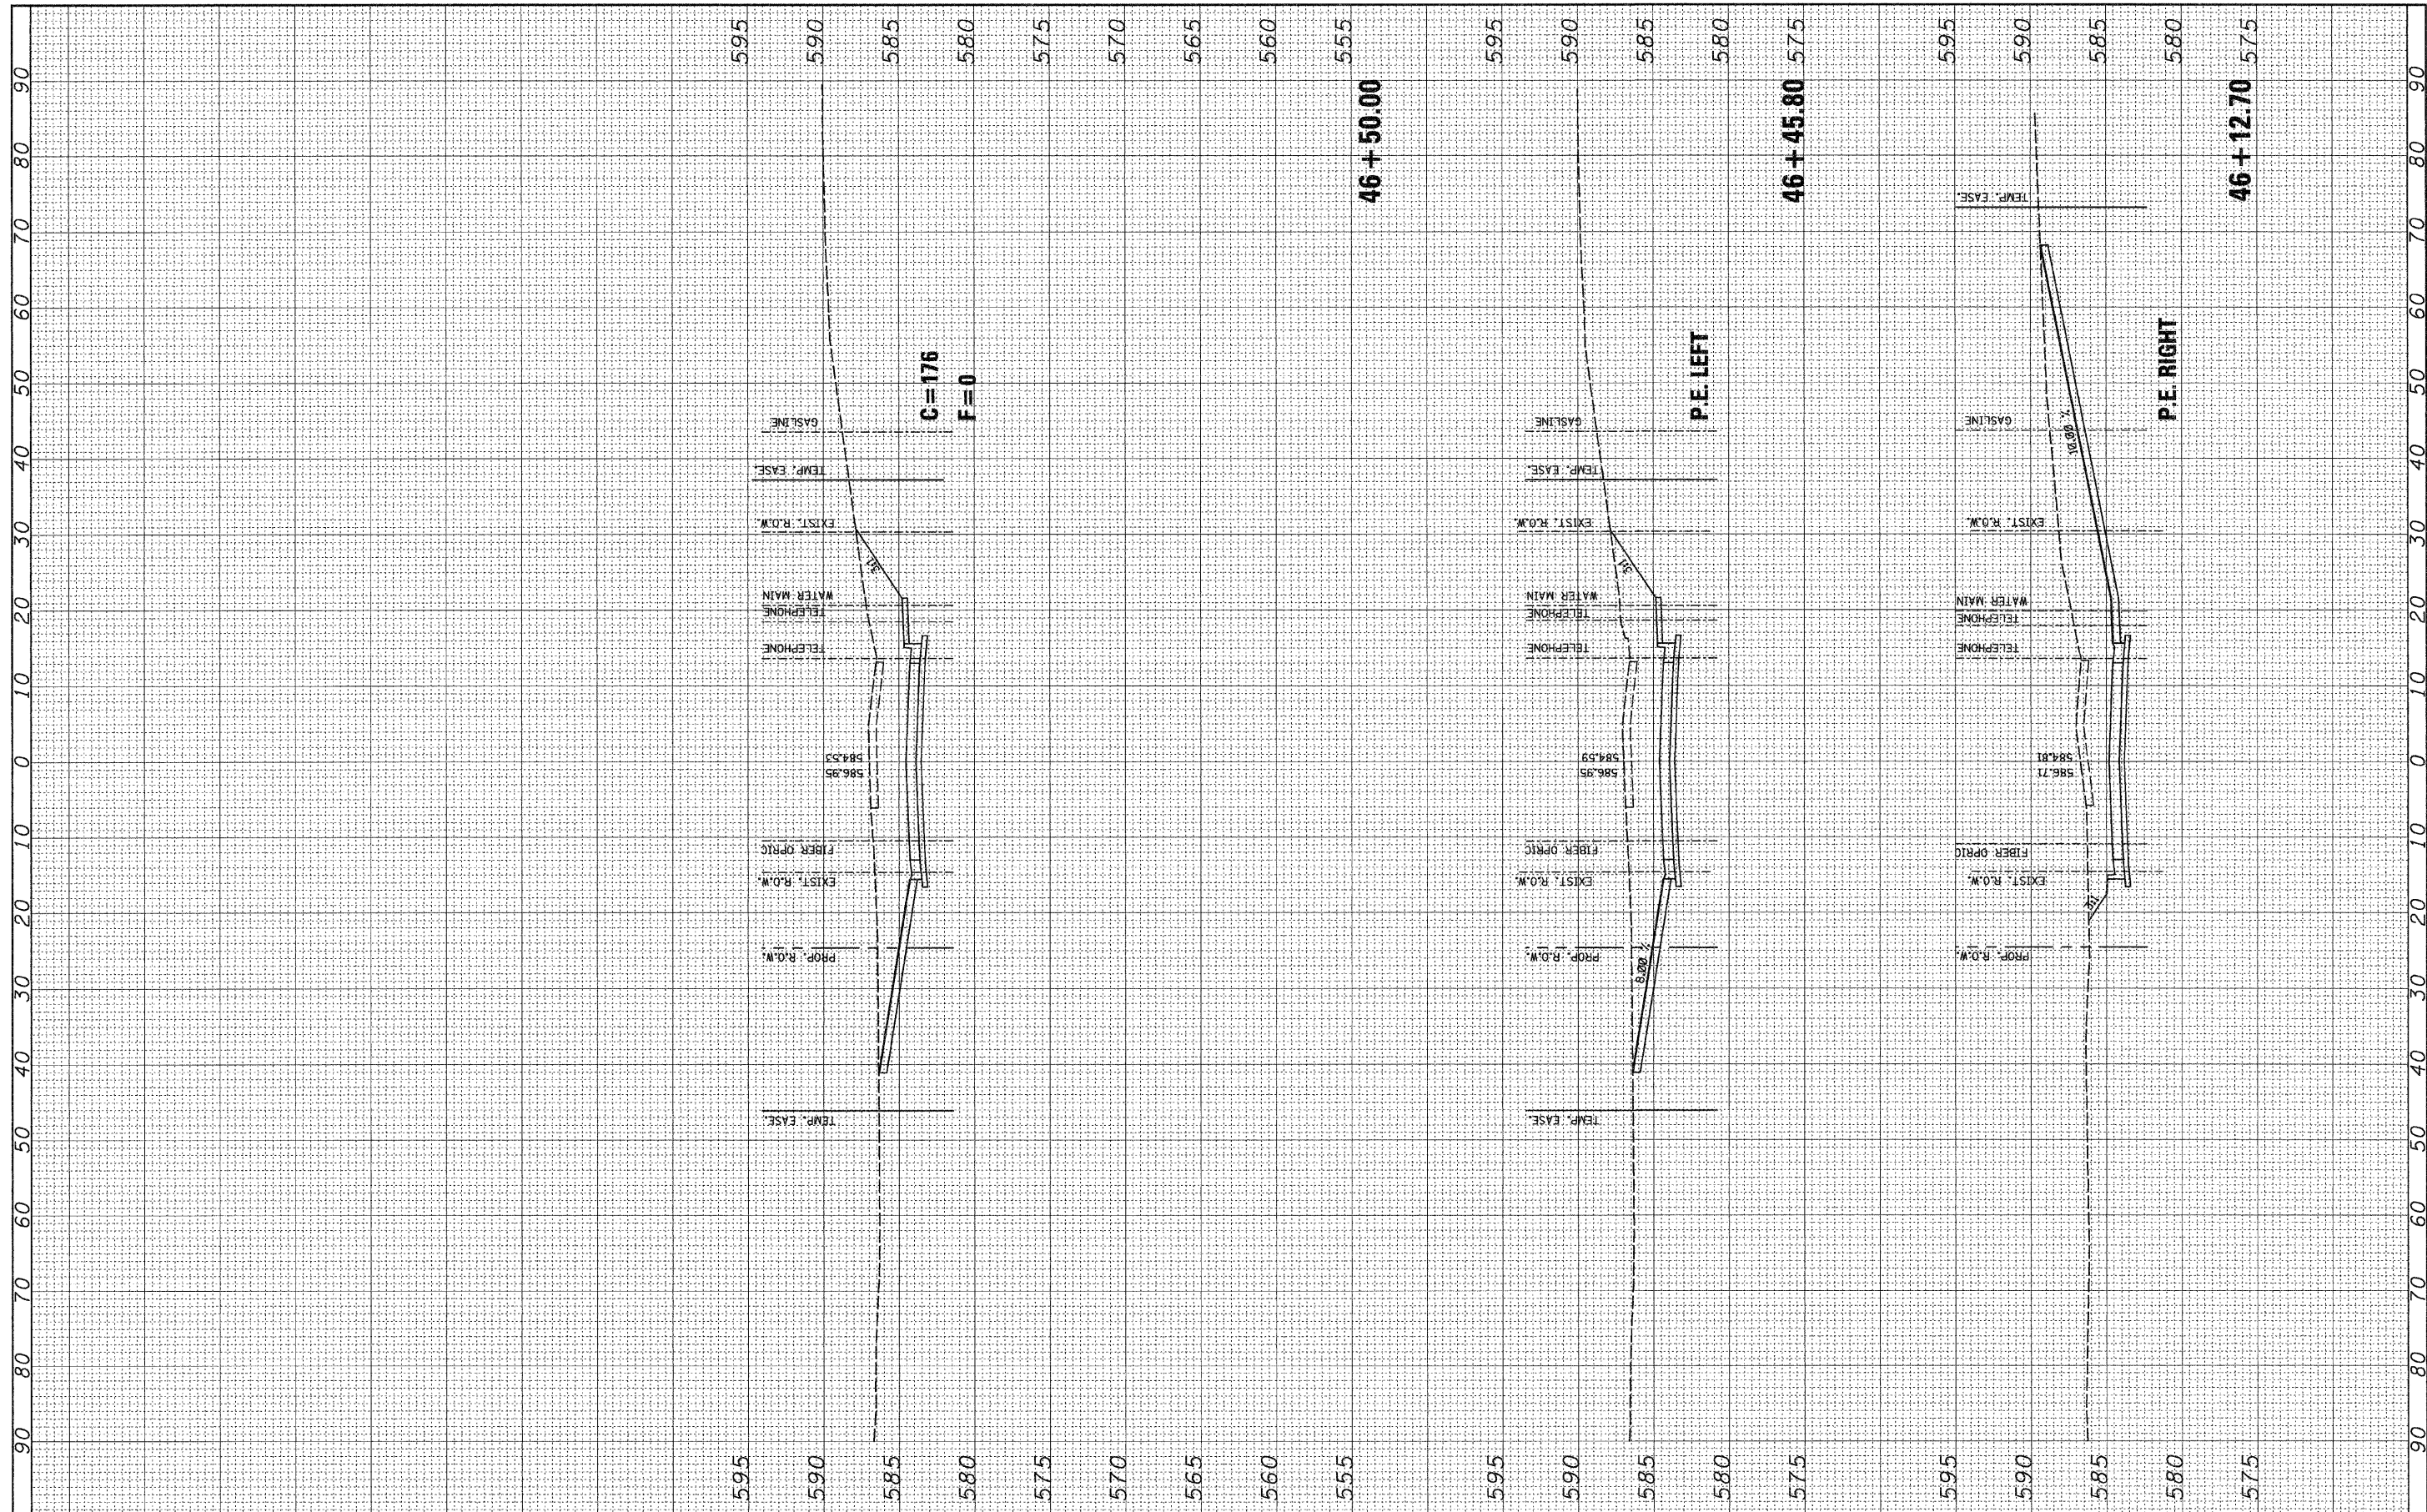

FILE NAME =	USER NAME = ike	DESIGNED -	REVISED -	STATE OF ILLINOIS DEPARTMENT OF TRANSPORTATION	SCALE:	SHEET NO. OF SHEETS	STA. 46+12.022 TO STA. 46+50.000	F.A. RTE.	SECTION	COUNTY	TOTAL SHEETS	SHEET NO.
*FILEL#		DRAWN -	REVISED -								81	62
	PLOT SCALE = #SCALE#	CHECKED -	REVISED -								CONTRACT NO. 97368	
	PLOT DATE = 12/30/2008	DATE -	REVISED -						FED. ROAD DIST. NO.	ILLINOIS FED. AID PROJECT		