


FINAL SURVEY BY DATE
 SURVEYED SURVEY BY DATE
 NOTE BOOK NO. _____
 TEMPLATE AREAS CHECKED _____
 NO. _____

ORIGINAL SURVEY BY DATE
 SURVEYED SURVEY BY DATE
 NOTE BOOK NO. _____
 TEMPLATE AREAS CHECKED _____
 NO. _____

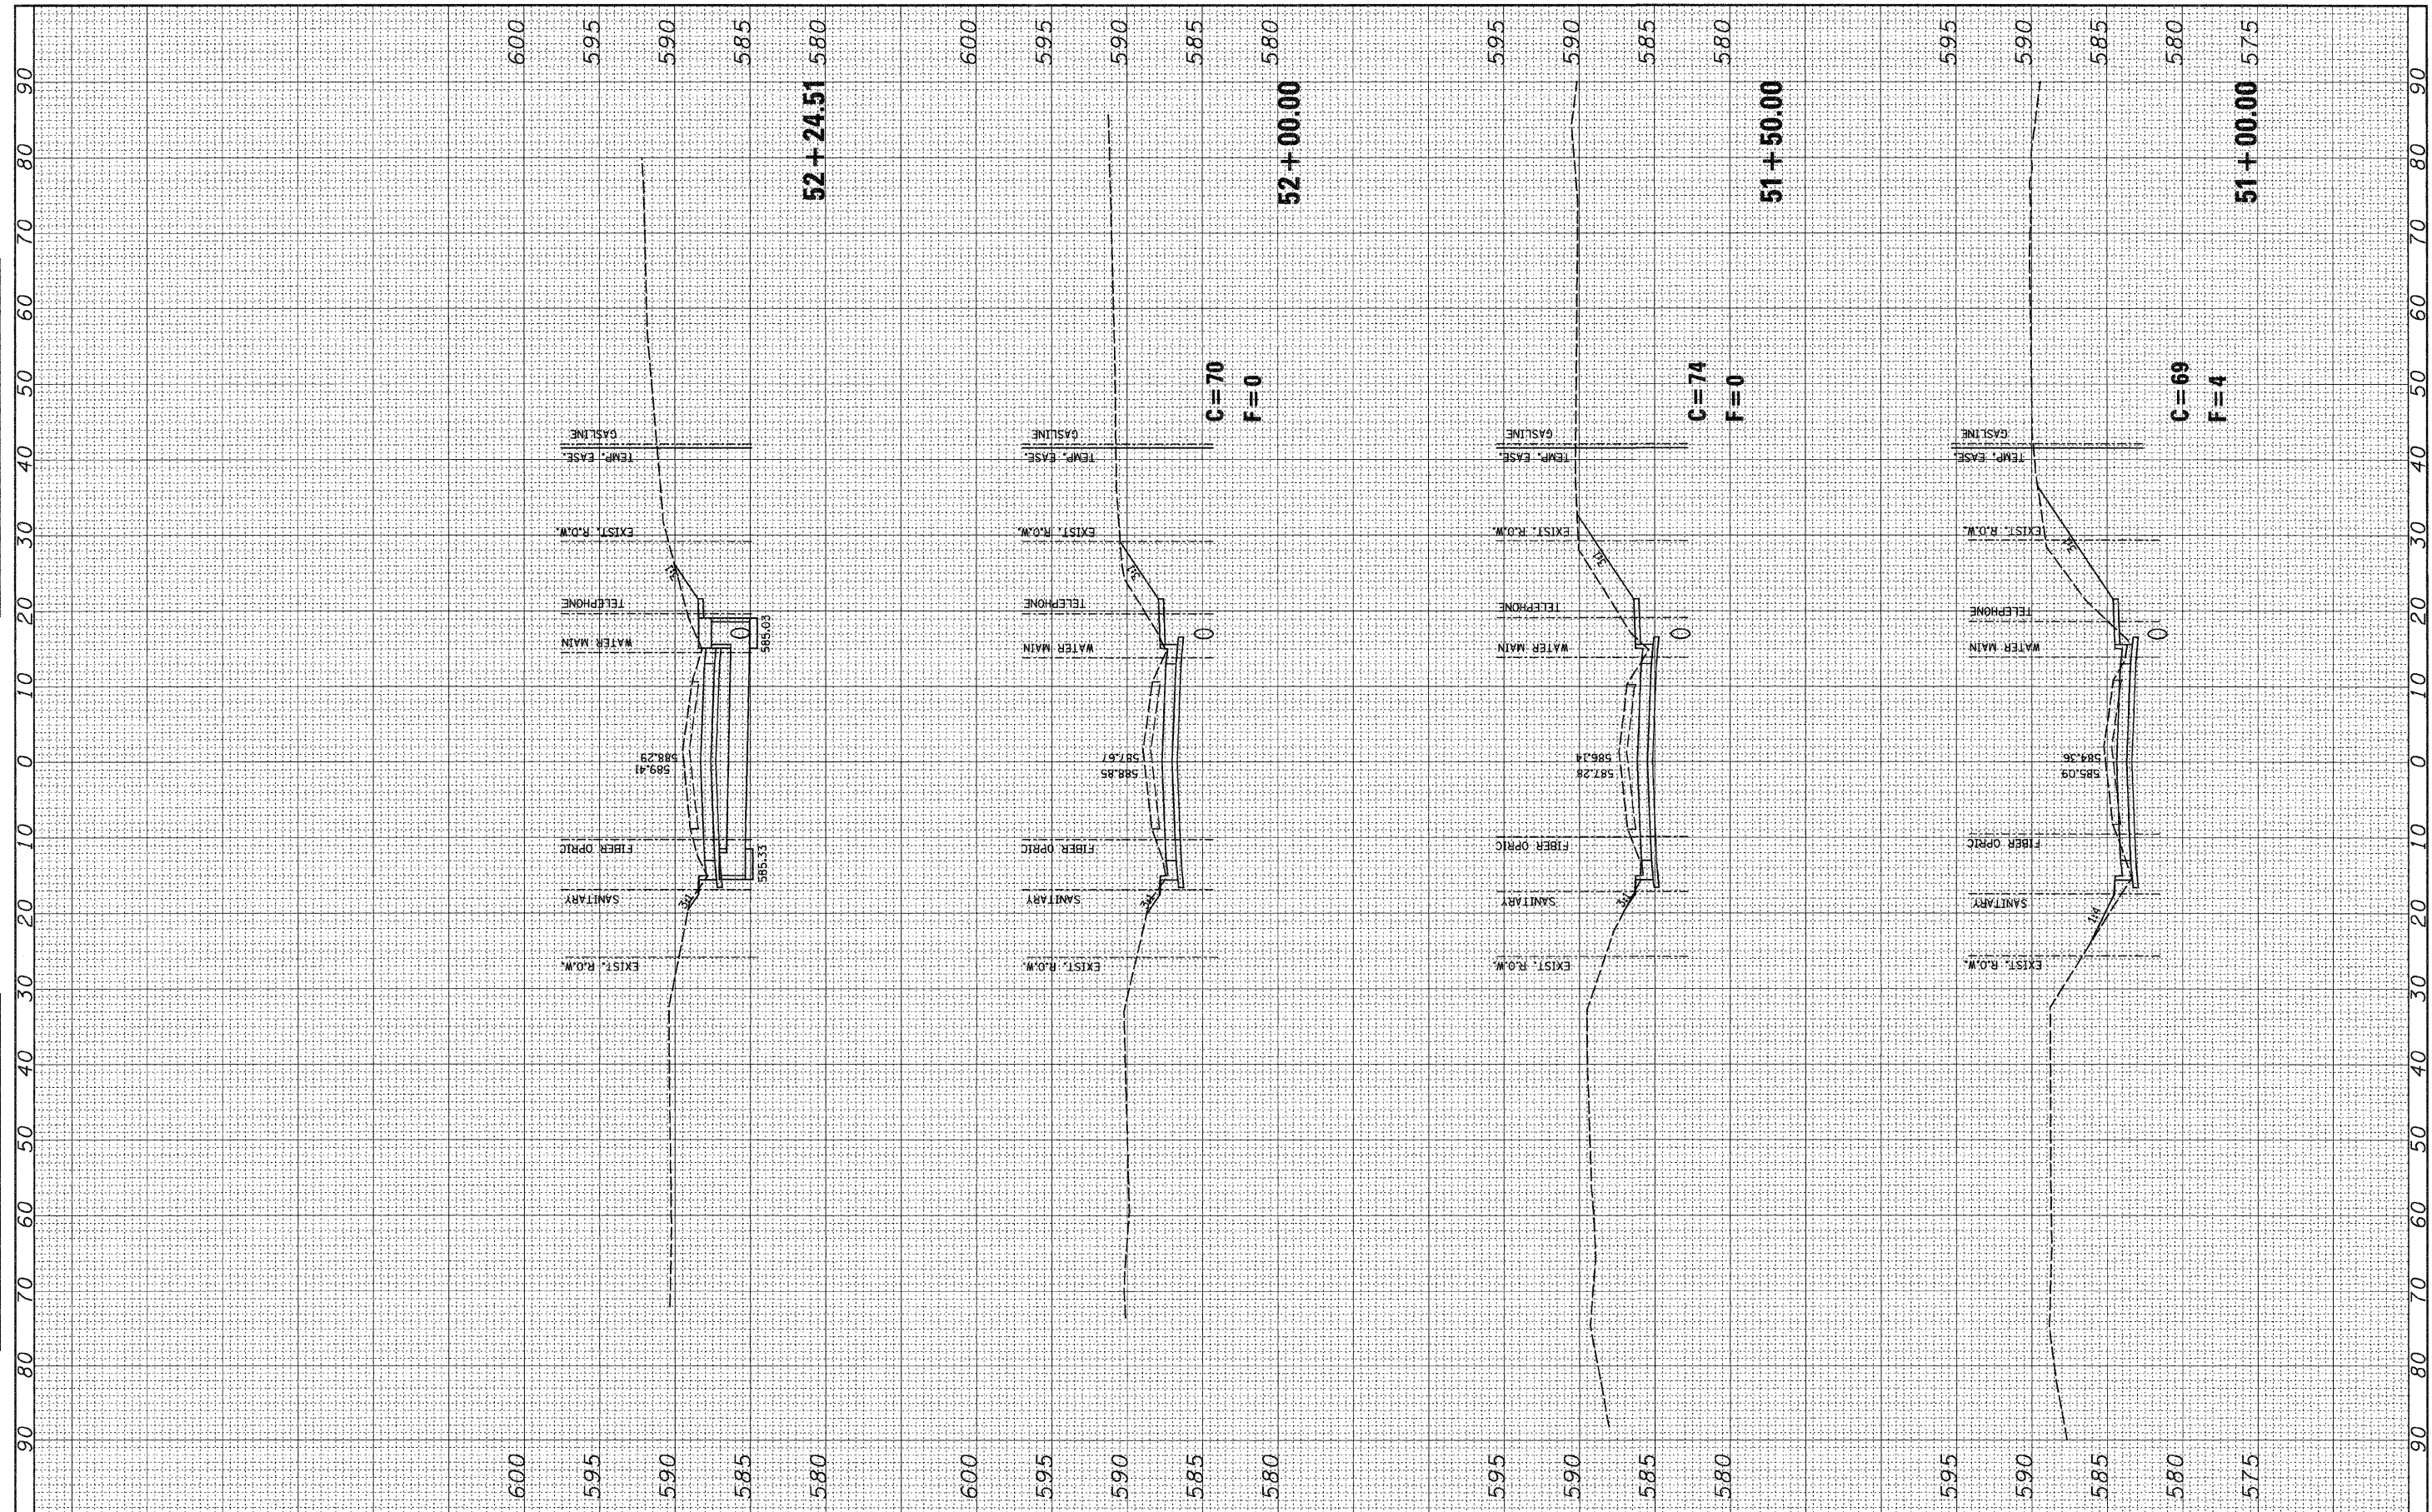

FILE NAME =
 #FILEL#

USER NAME = ike
 PLOT SCALE = #SCALE#
 PLOT DATE = 12/30/2008

DESIGNED -	REVISED -
DRAWN -	REVISED -
CHECKED -	REVISED -
DATE -	REVISED -

**STATE OF ILLINOIS
 DEPARTMENT OF TRANSPORTATION**

SCALE: SHEET NO. OF SHEETS STA. 51+00.0000 TO STA. 52+24.5165

F.A. RTE.	SECTION	COUNTY	TOTAL SHEETS	SHEET NO.
			81	66
FED. ROAD DIST. NO.			ILLINOIS FED. AID PROJECT	
			CONTRACT NO. 97368	