


FINAL SURVEY DATE BY
 SURVEYED SURVEY TEMPLATE
 NOTE BOOK NO. AREAS CHECKED

ORIGINAL SURVEY DATE BY
 SURVEYED SURVEY TEMPLATE
 NOTE BOOK NO. AREAS CHECKED

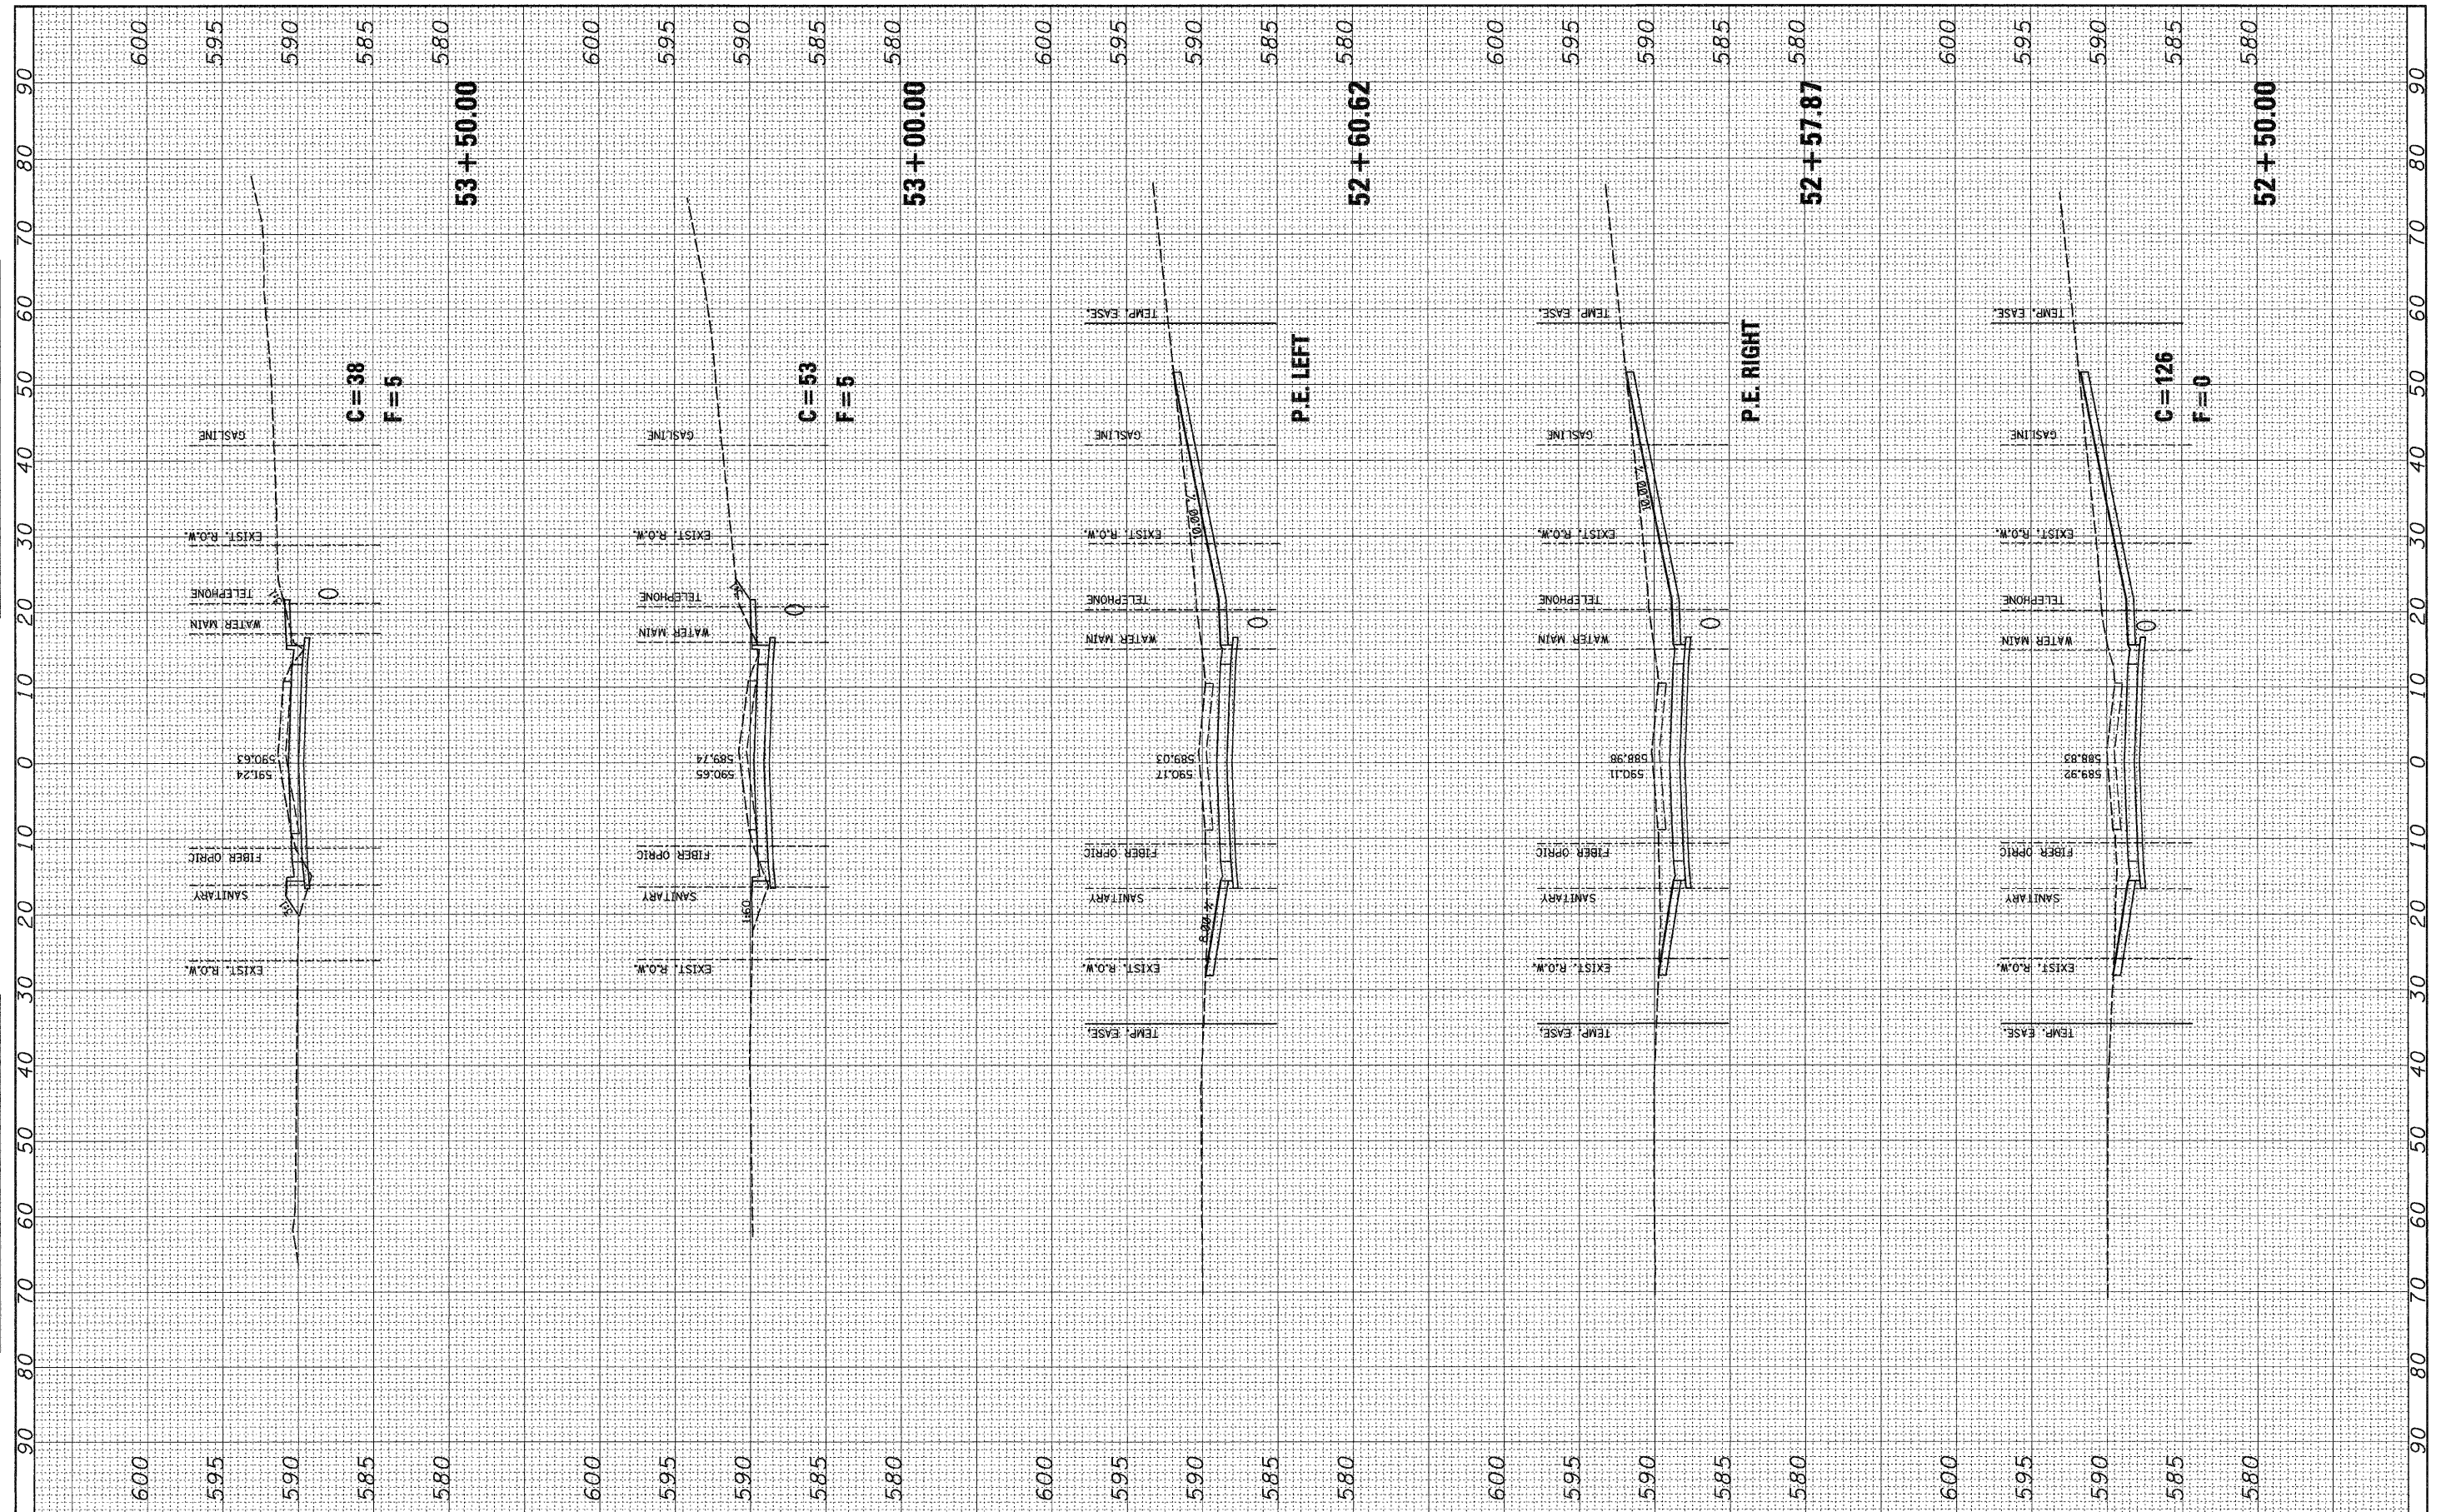

FILE NAME =
 #FILE#

USER NAME = lko
 PLOT SCALE = #SCALE#
 PLOT DATE = 12/30/2008

DESIGNED -
 DRAWN -
 CHECKED -
 DATE -

REVISED -
 REVISED -
 REVISED -
 REVISED -

**STATE OF ILLINOIS
 DEPARTMENT OF TRANSPORTATION**

SCALE: SHEET NO. OF SHEETS STA. 52+50.0000 TO STA. 53+50.0000

F.A. RTE.	SECTION	COUNTY	TOTAL SHEETS	SHEET NO.
			81	67
FED. ROAD DIST. NO. ILLINOIS FED. AID PROJECT			CONTRACT NO. 97368	