


FINAL SURVEY	REVISIONS	DATE
NO.:	BY:	
NOTE BOOK	PLANTED	
NO.	TEMPLATE	
	AREAS	
	CHECKED	

ORIGINAL SURVEY	REVISIONS	DATE
NO.:	BY:	
NOTE BOOK	PLANTED	
NO.	TEMPLATE	
	AREAS	
	CHECKED	

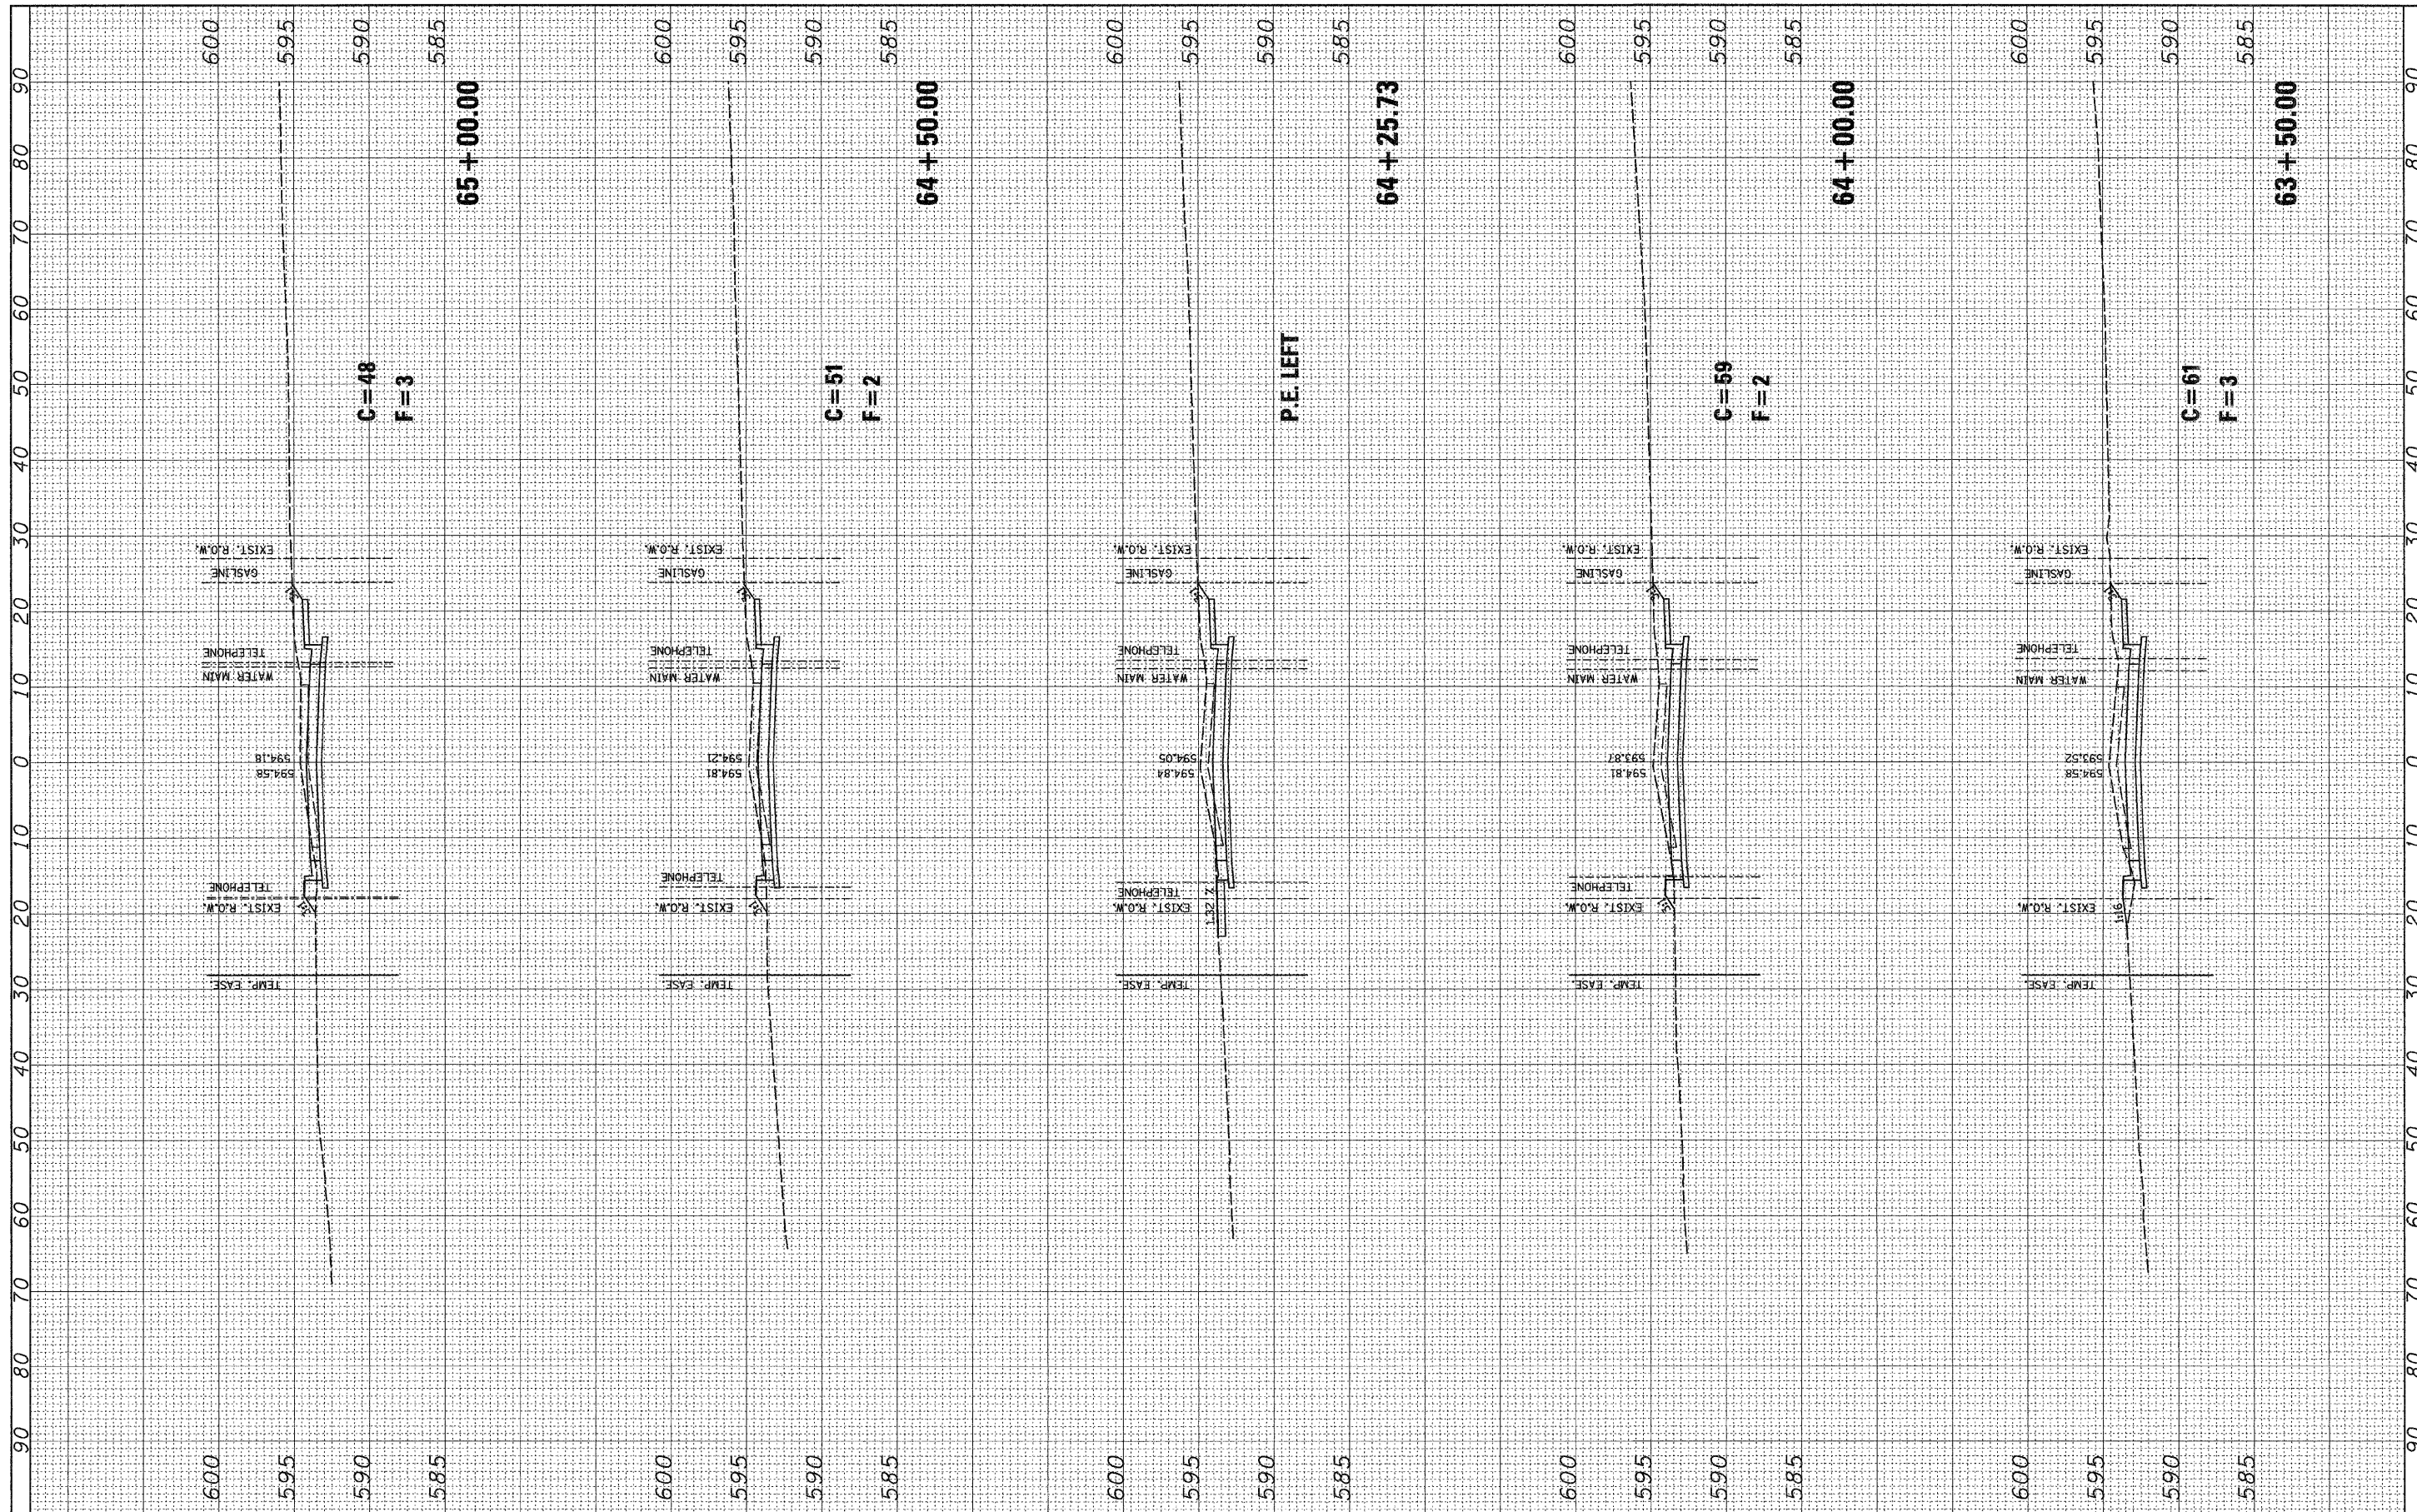

FILE NAME =  
#FILE#

USER NAME = ike  
PLOT SCALE = #SCALE#  
PLOT DATE = 12/30/2008

DESIGNED -  
DRAWN -  
CHECKED -  
DATE -

REVISED -  
REVISED -  
REVISED -  
REVISED -

**STATE OF ILLINOIS  
DEPARTMENT OF TRANSPORTATION**

SCALE: SHEET NO. OF SHEETS STA. 63+50.0000 TO STA. 65+00.0000

F.A. RTE.	SECTION	COUNTY	TOTAL SHEETS	SHEET NO.
			81	75
CONTRACT NO. 97368			ILLINOIS FED. AID PROJECT	