


FINAL SURVEY	DATE
REVISED SURVEY	BY
NOTE BOOK	
AREAS	
CHECKED	

ORIGINAL SURVEY	DATE
REVISED SURVEY	BY
NOTE BOOK	
AREAS	
CHECKED	

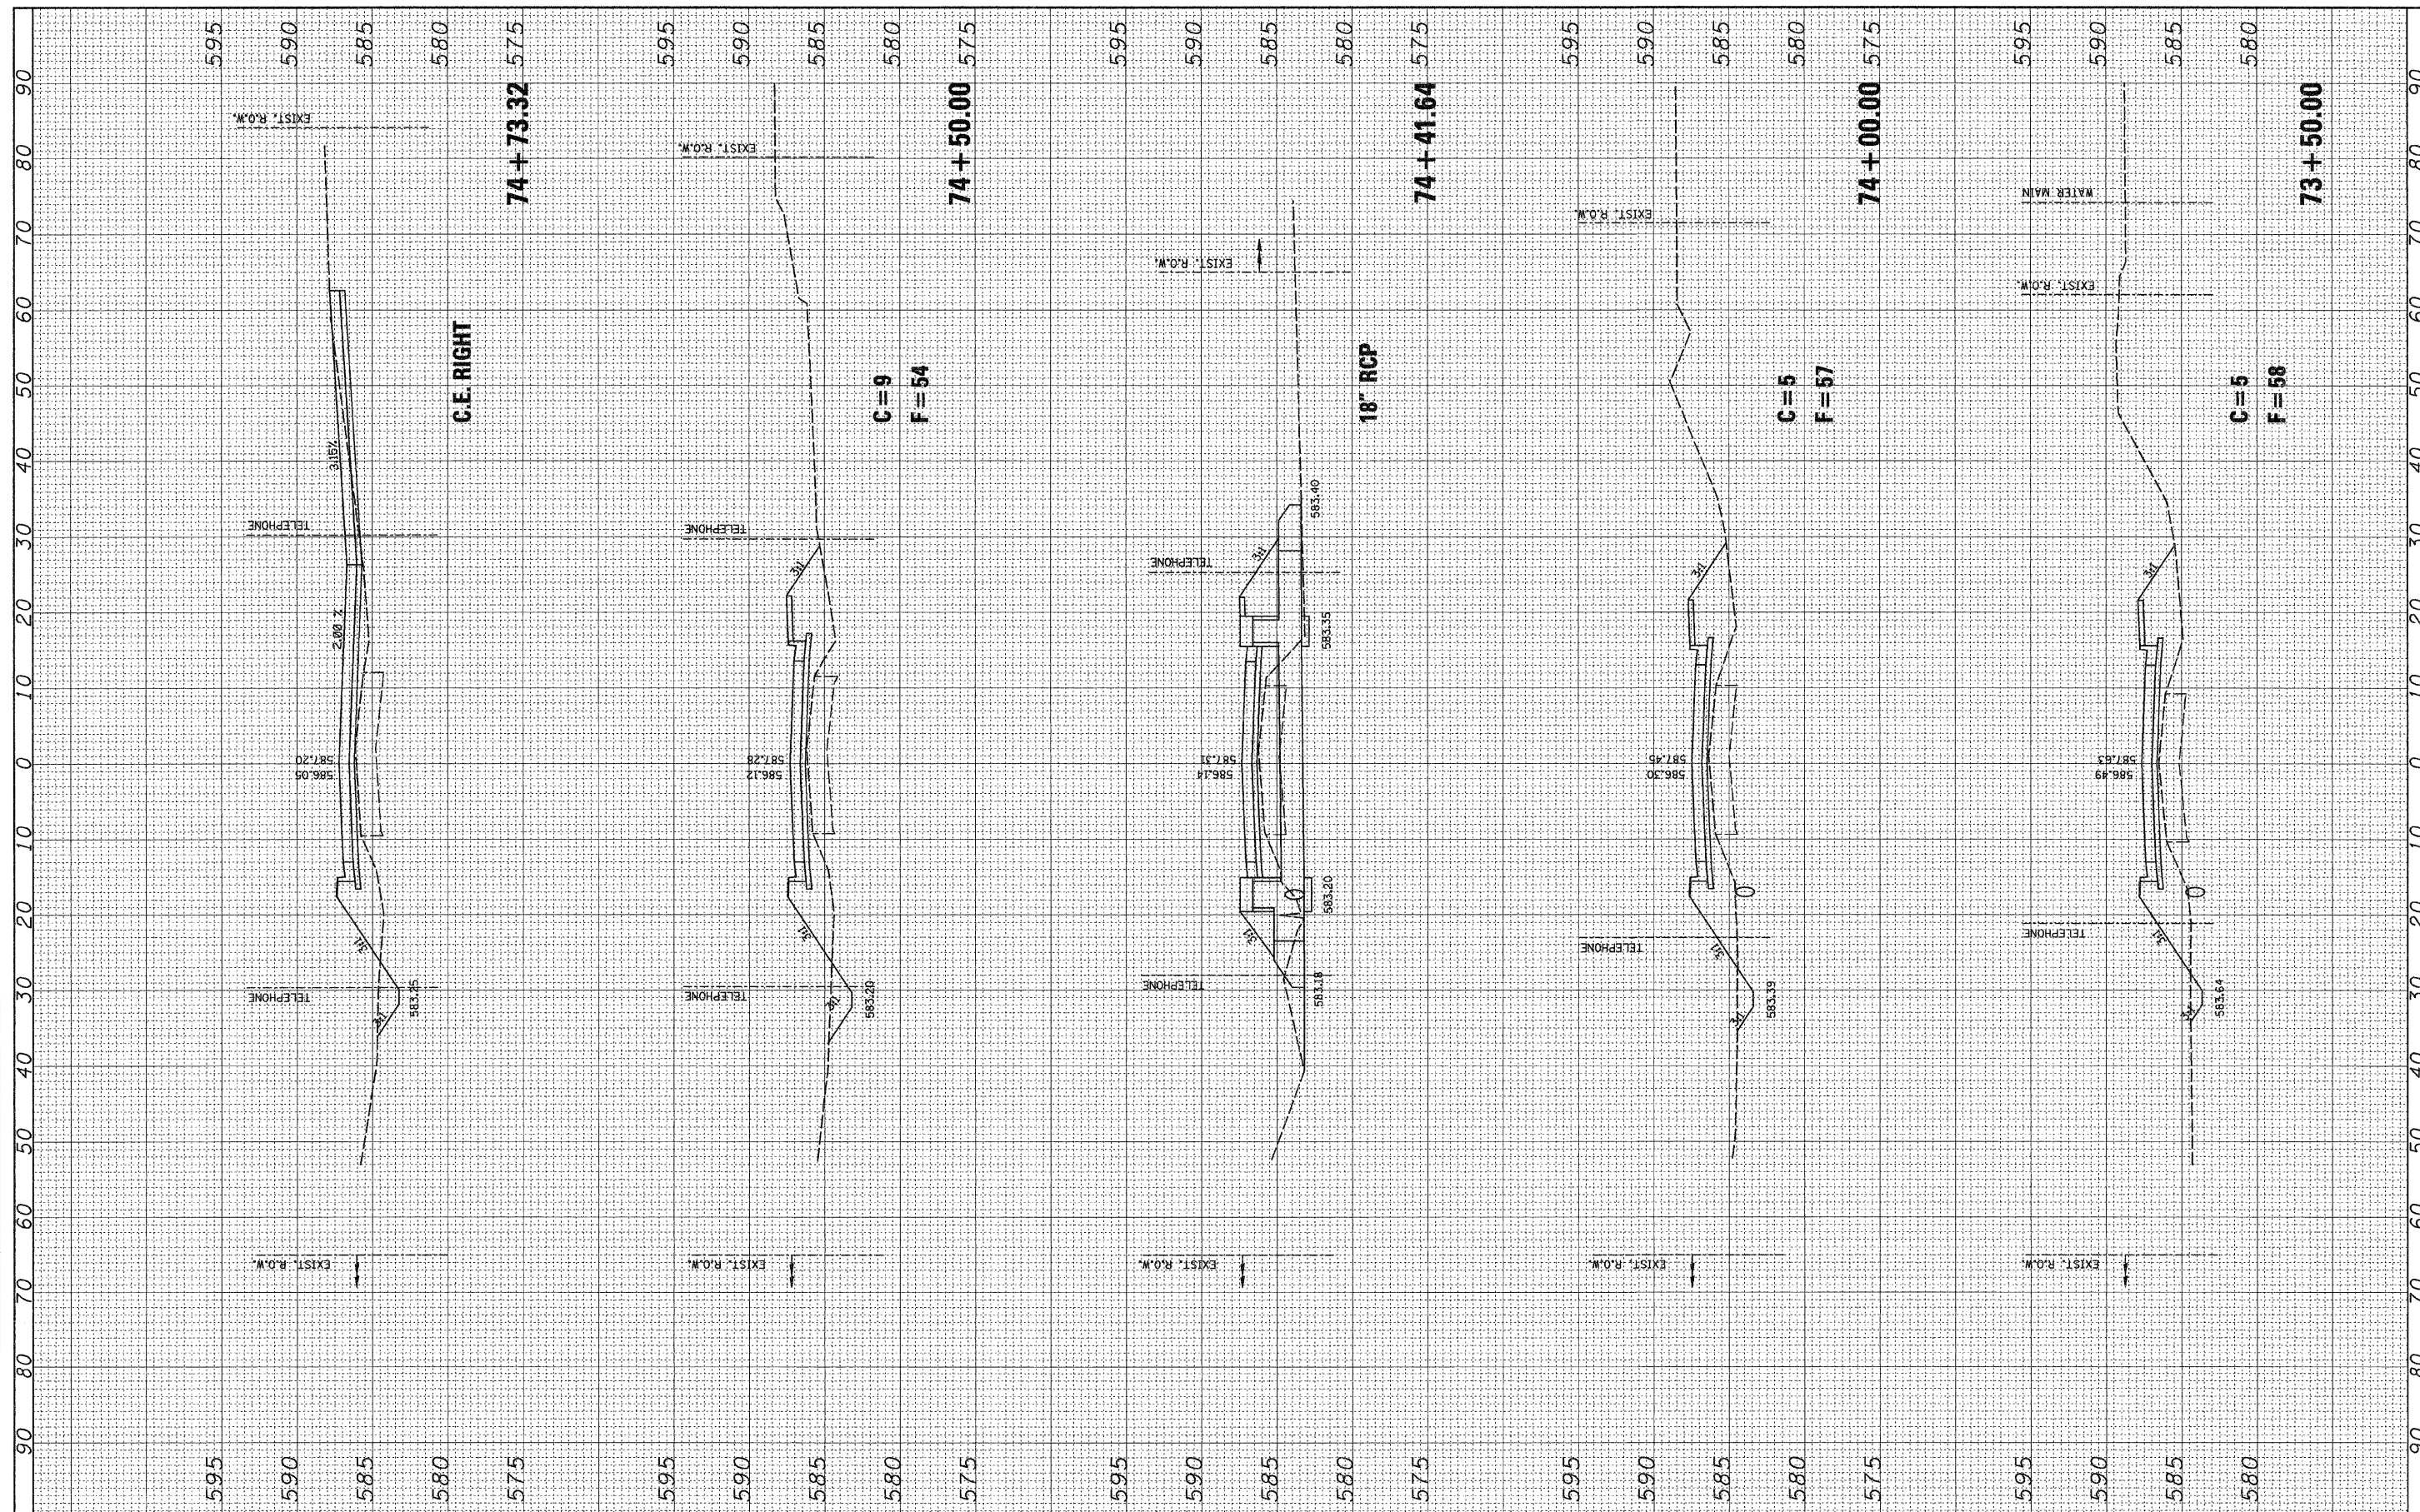

FILE NAME = #FILEL\$

USER NAME = ike  
 PLOT SCALE = #SCALE\*  
 PLOT DATE = 12/30/2008

DESIGNED	-	REVISED	-
DRAWN	-	REVISED	-
CHECKED	-	REVISED	-
DATE	-	REVISED	-

**STATE OF ILLINOIS  
 DEPARTMENT OF TRANSPORTATION**

SCALE: SHEET NO. OF SHEETS STA. 73+50.0000 TO STA. 74+73.3275

F.A. RTE.	SECTION	COUNTY	TOTAL SHEETS	SHEET NO.
			81	80
FED. ROAD DIST. NO.			ILLINOIS FED. AID PROJECT	
			CONTRACT NO. 97368	