


| F.A.P. RTE. | SECTION | COUNTY | TOTAL SHEETS | SHEET NO. |
|---------------------------|---------|---------------------------|--------------|-----------|
| 331 | | JACKSON | 23 | 13 |
| STA. _____ | | TO STA. _____ | | |
| FED. ROAD DIST. NO. _____ | | ILLINOIS FED. AID PROJECT | | |

• (12-3)RS-2,(4-5)RS-3

LOCATION MAP
 FAP 331 EASTBOUND (WALNUT ST.)
 CARBONDALE

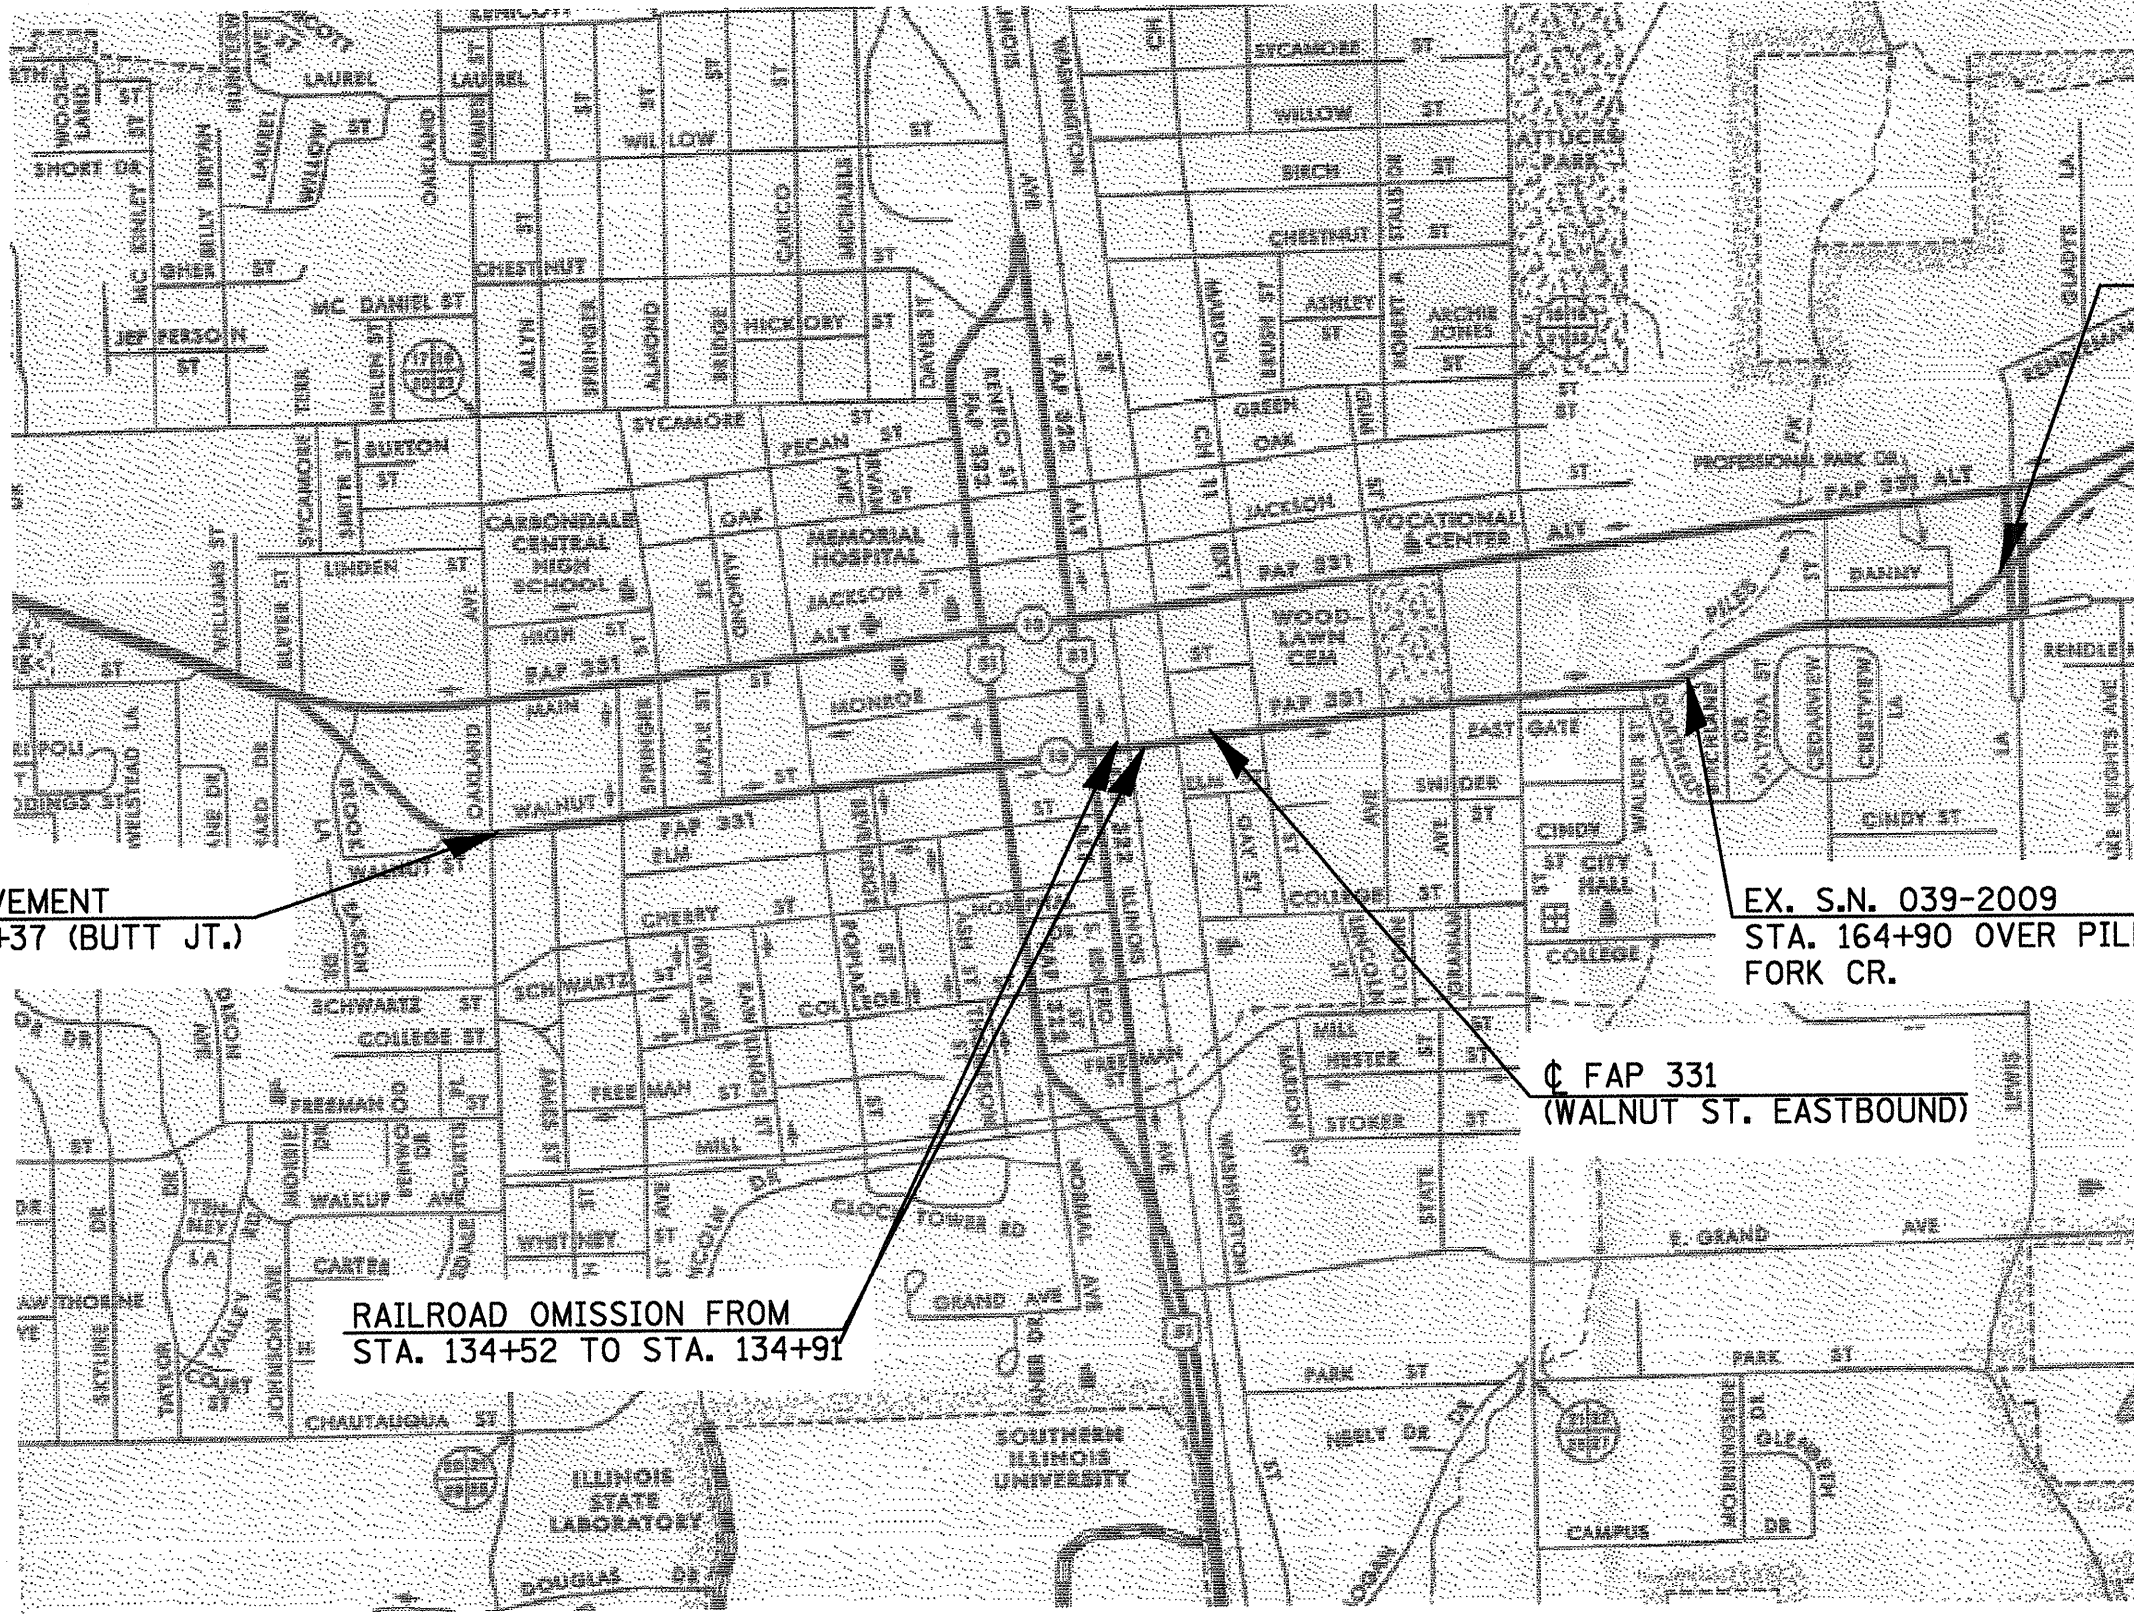

PROPOSED IMPROVEMENT
 ENDS STA. 184+65
 (BUTT JT.)

PROPOSED IMPROVEMENT
 BEGINS STA. 100+37 (BUTT JT.)

EX. S.N. 039-2009
 STA. 164+90 OVER PILES
 FORK CR.

☐ FAP 331
 (WALNUT ST. EASTBOUND)

RAILROAD OMISSION FROM
 STA. 134+52 TO STA. 134+91

PLOT DATE = 12/4/2008
 PLOT SCALE = 1/8"=20'
 USER NAME = mcorcoran