

F.A.D. RTE.	SECTION	COUNTY	TOTAL SHEETS	SHEET NO.
331		JACKSON	23	14
STA. _____		TO STA. _____		
FED. ROAD DIST. NO. _____		ILLINOIS FED. AID PROJECT		

• (12-3)RS-2,(4-5)RS-3

NOTES

THE CITY OF CARBONDALE WILL PARTICIPATE IN FUNDING THE RESURFACING OF EX. PARKING LANE FROM LT. STA. 100+74 TO LT. STA. 127+27.

THE SALUKI PAW PRINTS PAVEMENT MARKINGS SHALL BE REPLACED BY OTHERS.


PARKING LANE DETAIL



PREFORMED PLASTIC PVT MRKG, TYPE B - INLAID - LINE 4" STA. 102+31, (27 FT. EACH) 54 FT. TOTAL (SEE DETAIL ABOVE)

PREFORMED PLASTIC PVT MRKG, TYPE B - INLAID - LINE 4" STA. 105+47, 27 FT. (SEE DETAIL ABOVE)


CL FAP 331 (IL 13 - WALNUT ST)

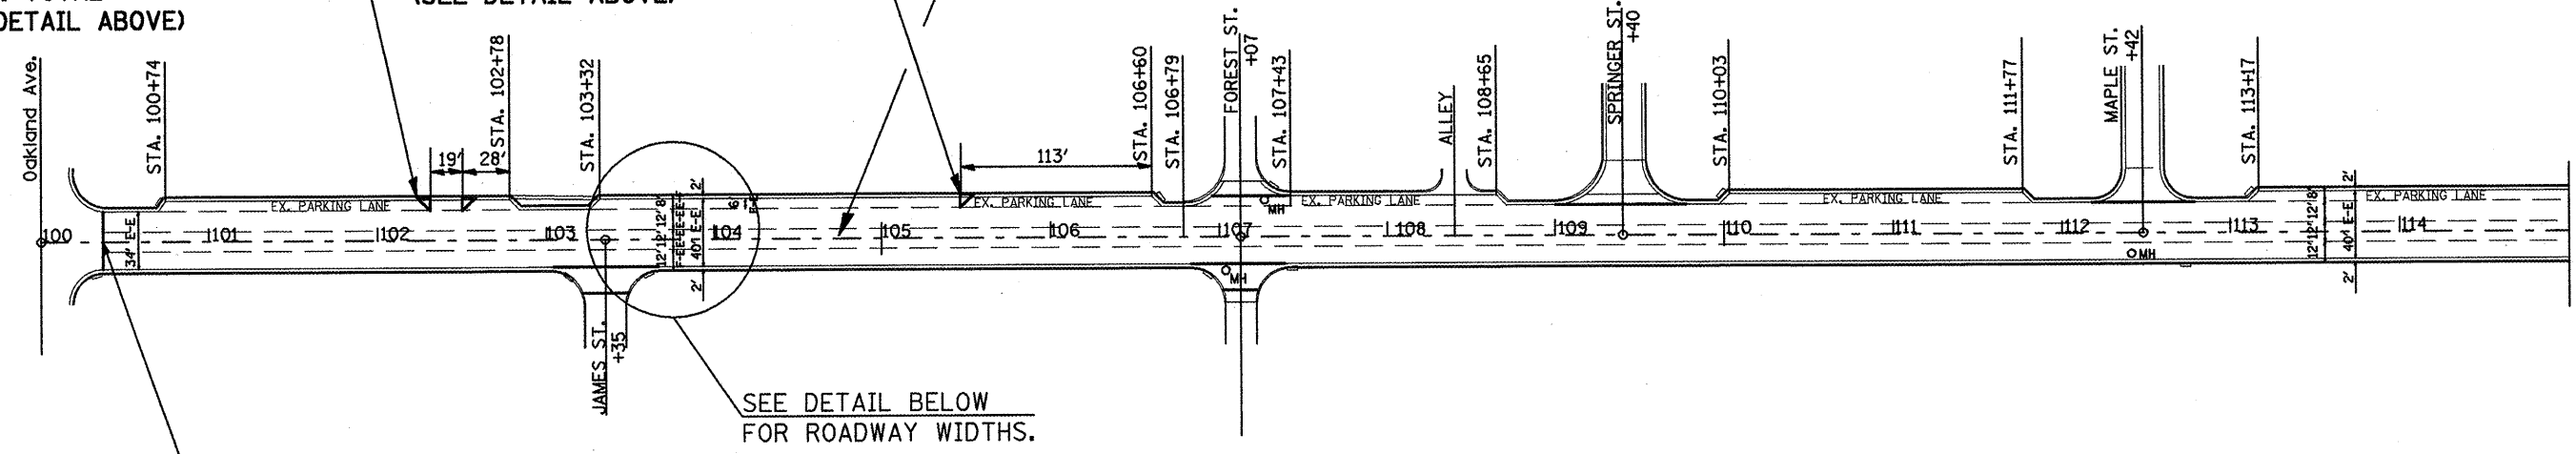

PROP. IMPROVEMENT BEGINS STA. 100+37 (CL IL. 13 EB - WALNUT ST.) PROP. BUTT JOINT

SEE DETAIL BELOW FOR ROADWAY WIDTHS.

ROADWAY LANE WIDTHS DETAIL

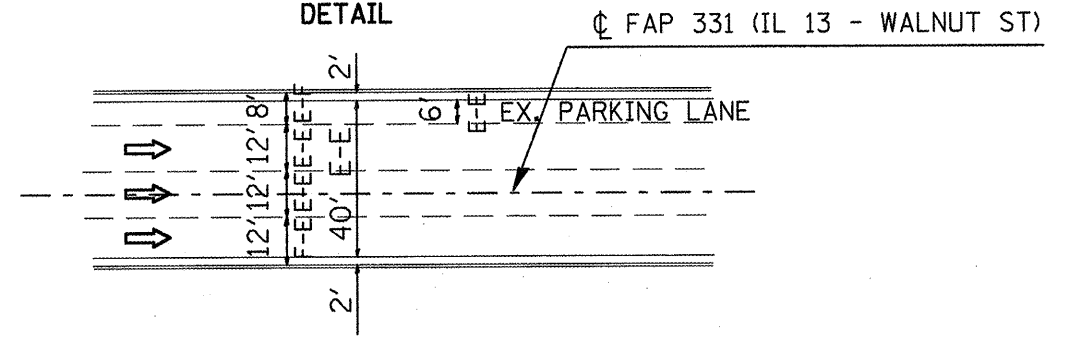

⇨ = Direction of Traffic

PLOT DATE = 12/1/2088
 FILE NAME = c:\pwworkspace\Autodesk\AutoCAD 2014\AutoCAD 2014\p381486.dwg
 PLOT SCALE = 1/8"=1'-0"
 USER NAME = mcorcoran