


F.A.P. RTE.	SECTION	COUNTY	TOTAL SHEETS	SHEET NO.
331	*	JACKSON	23	19
STA. _____		TO STA. _____		
FED. ROAD DIST. NO. _____		ILLINOIS FED. AID PROJECT		

* (12-3)RS-2,(4-5)RS-3

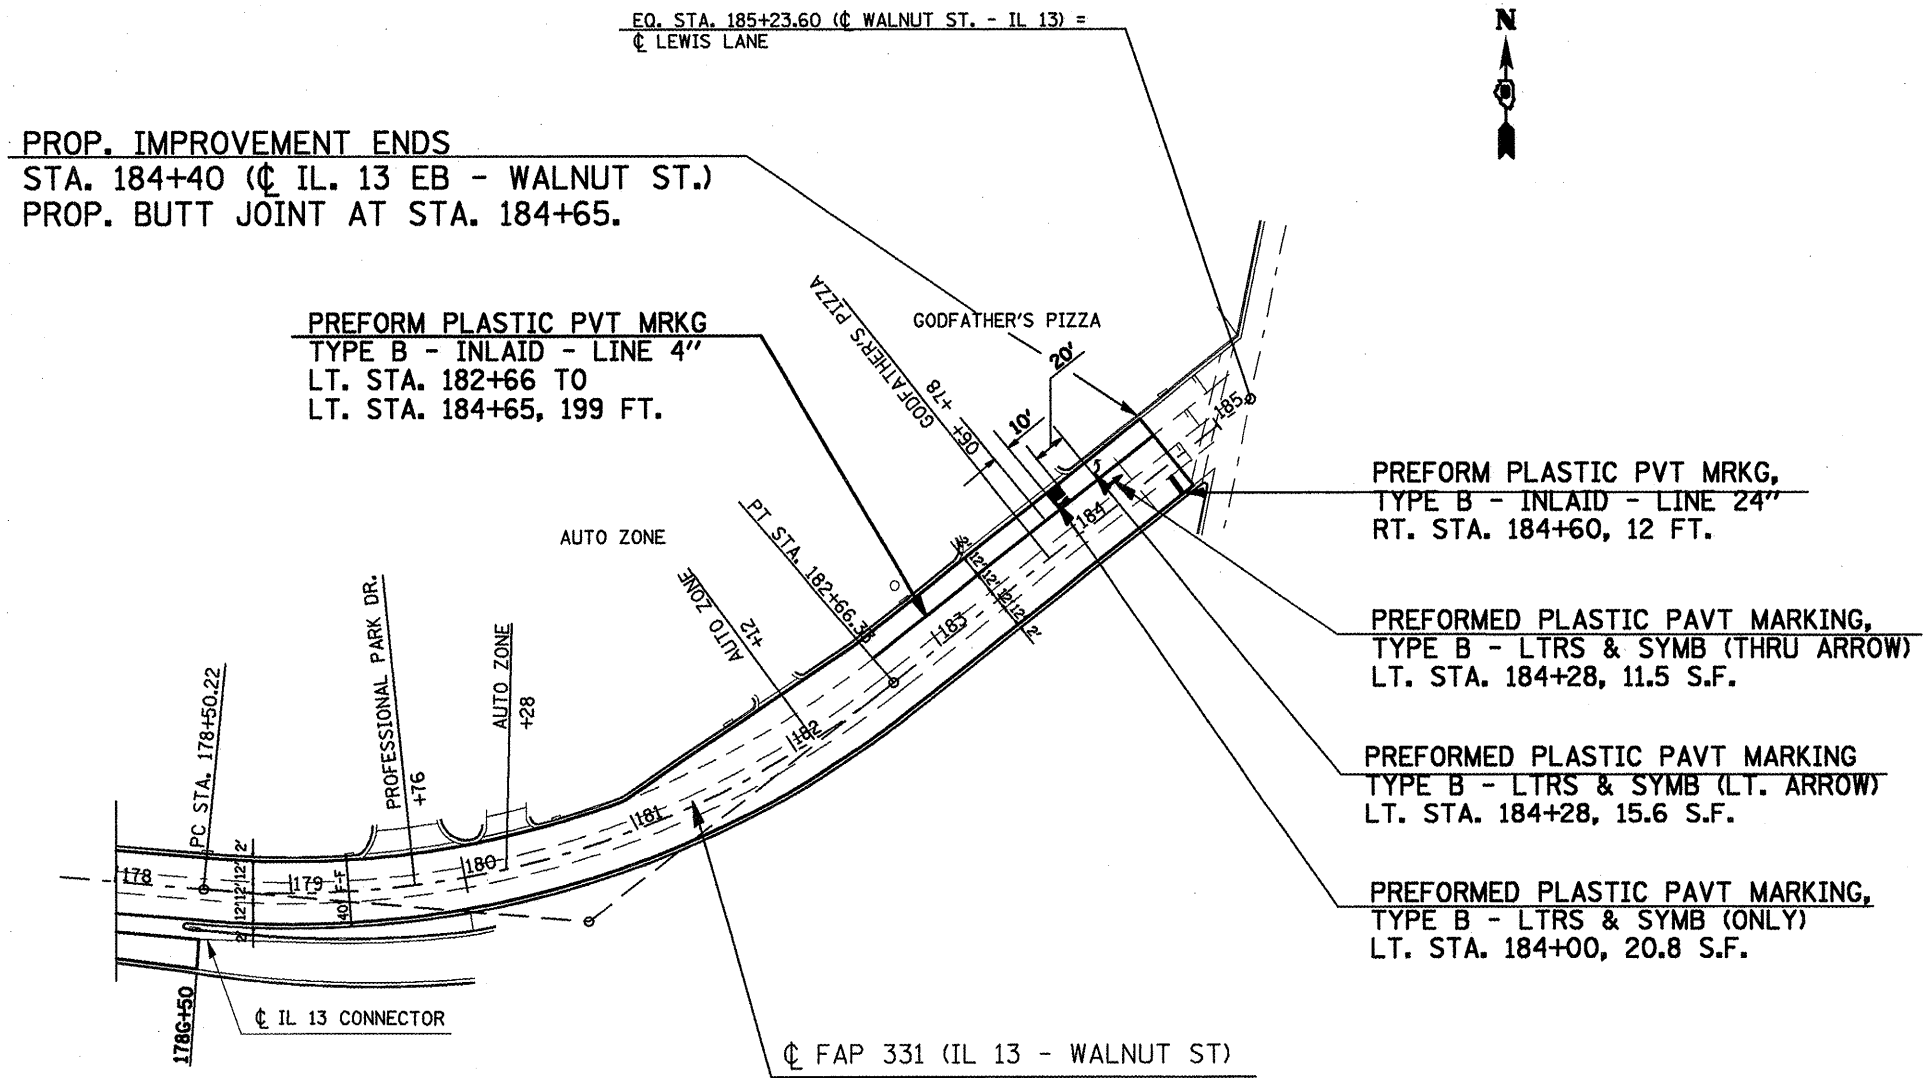

PLOT DATE = 12/1/2008
 FILE NAME = c:\Users\user\Documents\user\12-1-08\12-1-08.dwg
 USER NAME = user