

C.H.	SECTION	COUNTY	TOTAL SHEETS	SHEET NO.
13	08-00109-00-BR	WHITE	7	6
JOB # C-99-516-09		CONTRACT # 99344		
FED. ROAD DIST. NO. 9 [ILLINOIS]		LEC JOB # HOBIL019WH		

323 W. 3RD ST.
P.O. BOX 160
CARMEL, IL
62863
PHONE:
(618)-262-8651
FAX:
(618)-263-3327

LAWAC
ENGINEERING CO.

405 W. STATE ST.
SUITE 1
PRINCETON, IN
47670
PHONE:
(812)-386-7611
FAX:
(812)-385-2812

LAWAC
ENGINEERING CO.

PROFESSIONAL DESIGN FIRM
LAND SURVEY &
PROFESSIONAL ENGINEERING
CORPORATION
184-000887
(62-032435)(35-002769)

56284
REGISTERED
PROFESSIONAL
ENGINEER OF
ILLINOIS


AARON M. MEFFORD

NAME
Aaron Mefford

SIGNATURE
11-14-08

DATE
11-30-08


EXPIRES

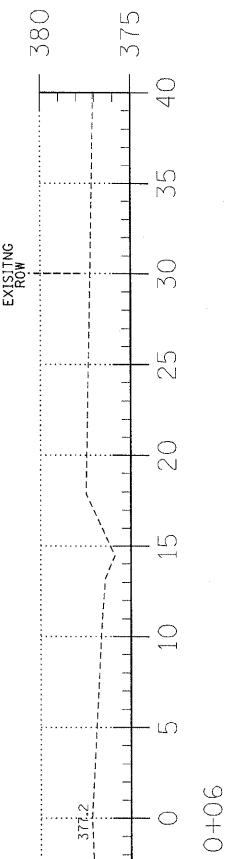

CROSS-SECTIONS
SHEET TITLE:
SEC. 08-00109-00-BR
COUNTY HIGHWAY 13
WHITE COUNTY, ILLINOIS


SCALE: 1" = 5'
BY: AMM
DATE: 10/08
REV:

6 OF 7
SHEETS
SHEET NO. 6

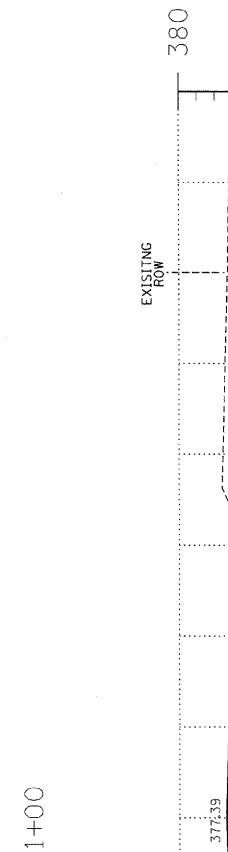

CROSS-SECTIONS
SHEET TITLE:
SEC. 08-00109-00-BR
COUNTY HIGHWAY 13
WHITE COUNTY, ILLINOIS

SCALE: 1" = 5'
BY: AMM
DATE: 10/08
REV:

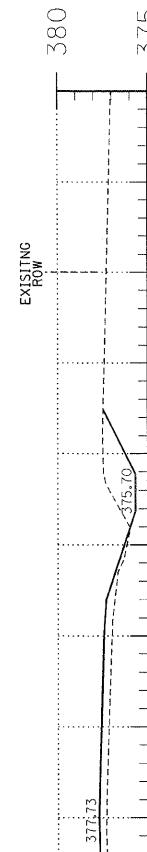


CROSS-SECTIONS
SHEET TITLE:
SEC. 08-00109-00-BR
COUNTY HIGHWAY 13
WHITE COUNTY, ILLINOIS

SCALE: 1" = 5'
BY: AMM
DATE: 10/08
REV:




CROSS-SECTIONS
SHEET TITLE:
SEC. 08-00109-00-BR
COUNTY HIGHWAY 13
WHITE COUNTY, ILLINOIS

SCALE: 1" = 5'
BY: AMM
DATE: 10/08
REV:

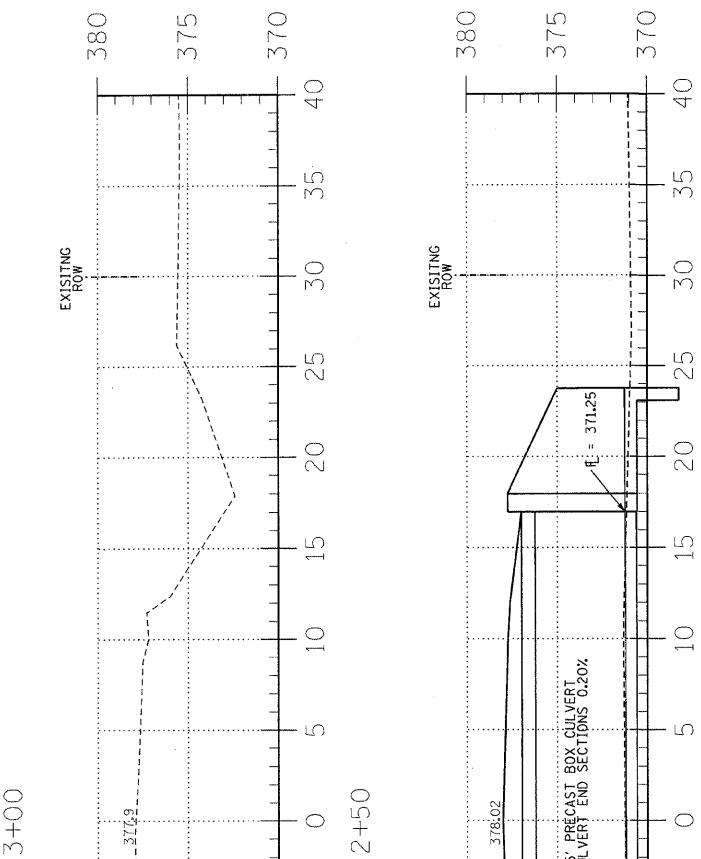

CROSS-SECTIONS
SHEET TITLE:
SEC. 08-00109-00-BR
COUNTY HIGHWAY 13
WHITE COUNTY, ILLINOIS

SCALE: 1" = 5'
BY: AMM
DATE: 10/08
REV:

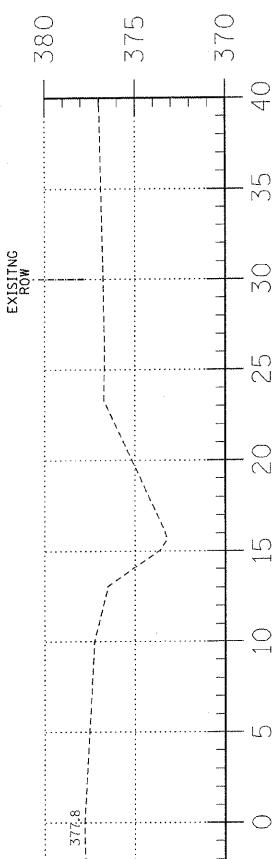

CROSS-SECTIONS
SHEET TITLE:
SEC. 08-00109-00-BR
COUNTY HIGHWAY 13
WHITE COUNTY, ILLINOIS

SCALE: 1" = 5'
BY: AMM
DATE: 10/08
REV: