


FINAL SURVEY
 SURVEYED _____
 DATE _____
 NOTE BOOK _____
 TEMPLATE _____
 AREAS CHECKED _____
 NO. _____

ORIGINAL SURVEY
 SURVEYED _____
 DATE _____
 NOTE BOOK _____
 TEMPLATE _____
 AREAS CHECKED _____
 NO. _____

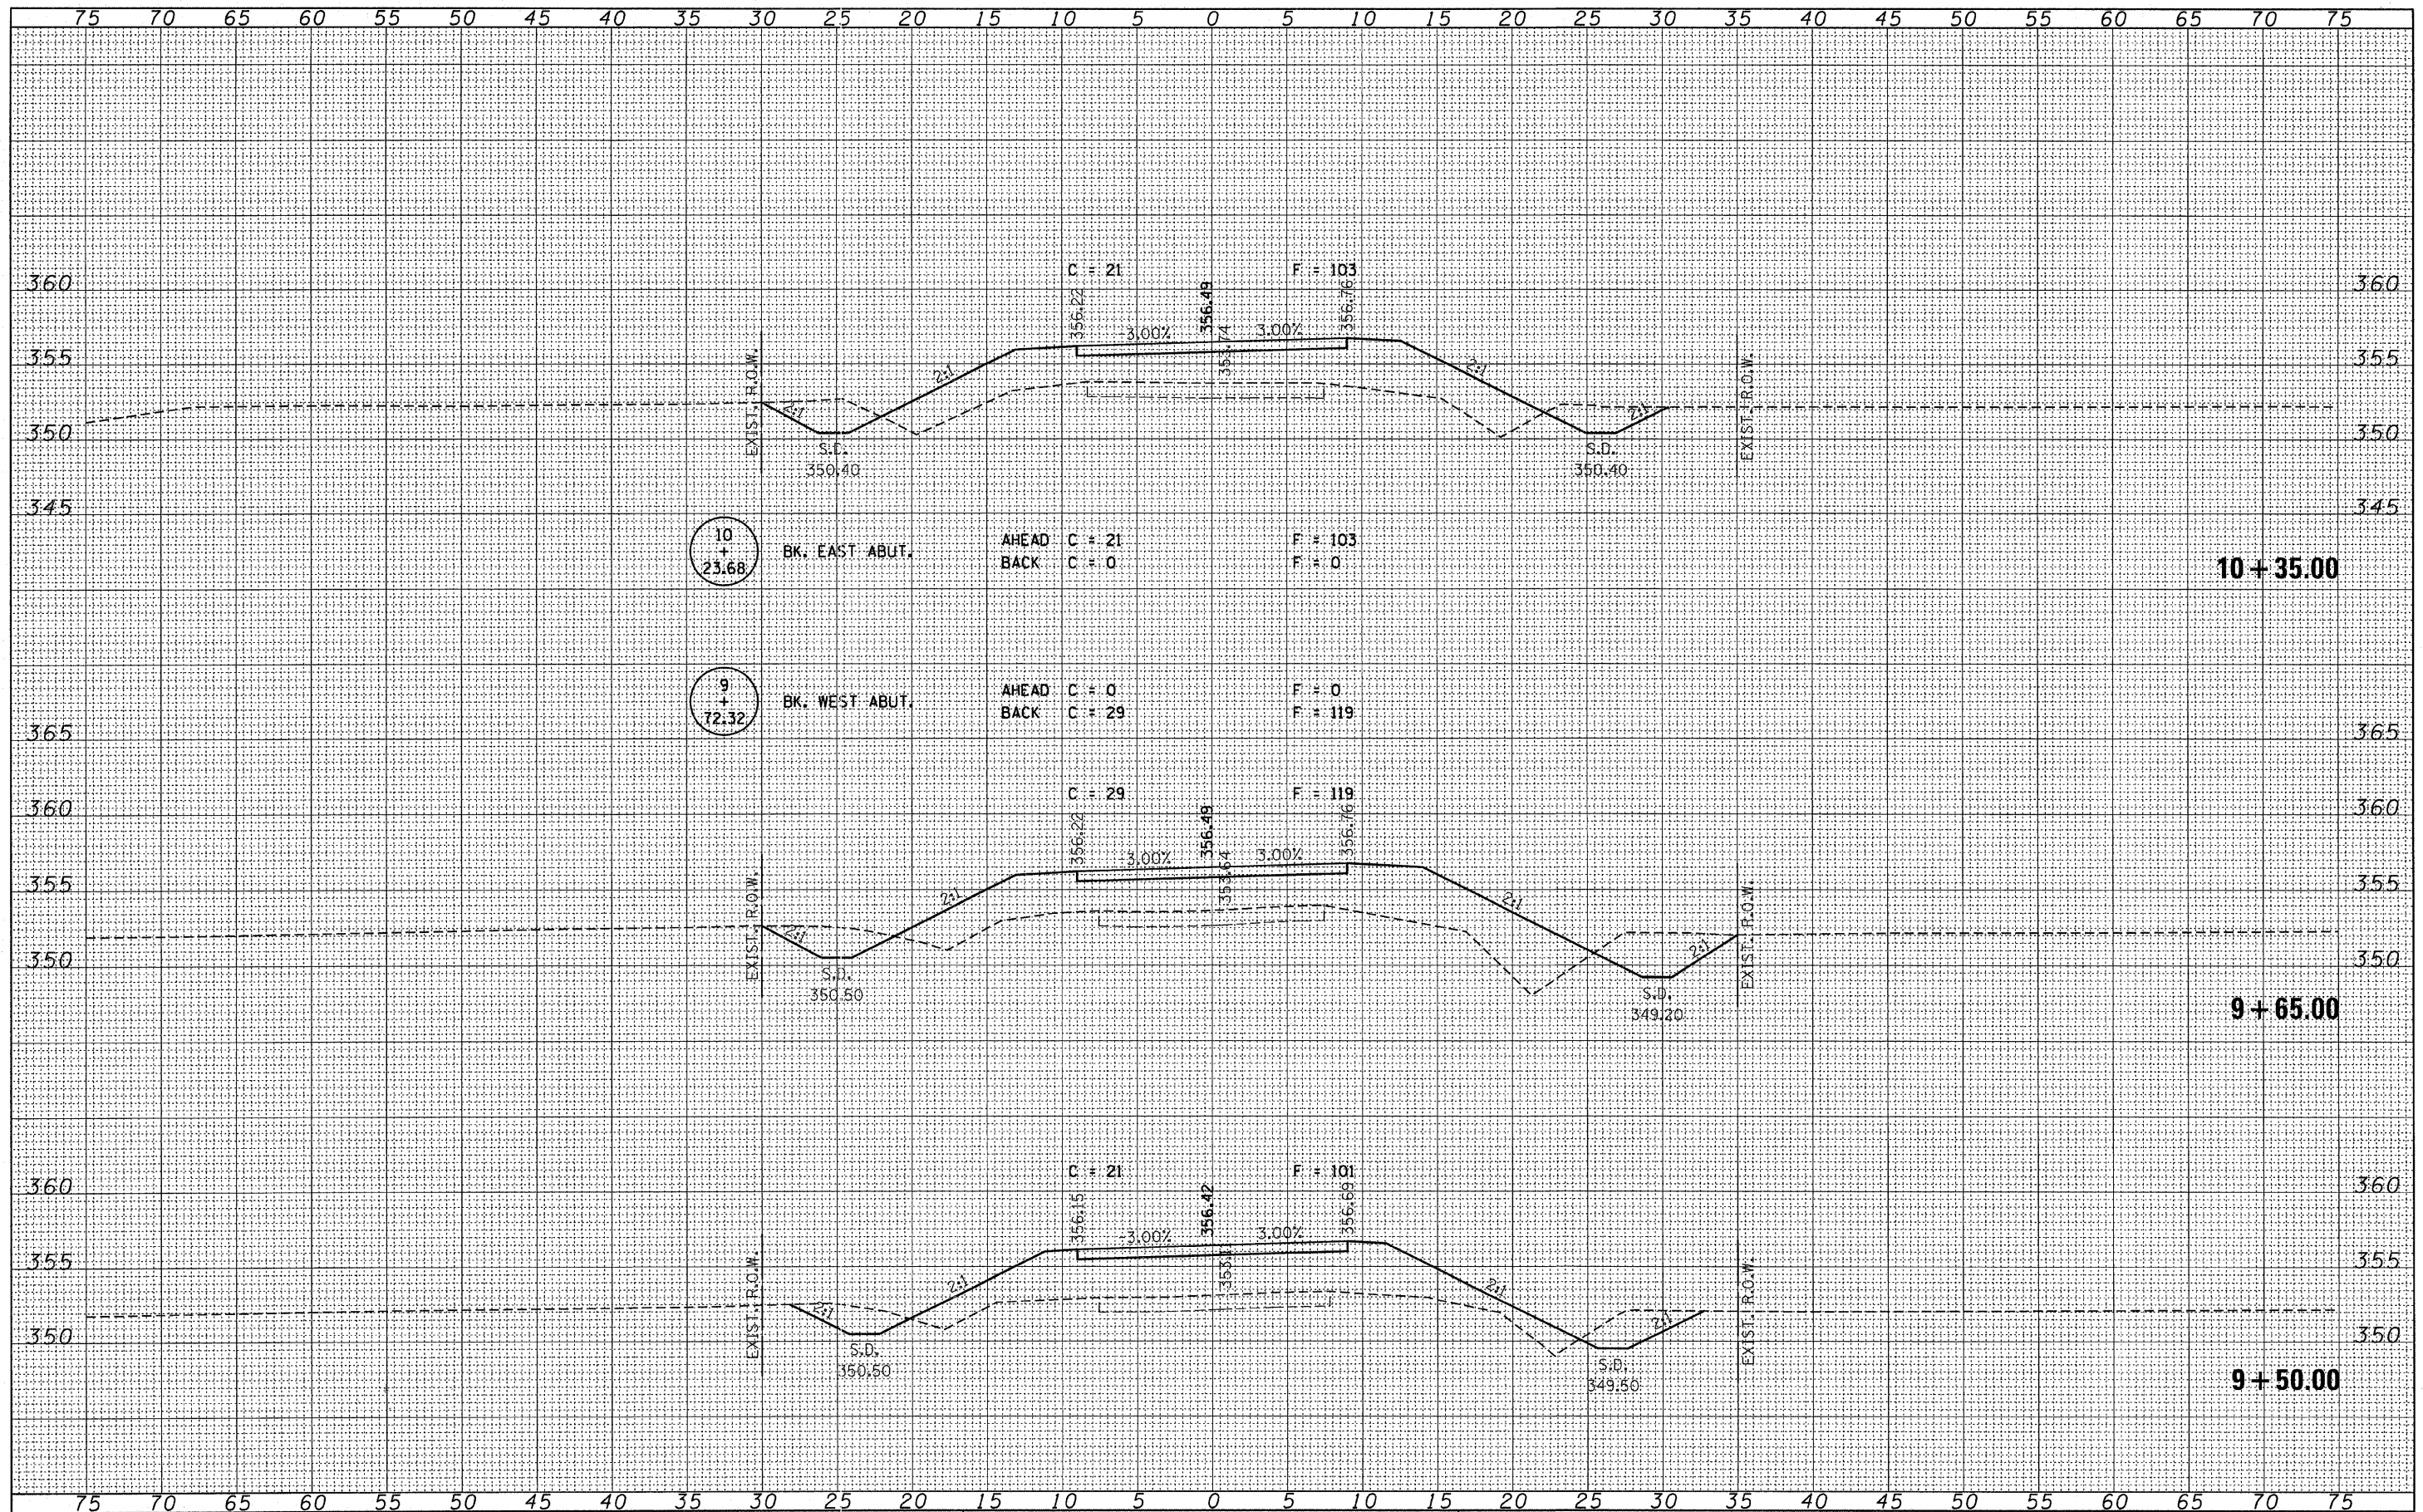

FILE NAME =	USER NAME = #USER*	DESIGNED - J.W.F.	REVISED -	STATE OF ILLINOIS GALLATIN COUNTY HIGHWAY DEPARTMENT	HAMPTON, LENZINI & RENWICK, INC. CIVIL & STRUCTURAL ENGINEERS LAND SURVEYORS	CROSS SECTIONS EQUALITY ROAD DISTRICT	T.R.	SECTION	COUNTY	TOTAL SHEETS	SHEET NO.
#FILE#	PLOT SCALE = #SCALE*	CHECKED - S.W.M.	REVISED -				98	06-04109-00-BR	GALLATIN	16	6
	PLOT DATE = #DATE*	DATE - 07/16/08	REVISED -				STA. 9+50.00 TO STA. 10+35.00		CONTRACT NO. 99353		
							FED. ROAD DIST. NO.		ILLINOIS FED. AID PROJECT		