


DATE	
BY	
FINAL SURVEY	
NOTE BOOK	
NO.	
AREAS CHECKED	

DATE	
BY	
ORIGINAL SURVEY	
NOTE BOOK	
NO.	
AREAS CHECKED	

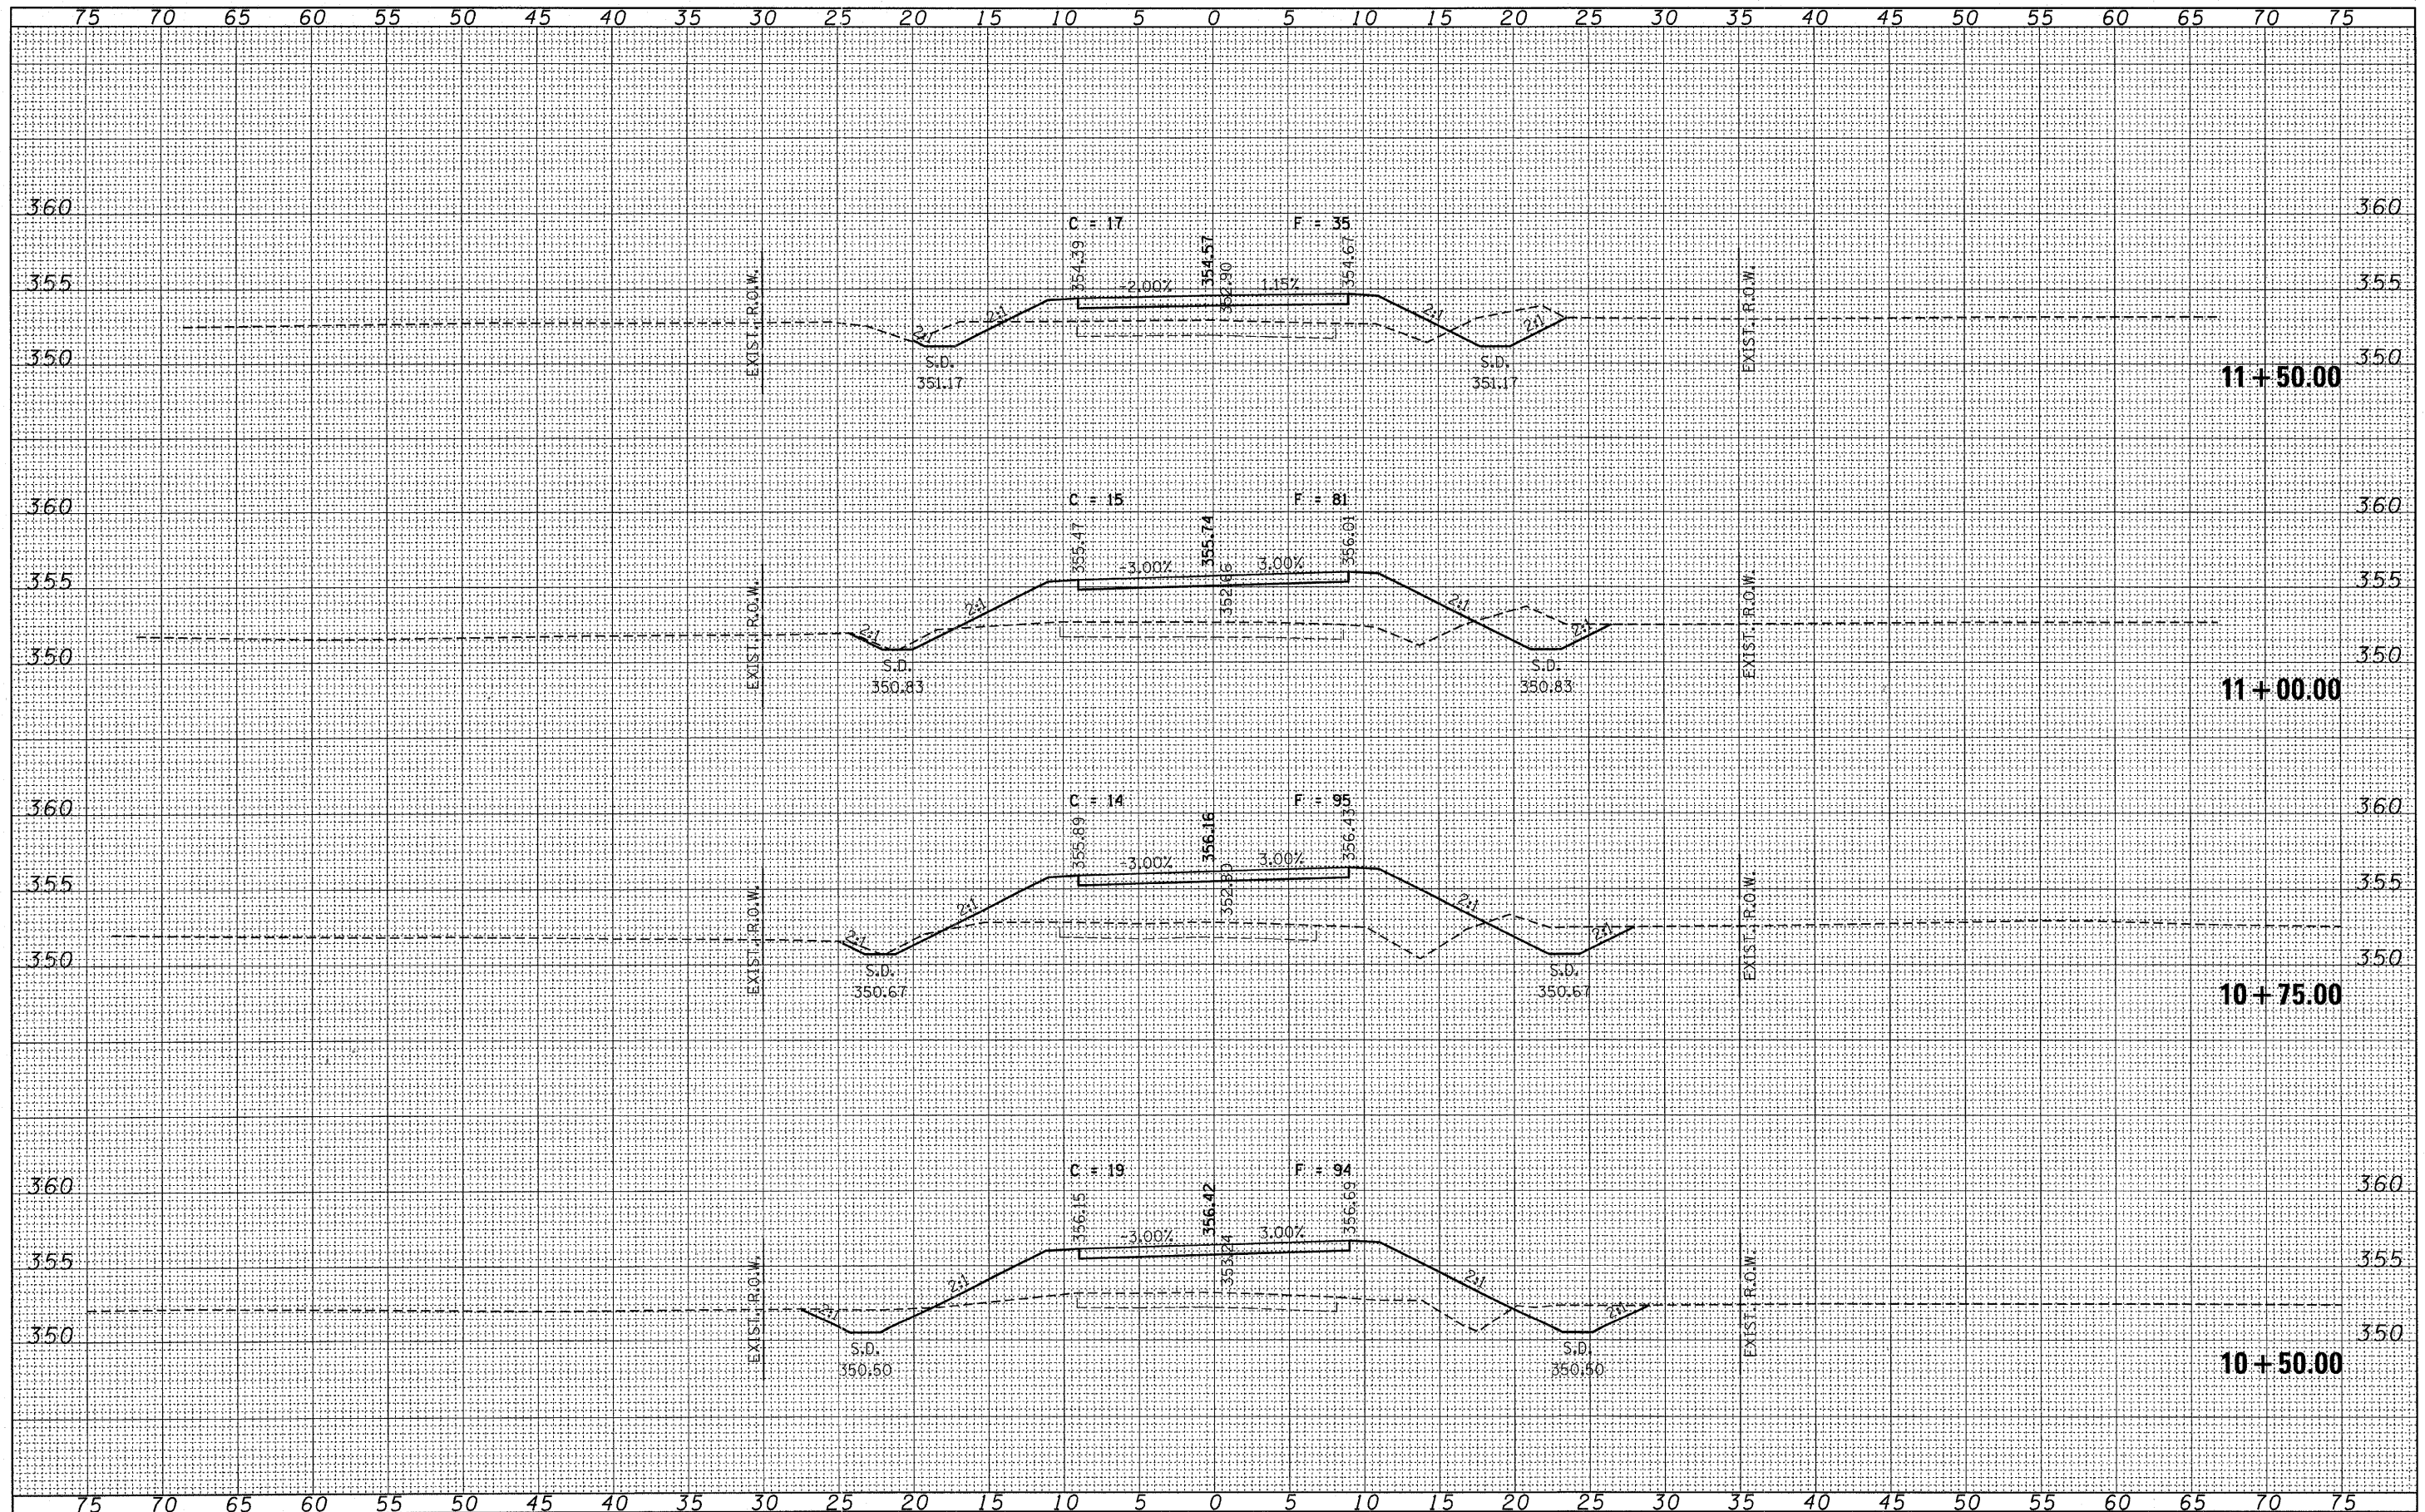

FILE NAME =	USER NAME = *USER*	DESIGNED - J.W.F.	REVISED -	<b>STATE OF ILLINOIS</b> <b>GALLATIN COUNTY HIGHWAY DEPARTMENT</b>	<b>HAMPTON, LENZINI &amp; RENWICK, INC.</b> CIVIL & STRUCTURAL ENGINEERS LAND SURVEYORS	<b>CROSS SECTIONS</b>		T.R.	SECTION	COUNTY	TOTAL SHEETS	SHEET NO.
*FILE#		DRAWN - D.T.M.	REVISED -			98	06-04109-00-BR	GALLATIN	16	7		
PLOT SCALE = *SCALE*		CHECKED - S.W.M.	REVISED -			STA. 10+50.00 TO STA. 11+50.00		CONTRACT NO. 99353				
PLOT DATE = *DATE*		DATE - 07/16/08	REVISED -			SHEET NO. OF SHEETS		ILLINOIS FED. AID PROJECT				