


CA007


REVISIONS		
NUMBER	BY	DATE

0 1 2
 THIS BAR IS EQUAL TO 2"
 AT FULL SCALE (34X22).

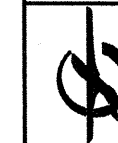


SPRINGFIELD AIRPORT AUTHORITY
 ABRAHAM LINCOLN CAPITAL AIRPORT
 SPRINGFIELD, ILLINOIS


WIDEN TAXIWAY G - PHASE 2
 STORM SEWER PROFILES

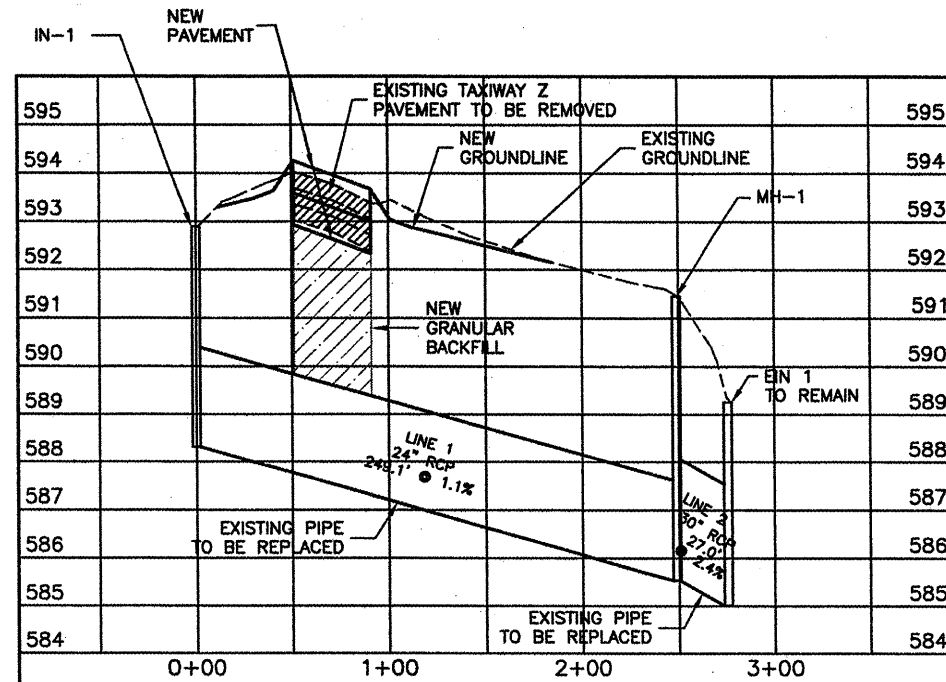


STORM SEWER PROFILE LINE 1 AND 2
 IN-1 TO MH-1 AND MH-1 TO EIN-1

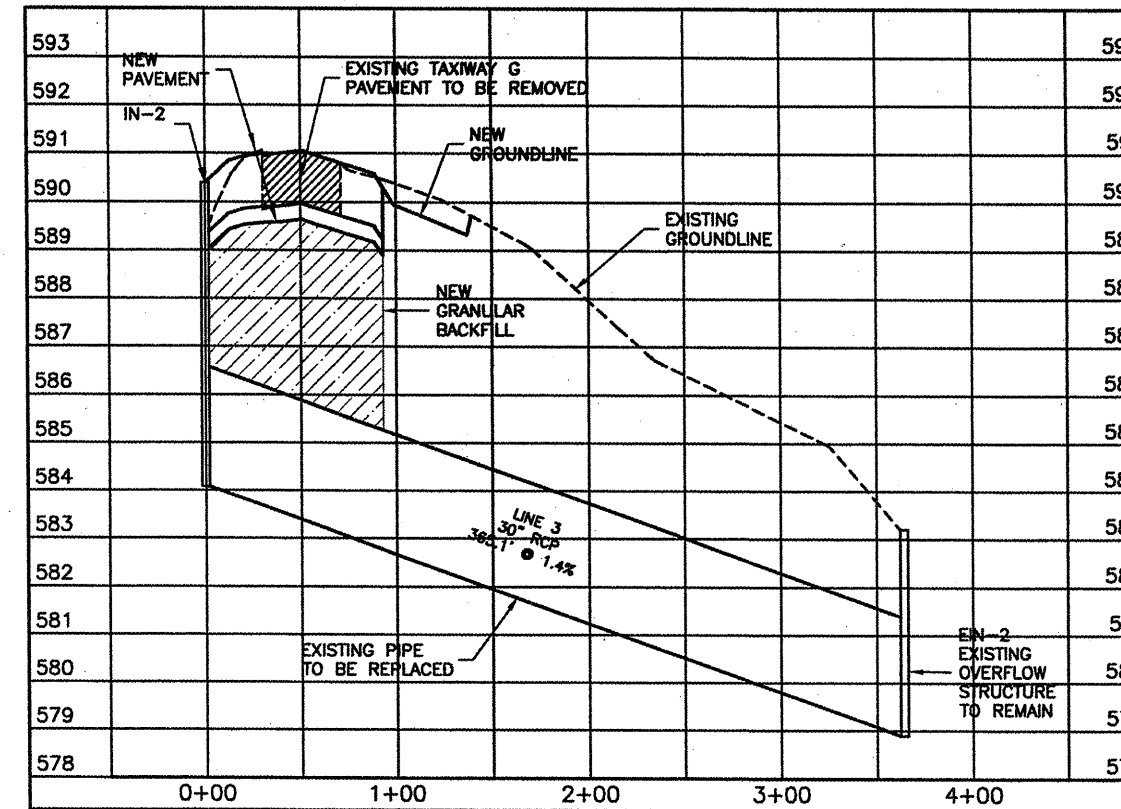

STORM SEWER PROFILE LINE 3
 IN-2 TO EIN-2

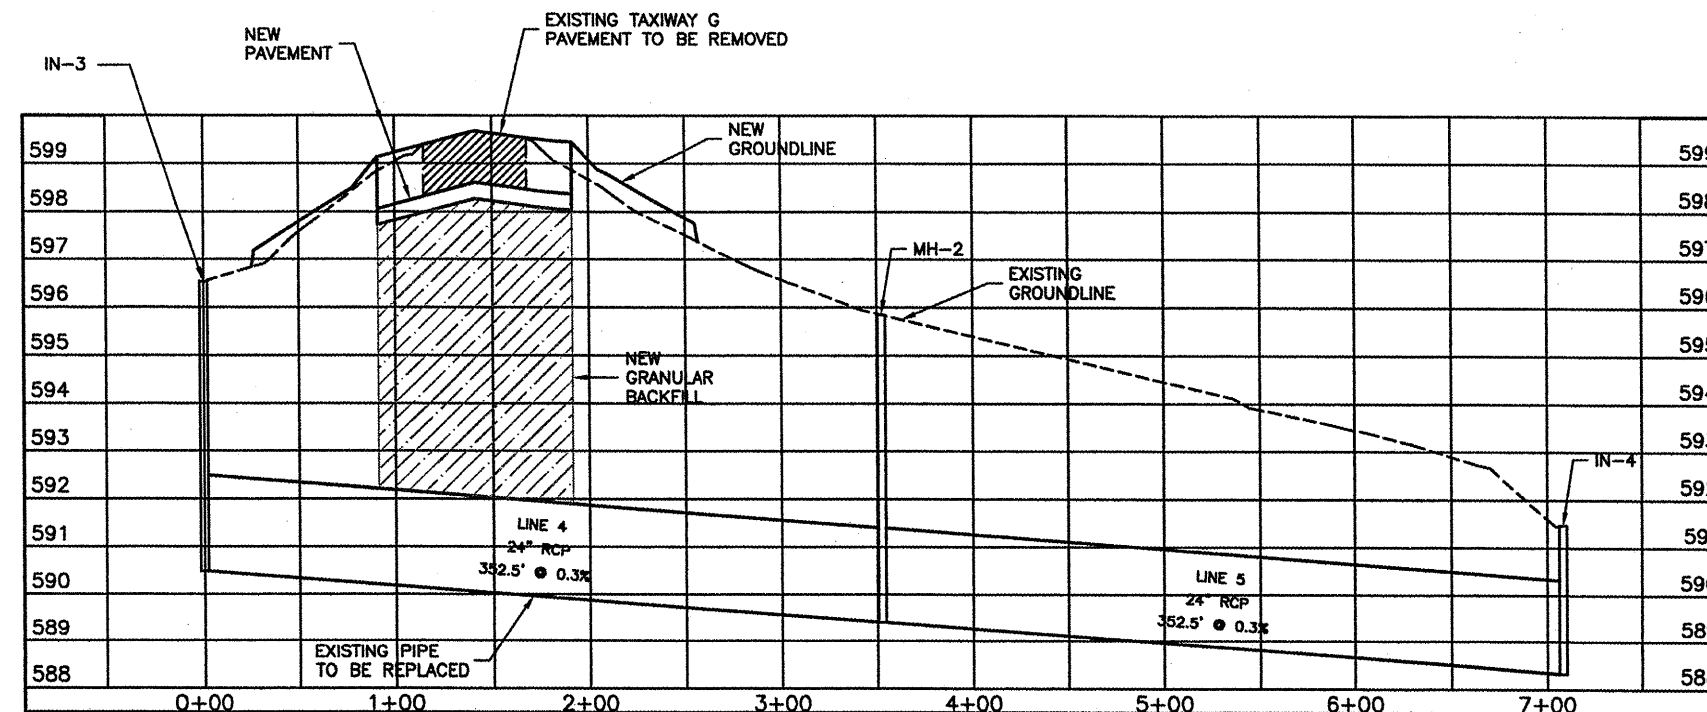

STORM SEWER PROFILE LINE 4 AND 5
 IN-3 TO MH-2 AND MH-2 TO IN-4

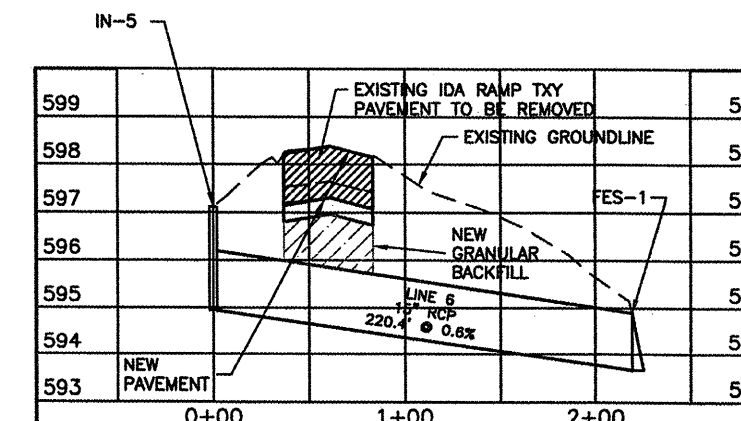

STORM SEWER PROFILE LINE 6
 IN-5 TO FES-1

© Copyright CMT, Inc.

CMT
 CRAWFORD, MURPHY & TILLY, INC.
 CONSULTING ENGINEERS
 License No. 94-000613



DESIGN BY:	CBG
DRAWN BY:	CMT
CHECKED BY:	RW
APPROVED BY:	RW
DATE:	01/30/2009
JOB No:	07035-09-00
IL PROJ. NO.	SPI-3860
AIP PROJ. NO.	3-17-0096-XX
SHEET	31 OF 85 SHEETS