
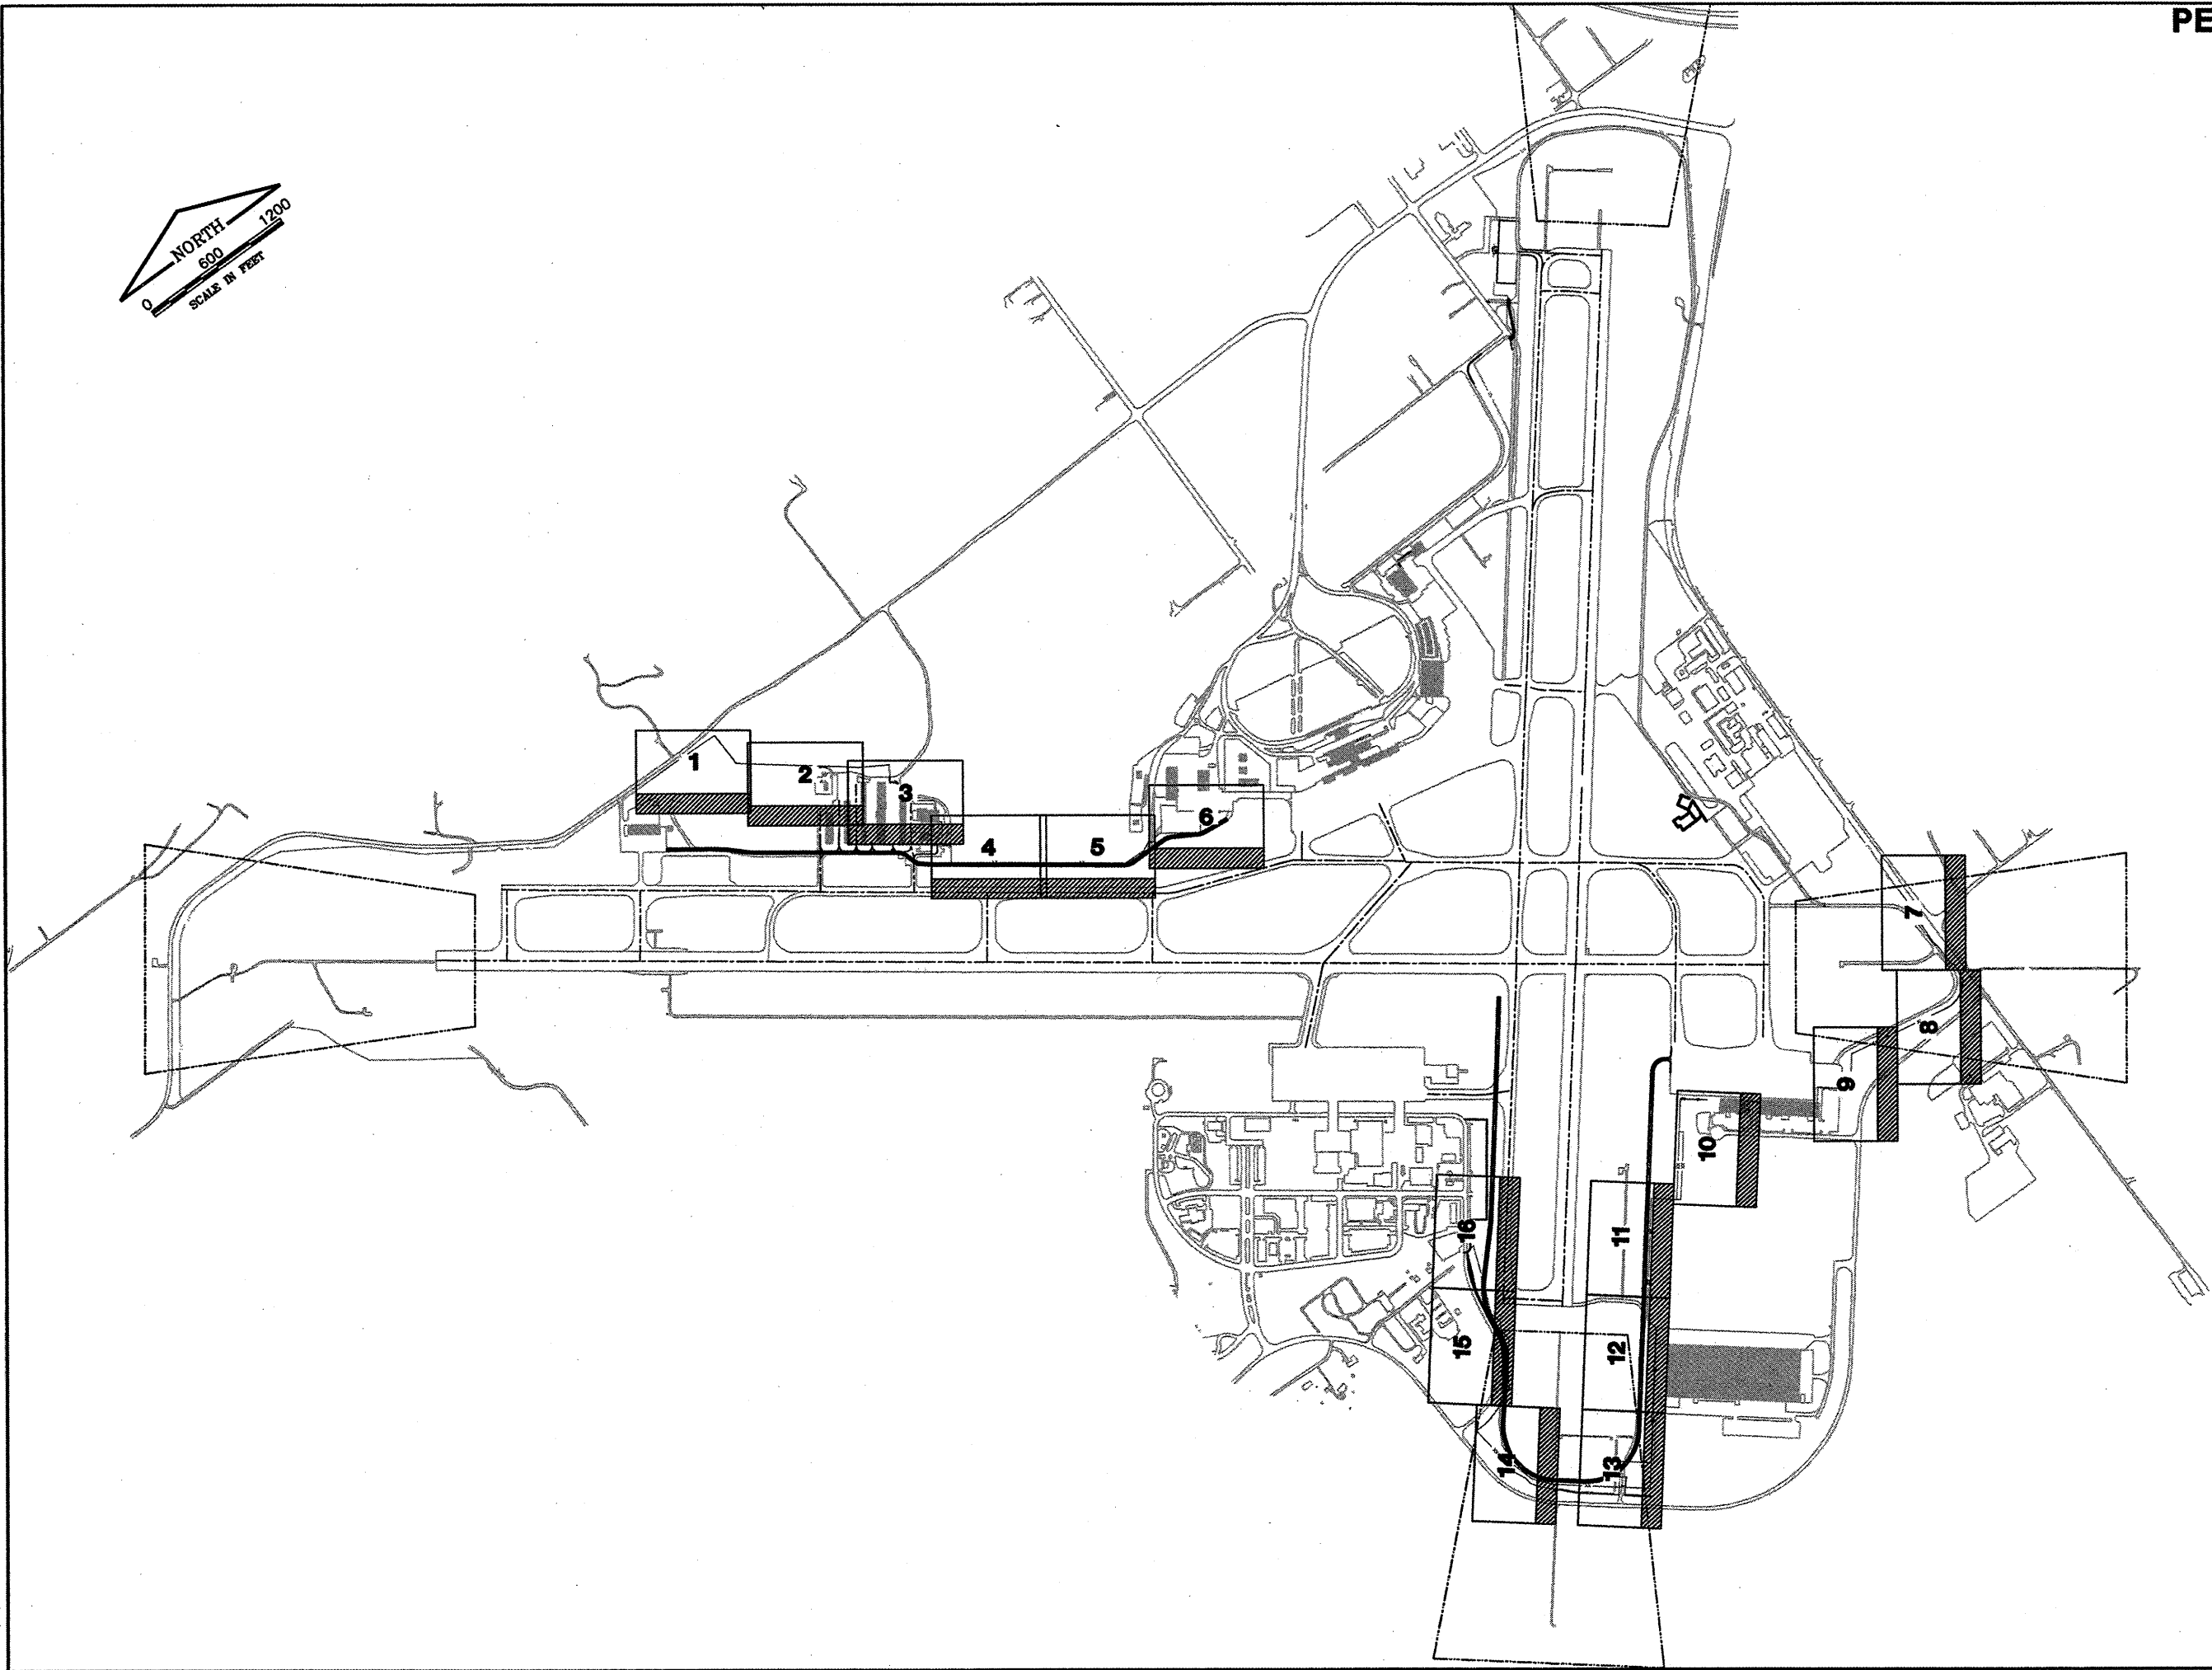


PE089

REVISIONS		
NUMBER	BY	DATE

0 1 2
 THIS BAR IS EQUAL TO 2"
 AT FULL SCALE (34X22).
 PLOT 1

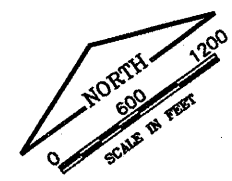

GENERAL WAYNE A. DOWNING
 PEORIA INTERNATIONAL AIRPORT

**CONSTRUCT NEW PERIMETER ROAD AND
 PERIMETER FENCE - PROJECT 3**

© Copyright: CMT, Inc.

CMT
 CRAWFORD, MURPHY & TILLY, INC.
 CONSULTING ENGINEERS
 License No. 84-000613

**IL PROJECT: PIA-3865
 AIP PROJ: 3-17-0080-XX**

FILE:	SHEET INDEX--PHASE3
DESIGN BY:	TJH/SMS
DRAWN BY:	CMT
CHECKED BY:	CET
APPROVED BY:	CET
DATE:	02-13-2009
JOB No:	07061-04-00

**INDEX TO
 FENCING SHEETS**

SHEET 53 OF 151 SHEETS

K:\Peoria\070610400\Draw\Sheets\1_West_South_Fence\Phase 3 Sheets
 FILE: SHEET INDEX--Phase3.dwg
 DATE: 2/12/2009 11:39 AM