




 


PE089



REVISIONS

NUMBER	BY	DATE

0 1 2
THIS BAR IS EQUAL TO 2"
AT FULL SCALE (34X22).
PLOT 1

LEGEND

-  SEEDING & MULCHING
-  INLET PROTECTION
-  DITCH CHECK
-  STRAW WATTLE
-  SILT FENCE
-  RIP RAP

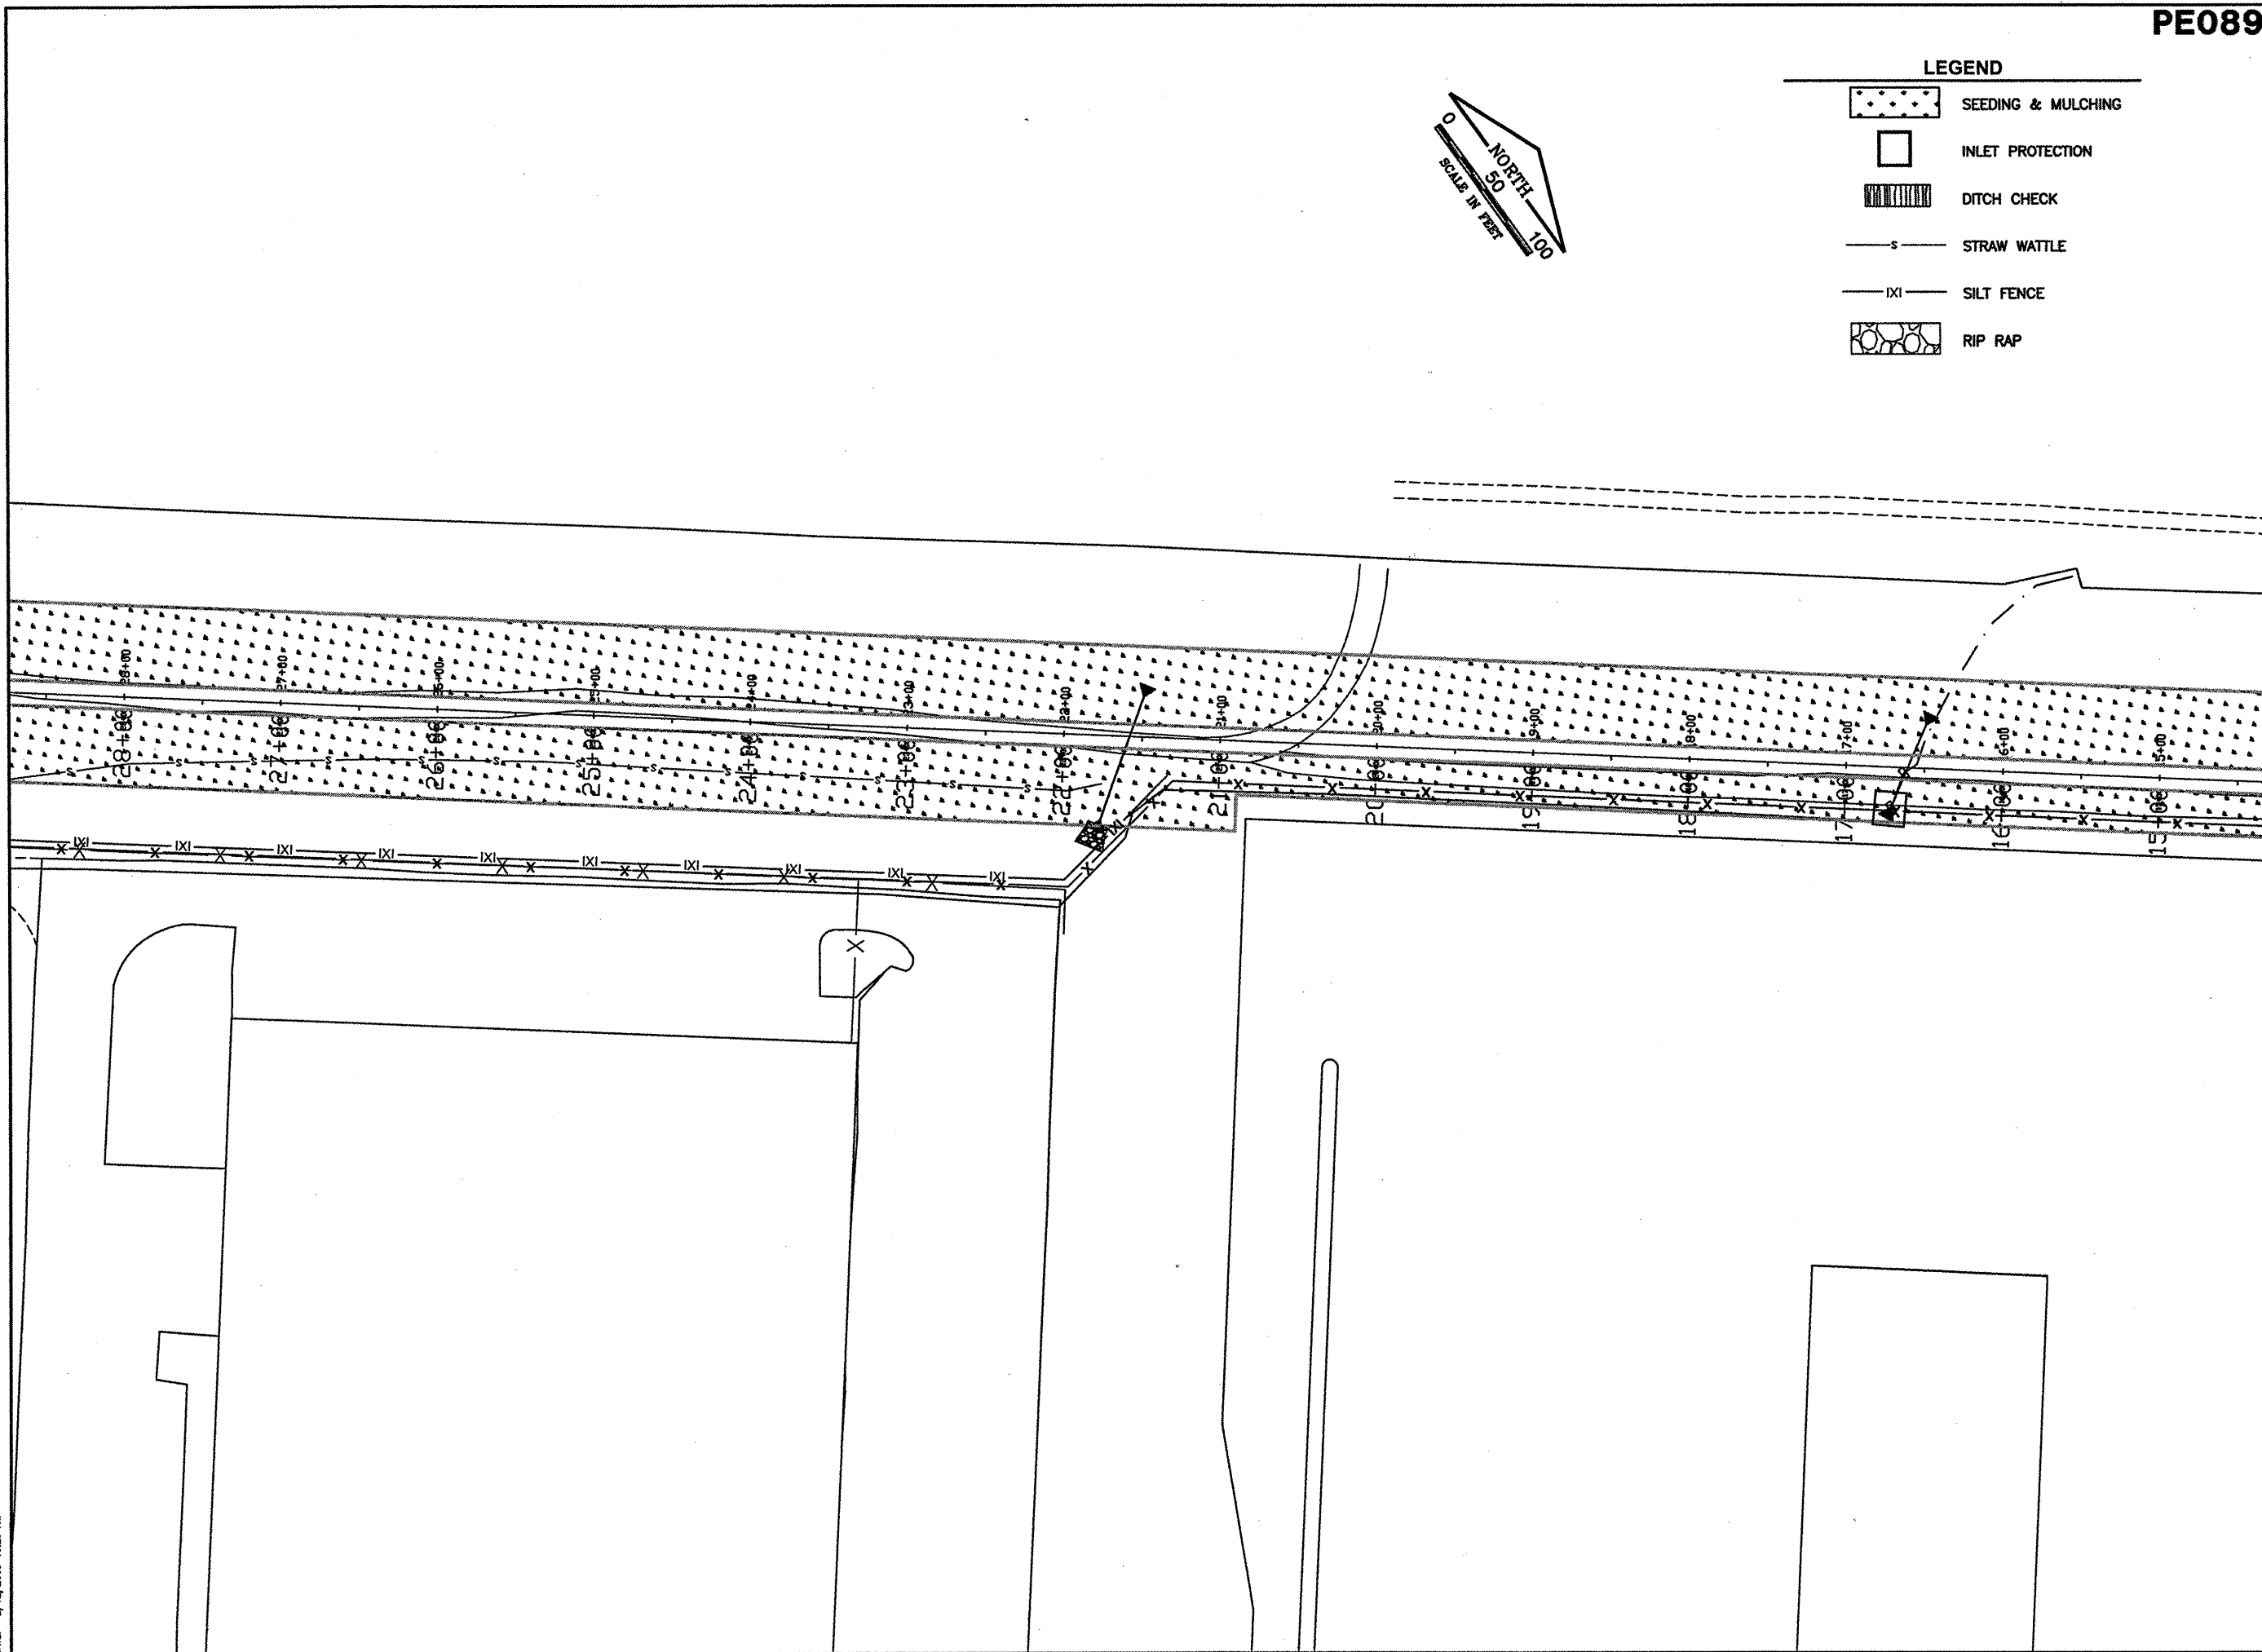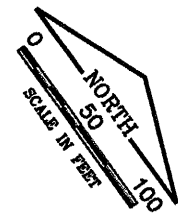

GENERAL WAYNE A. DOWNING
PEORIA INTERNATIONAL AIRPORT
CONSTRUCT NEW PERIMETER ROAD AND
PERIMETER FENCE - PROJECT 3

© Copyright CMT, Inc.
CMT
CRAWFORD, MURPHY & TILLY, INC.
CONSULTING ENGINEERS
License No. 84-000613

IL PROJECT: PIA-3865
AIP PROJ: 3-17-0080-XX

FILE:	SOUTH_INDSEC_02
DESIGN BY:	TJH/SMS
DRAWN BY:	CMT
CHECKED BY:	CET
APPROVED BY:	CET
DATE:	02-13-2009
JOB No:	07061-04-00

SOUTH TURFING PLAN
SHEET 2 OF 6

SHEET 79 OF 151 SHEETS