





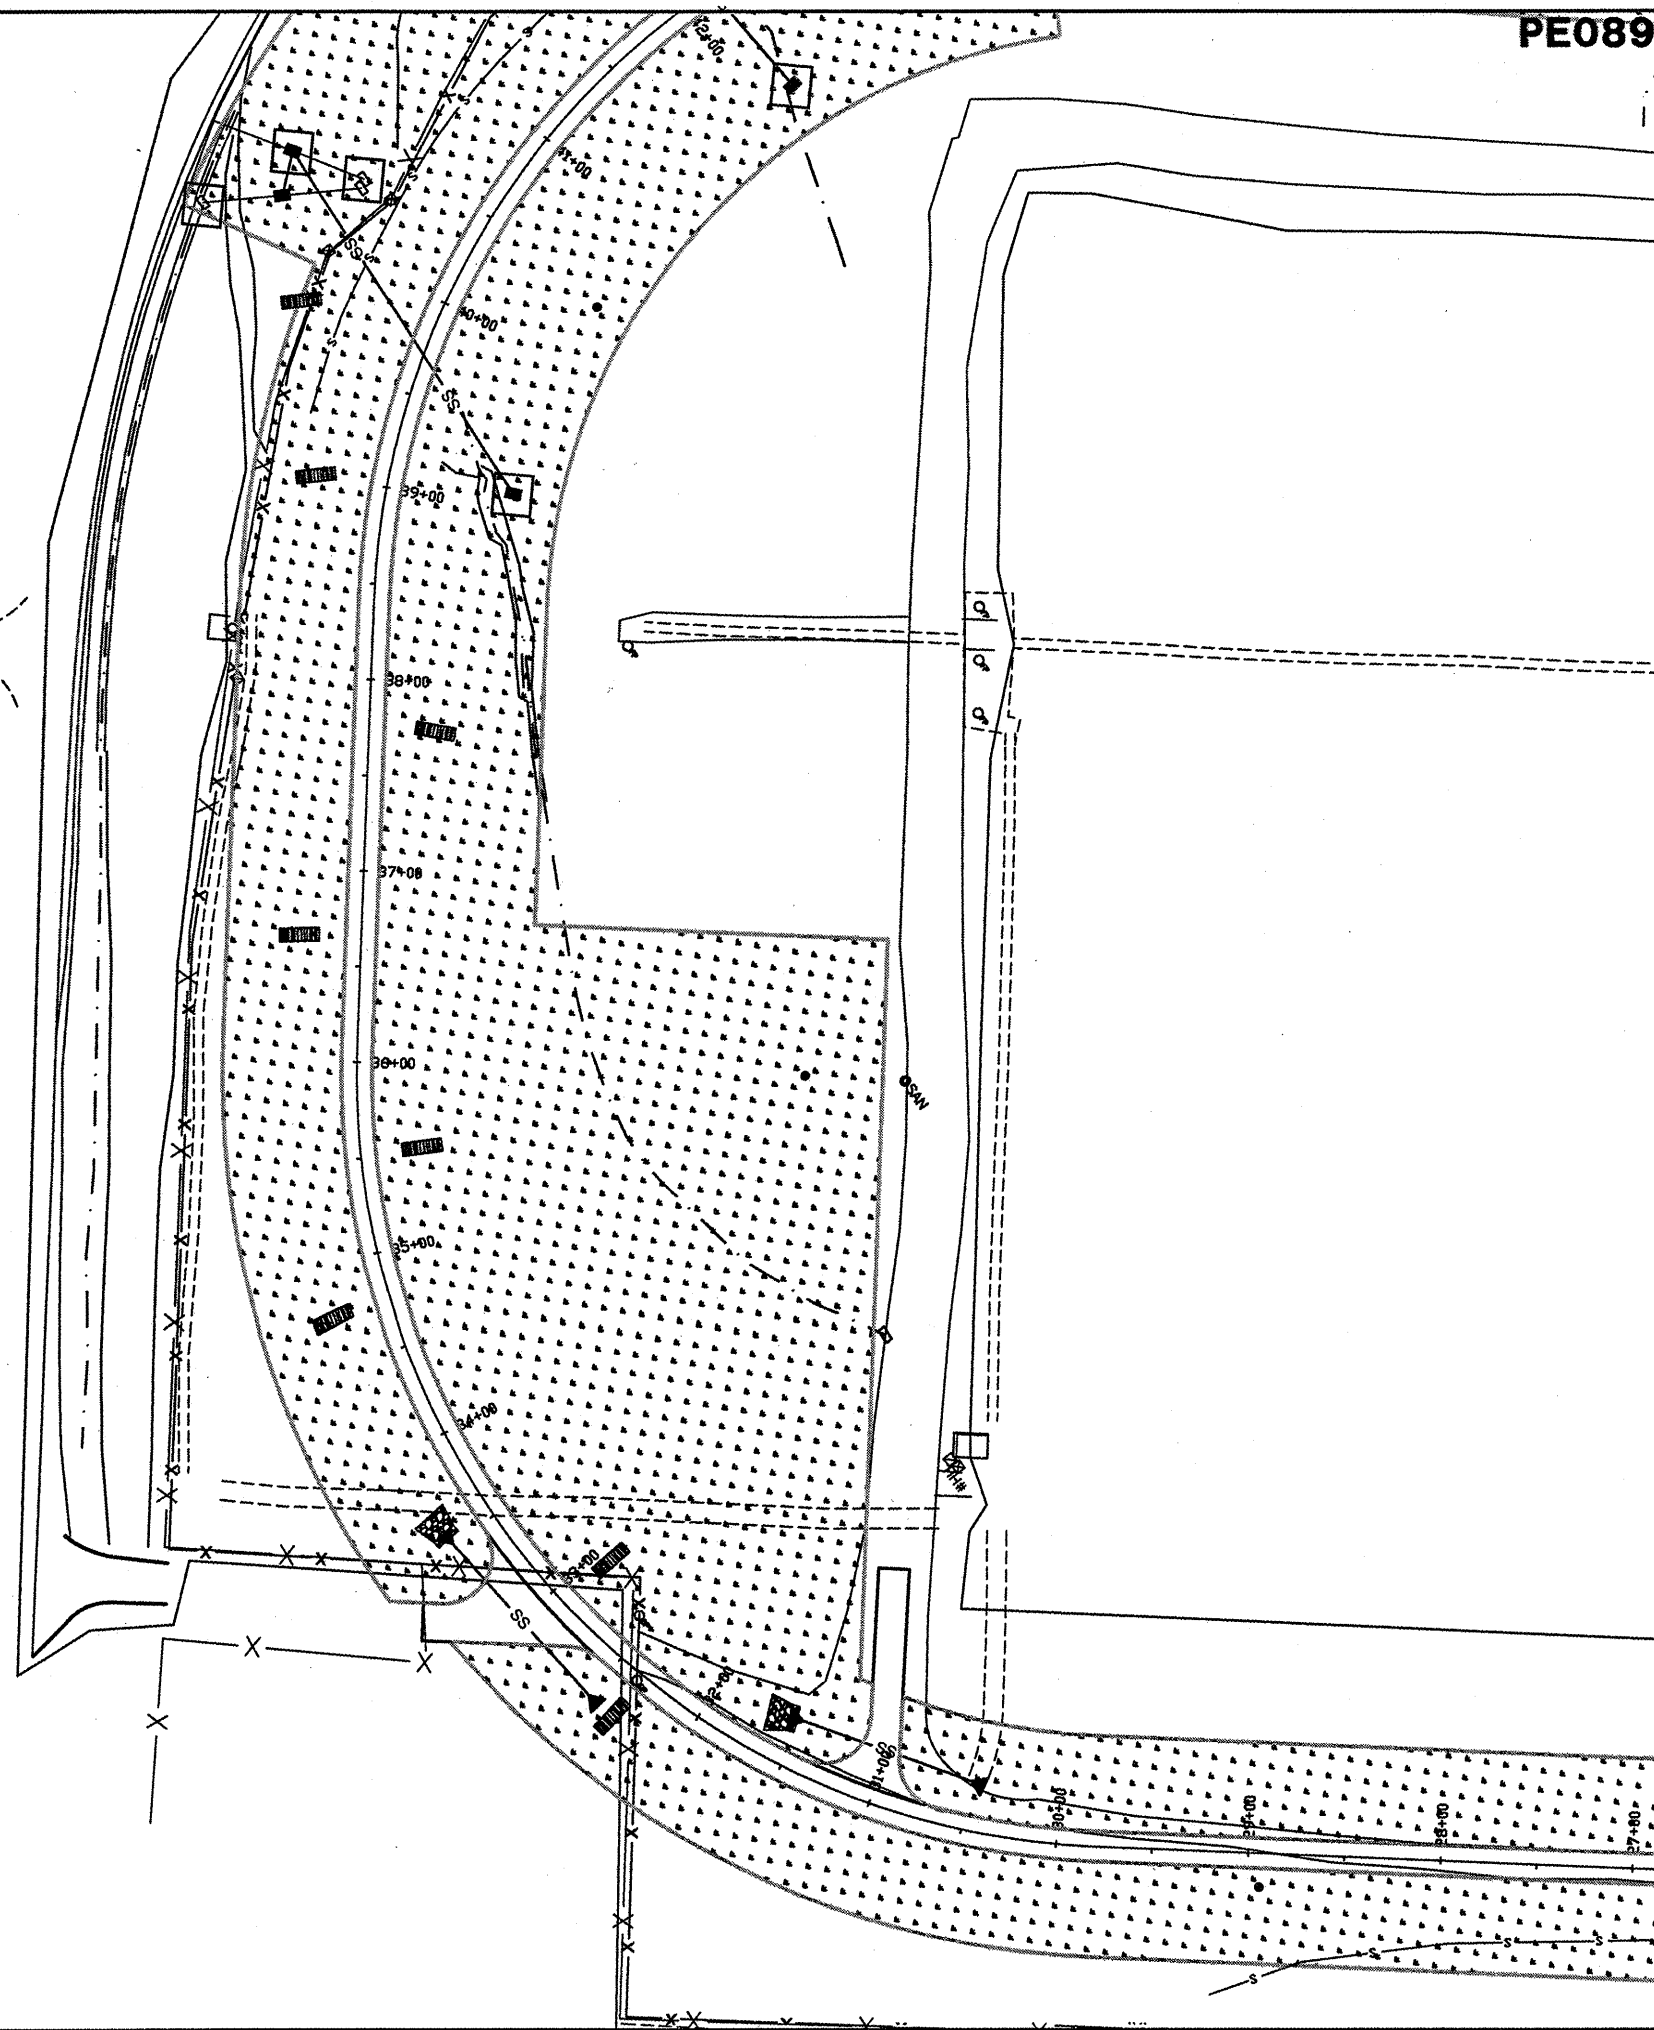
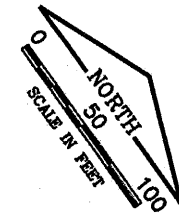





K:\PeoriaAP\070610400\Draw\Sheets\West\_South\_Fence\Phase 3 Sheets  
 FILE: SOUTH\_INDXSEC\_03.dwg  
 DATE: 2/12/2009 10:31 AM

PE089

**LEGEND**

-  SEEDING & MULCHING
-  INLET PROTECTION
-  DITCH CHECK
-  STRAW WATTLE
-  SILT FENCE
-  RIP RAP



REVISIONS		
NUMBER	BY	DATE
 THIS BAR IS EQUAL TO 2' AT FULL SCALE (34X22). PLOT 1		
 <b>GENERAL WAYNE A. DOWNING</b> <b>PEORIA INTERNATIONAL AIRPORT</b>		
<b>CONSTRUCT NEW PERIMETER ROAD AND PERIMETER FENCE - PROJECT 3</b>		
 <b>CMT</b> <b>CRAWFORD, MURPHY &amp; TILLY, INC.</b> <b>CONSULTING ENGINEERS</b> <small>License No. 184-000613</small>		
<b>IL PROJECT: PIA-3865</b> <b>AIP PROJ: 3-17-0080-XX</b>		
FILE: SOUTH_INDXSEC_03		
DESIGN BY: TJH/SMS		
DRAWN BY: CMT		
CHECKED BY: CET		
APPROVED BY: CET		
DATE: 02-13-2009		
JOB No: 07061-04-00		
<b>SOUTH TURFING</b> <b>SHEET 3 OF 6</b>		
SHEET 80 OF 151 SHEETS		