




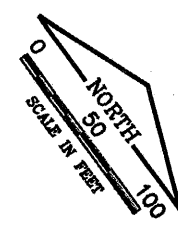


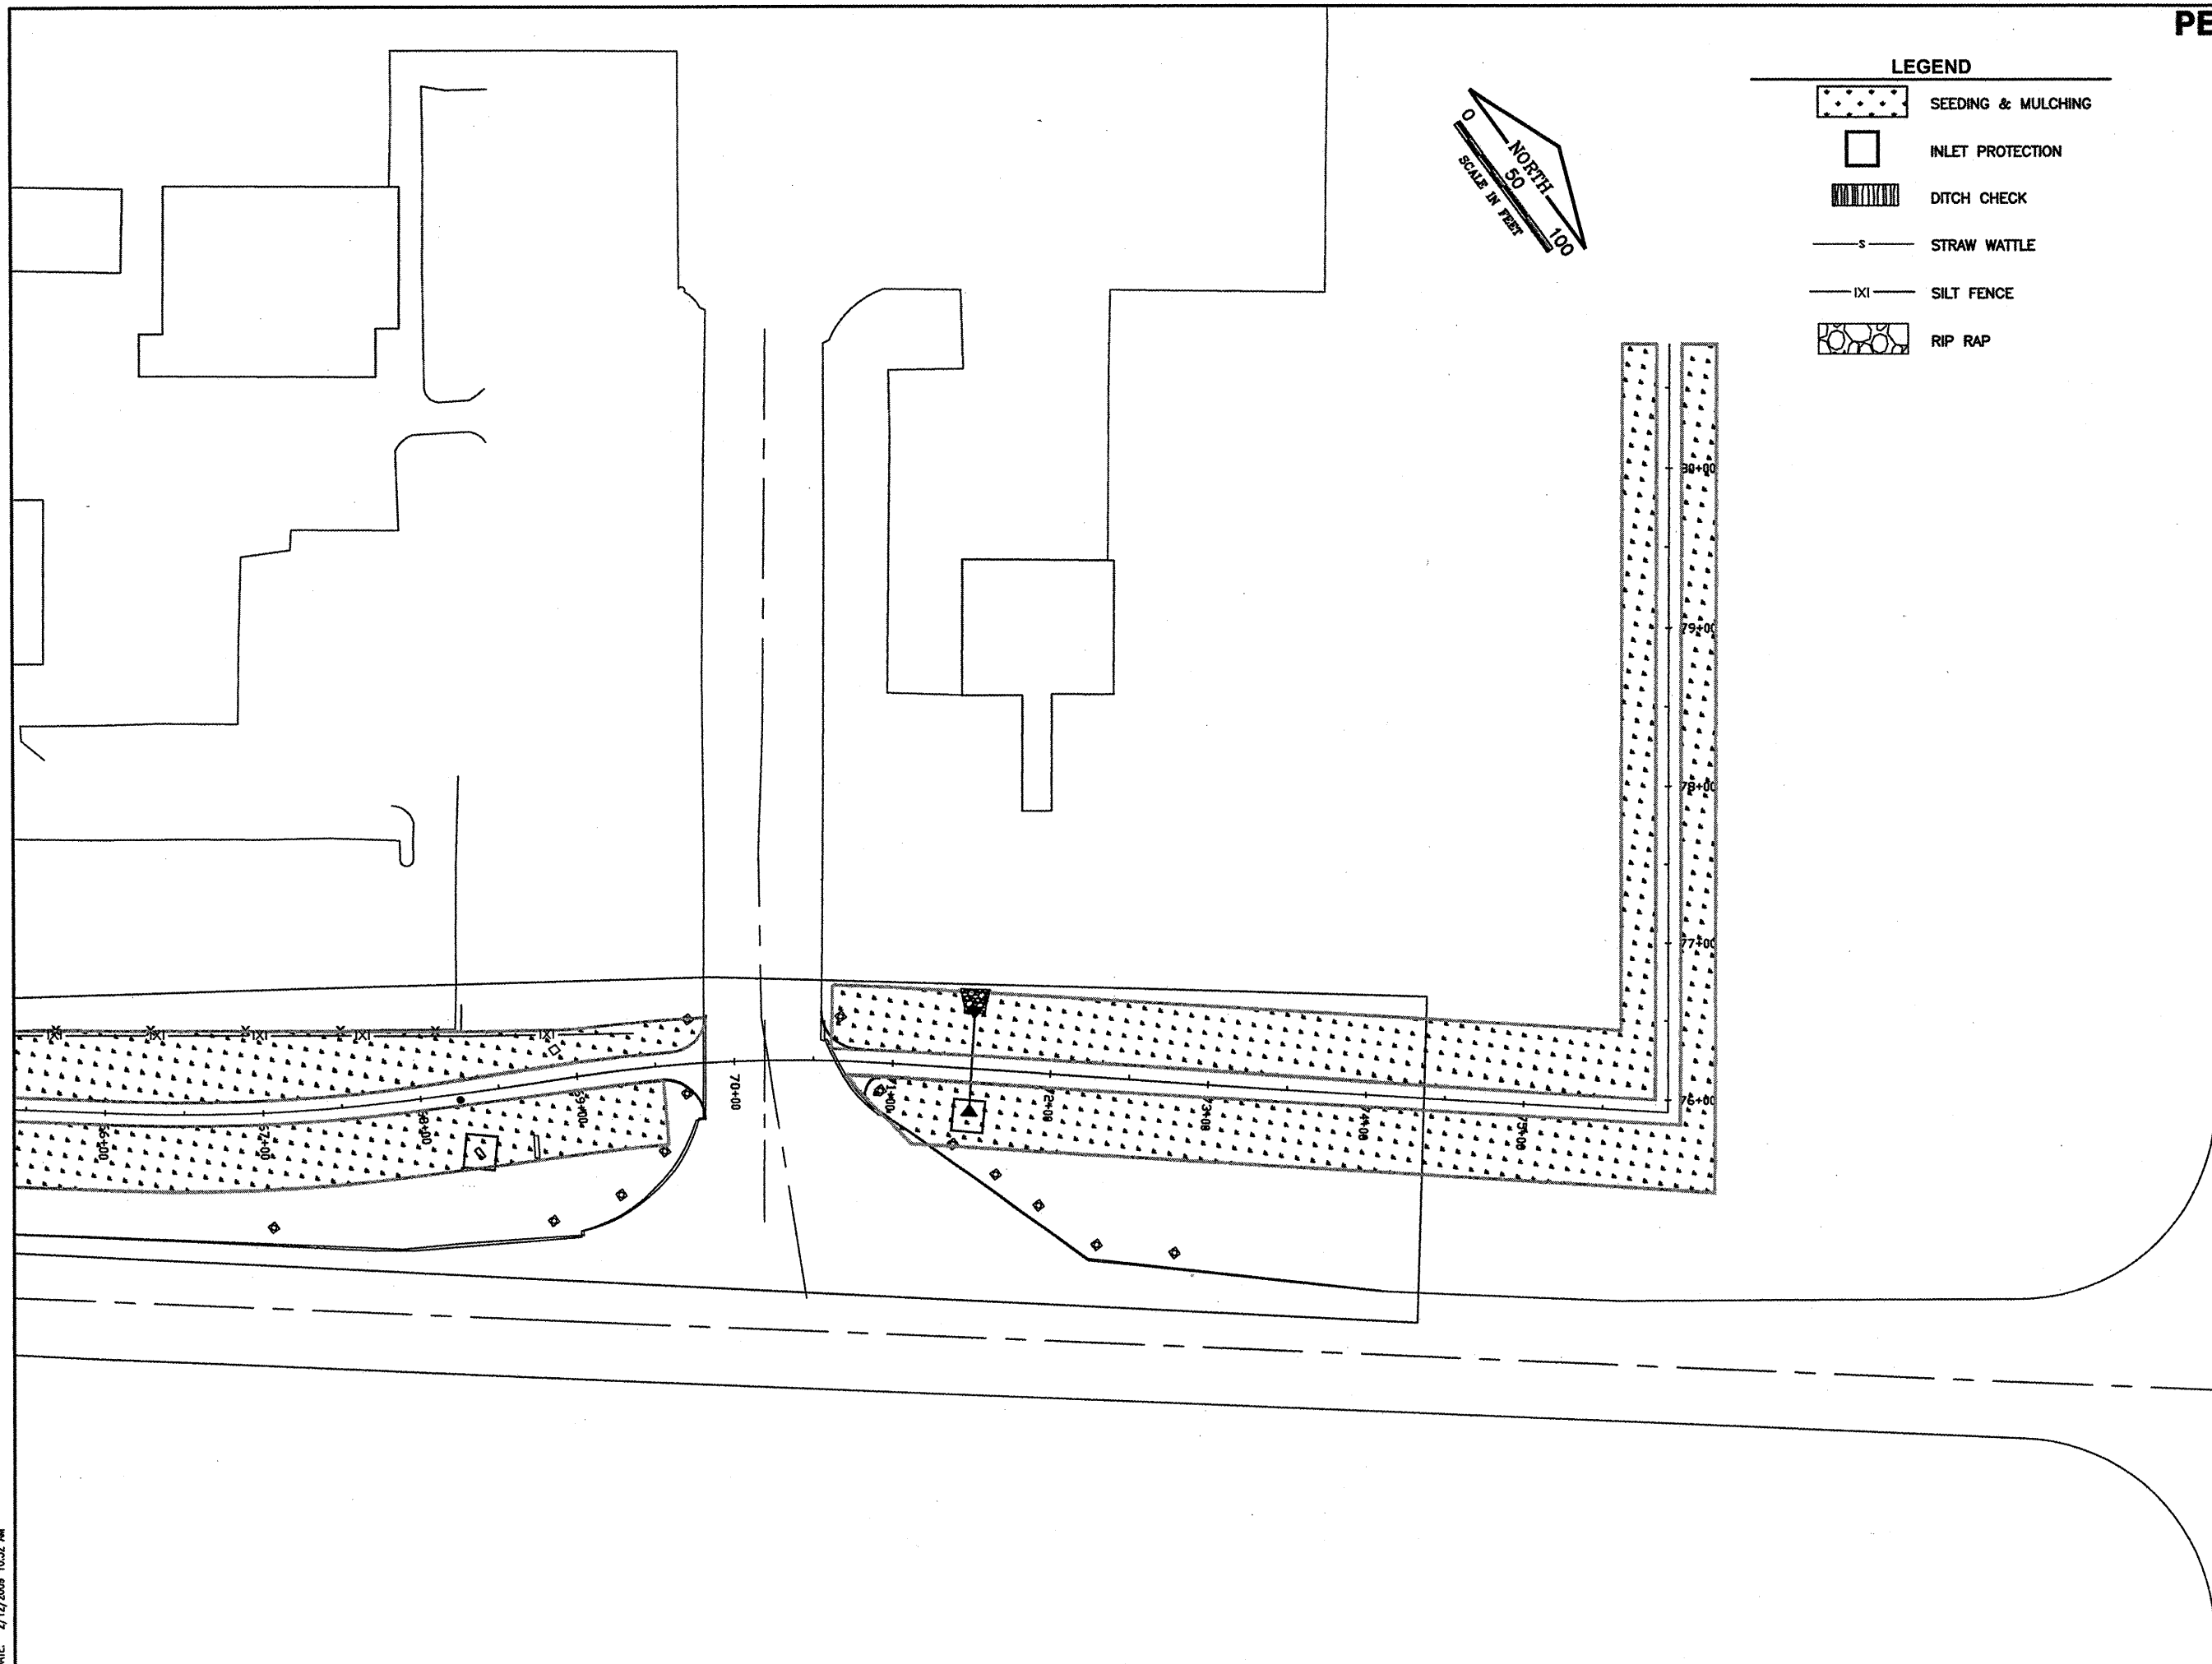

K:\Peoria\070610400\Draw\Sheets\1_Weat_South_Fence\Phase 3 Sheets
 FILE: SOUTH_IDXSEC_06.dwg
 DATE: 2/12/2009 10:32 AM



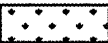

 LEGEND

-  SEEDING & MULCHING
-  INLET PROTECTION
-  DITCH CHECK
-  STRAW WATTLE
-  SILT FENCE
-  RIP RAP

PE089

REVISIONS		
NUMBER	BY	DATE


GENERAL WAYNE A. DOWNING
PEORIA INTERNATIONAL AIRPORT
CONSTRUCT NEW PERIMETER ROAD AND
PERIMETER FENCE - PROJECT 3


© Copyright CMT, Inc.
CMT
CRAWFORD, MARRY & TILLY, INC.
 CONSULTING ENGINEERS
 License No. 84-000613

IL PROJECT: PIA-3865	
AIP PROJ: 3-17-0080-XX	
FILE:	SOUTH_IDXSEC_06
DESIGN BY:	TJH/SMS
DRAWN BY:	CMT
CHECKED BY:	CET
APPROVED BY:	CET
DATE:	02-13-2009
JOB No:	07061-04-00
SOUTH TURFING PLAN	
SHEET 6 OF 6	
SHEET 83 OF 151 SHEETS	