




 


PE089



REVISIONS

NUMBER	BY	DATE

0 1 2  
 THIS BAR IS EQUAL TO 2"  
 AT FULL SCALE (34X22).  
 PLOT 1

LEGEND

-  SEEDING & MULCHING
-  INLET PROTECTION
-  DITCH CHECK
-  STRAW WATTLE
-  SILT FENCE
-  RIP RAP

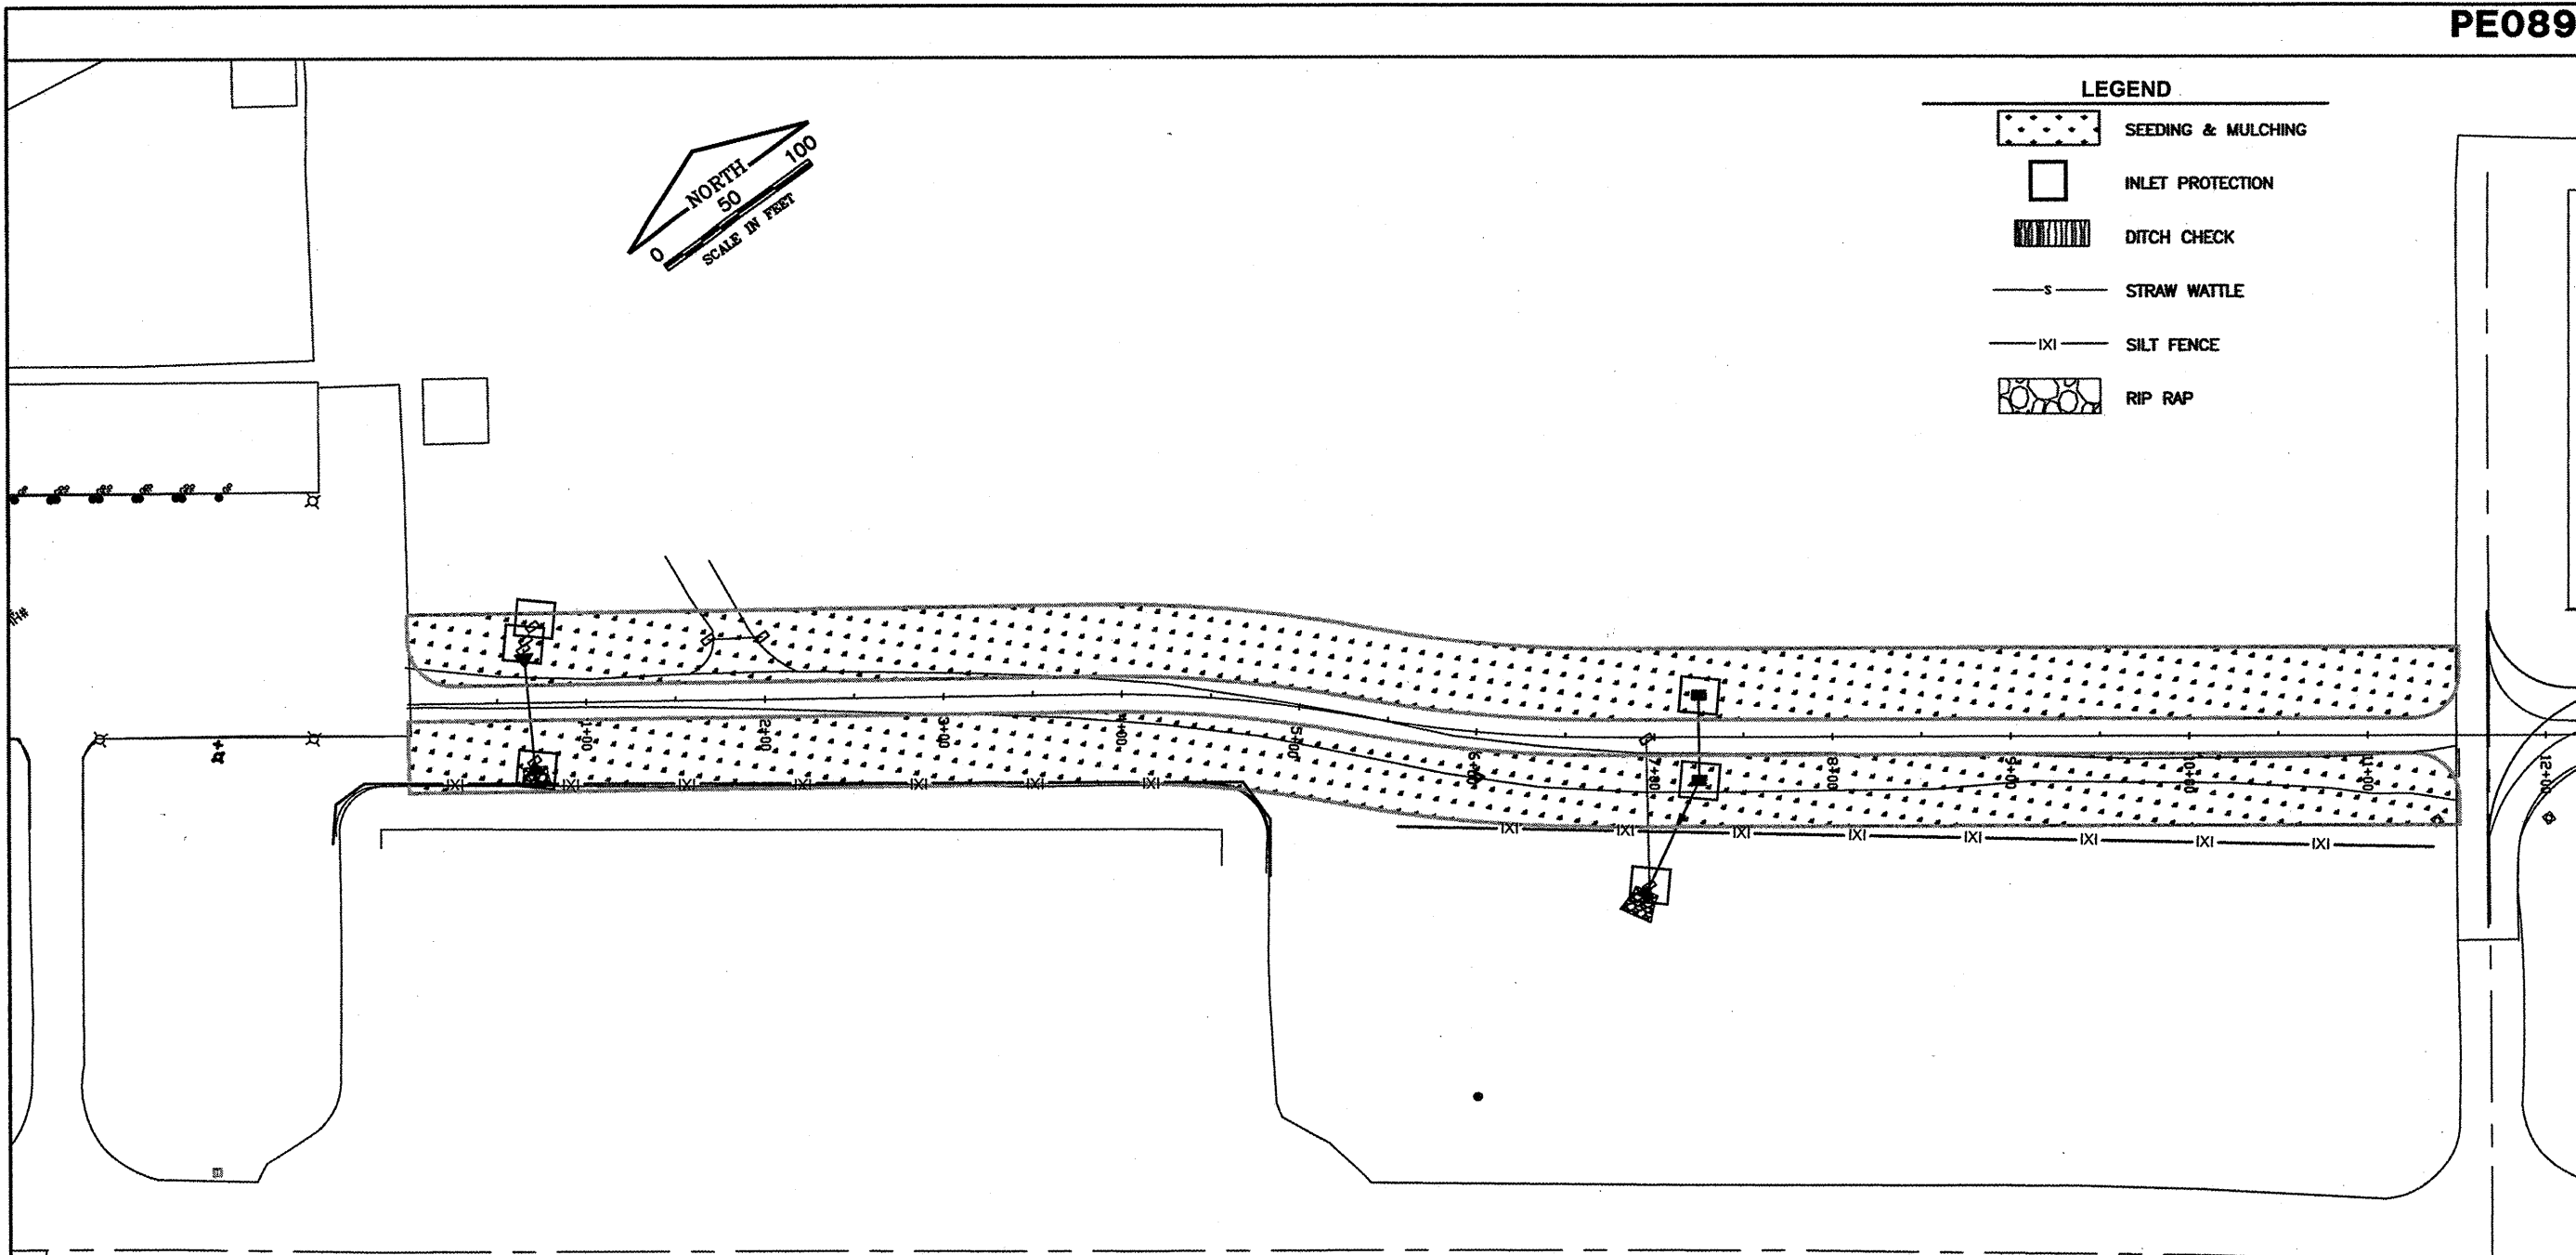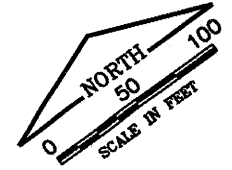

**CONSTRUCT NEW PERIMETER ROAD AND PERIMETER FENCE - PROJECT 3**

GENERAL WAYNE A. DOWNING  
 PEORIA INTERNATIONAL AIRPORT


© Copyright CMT, Inc.  
**CMT**  
 CRAWFORD, MURPHY & TILLY, INC.  
 CONSULTING ENGINEERS  
 License No. 84-000613

**IL PROJECT: PIA-3865**  
**AIP PROJ: 3-17-0080-XX**

FILE:	WEST_INDXSEC_01
DESIGN BY:	TJH/SMS
DRAWN BY:	CMT
CHECKED BY:	CET
APPROVED BY:	CET
DATE:	02-13-2009
JOB No:	07061-04-00

WEST TURFING PLAN  
 SHEET 1 OF 3

SHEET 84 OF 151 SHEETS

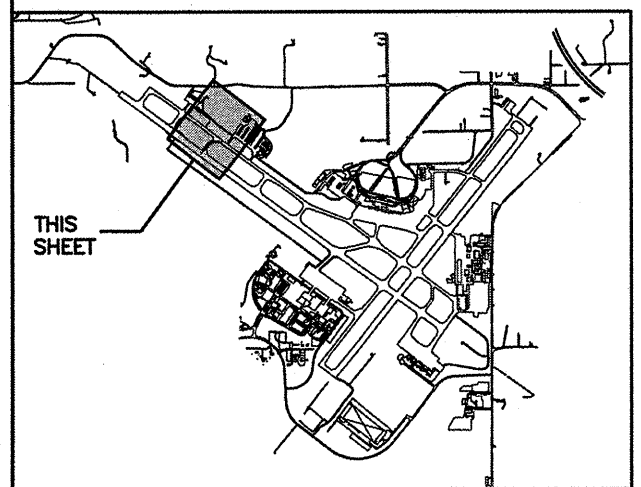

KEY MAP

K:\Peoria\PIA\070610400\Draw\Sheets\1\_West\_South\_Fence\Phase 3 Sheets  
 FILE: WEST\_INDXSEC\_01.dwg  
 DATE: 2/12/2009 10:40 AM