



K:\PeoriaAP\070610400\Draw\Sheets\1 - West\_South\_Fence\Phase 3 Sheets  
 FILE: South\_XSEC\_7+50\_B+50.dwg  
 DATE: 2/12/2009 9:18 AM

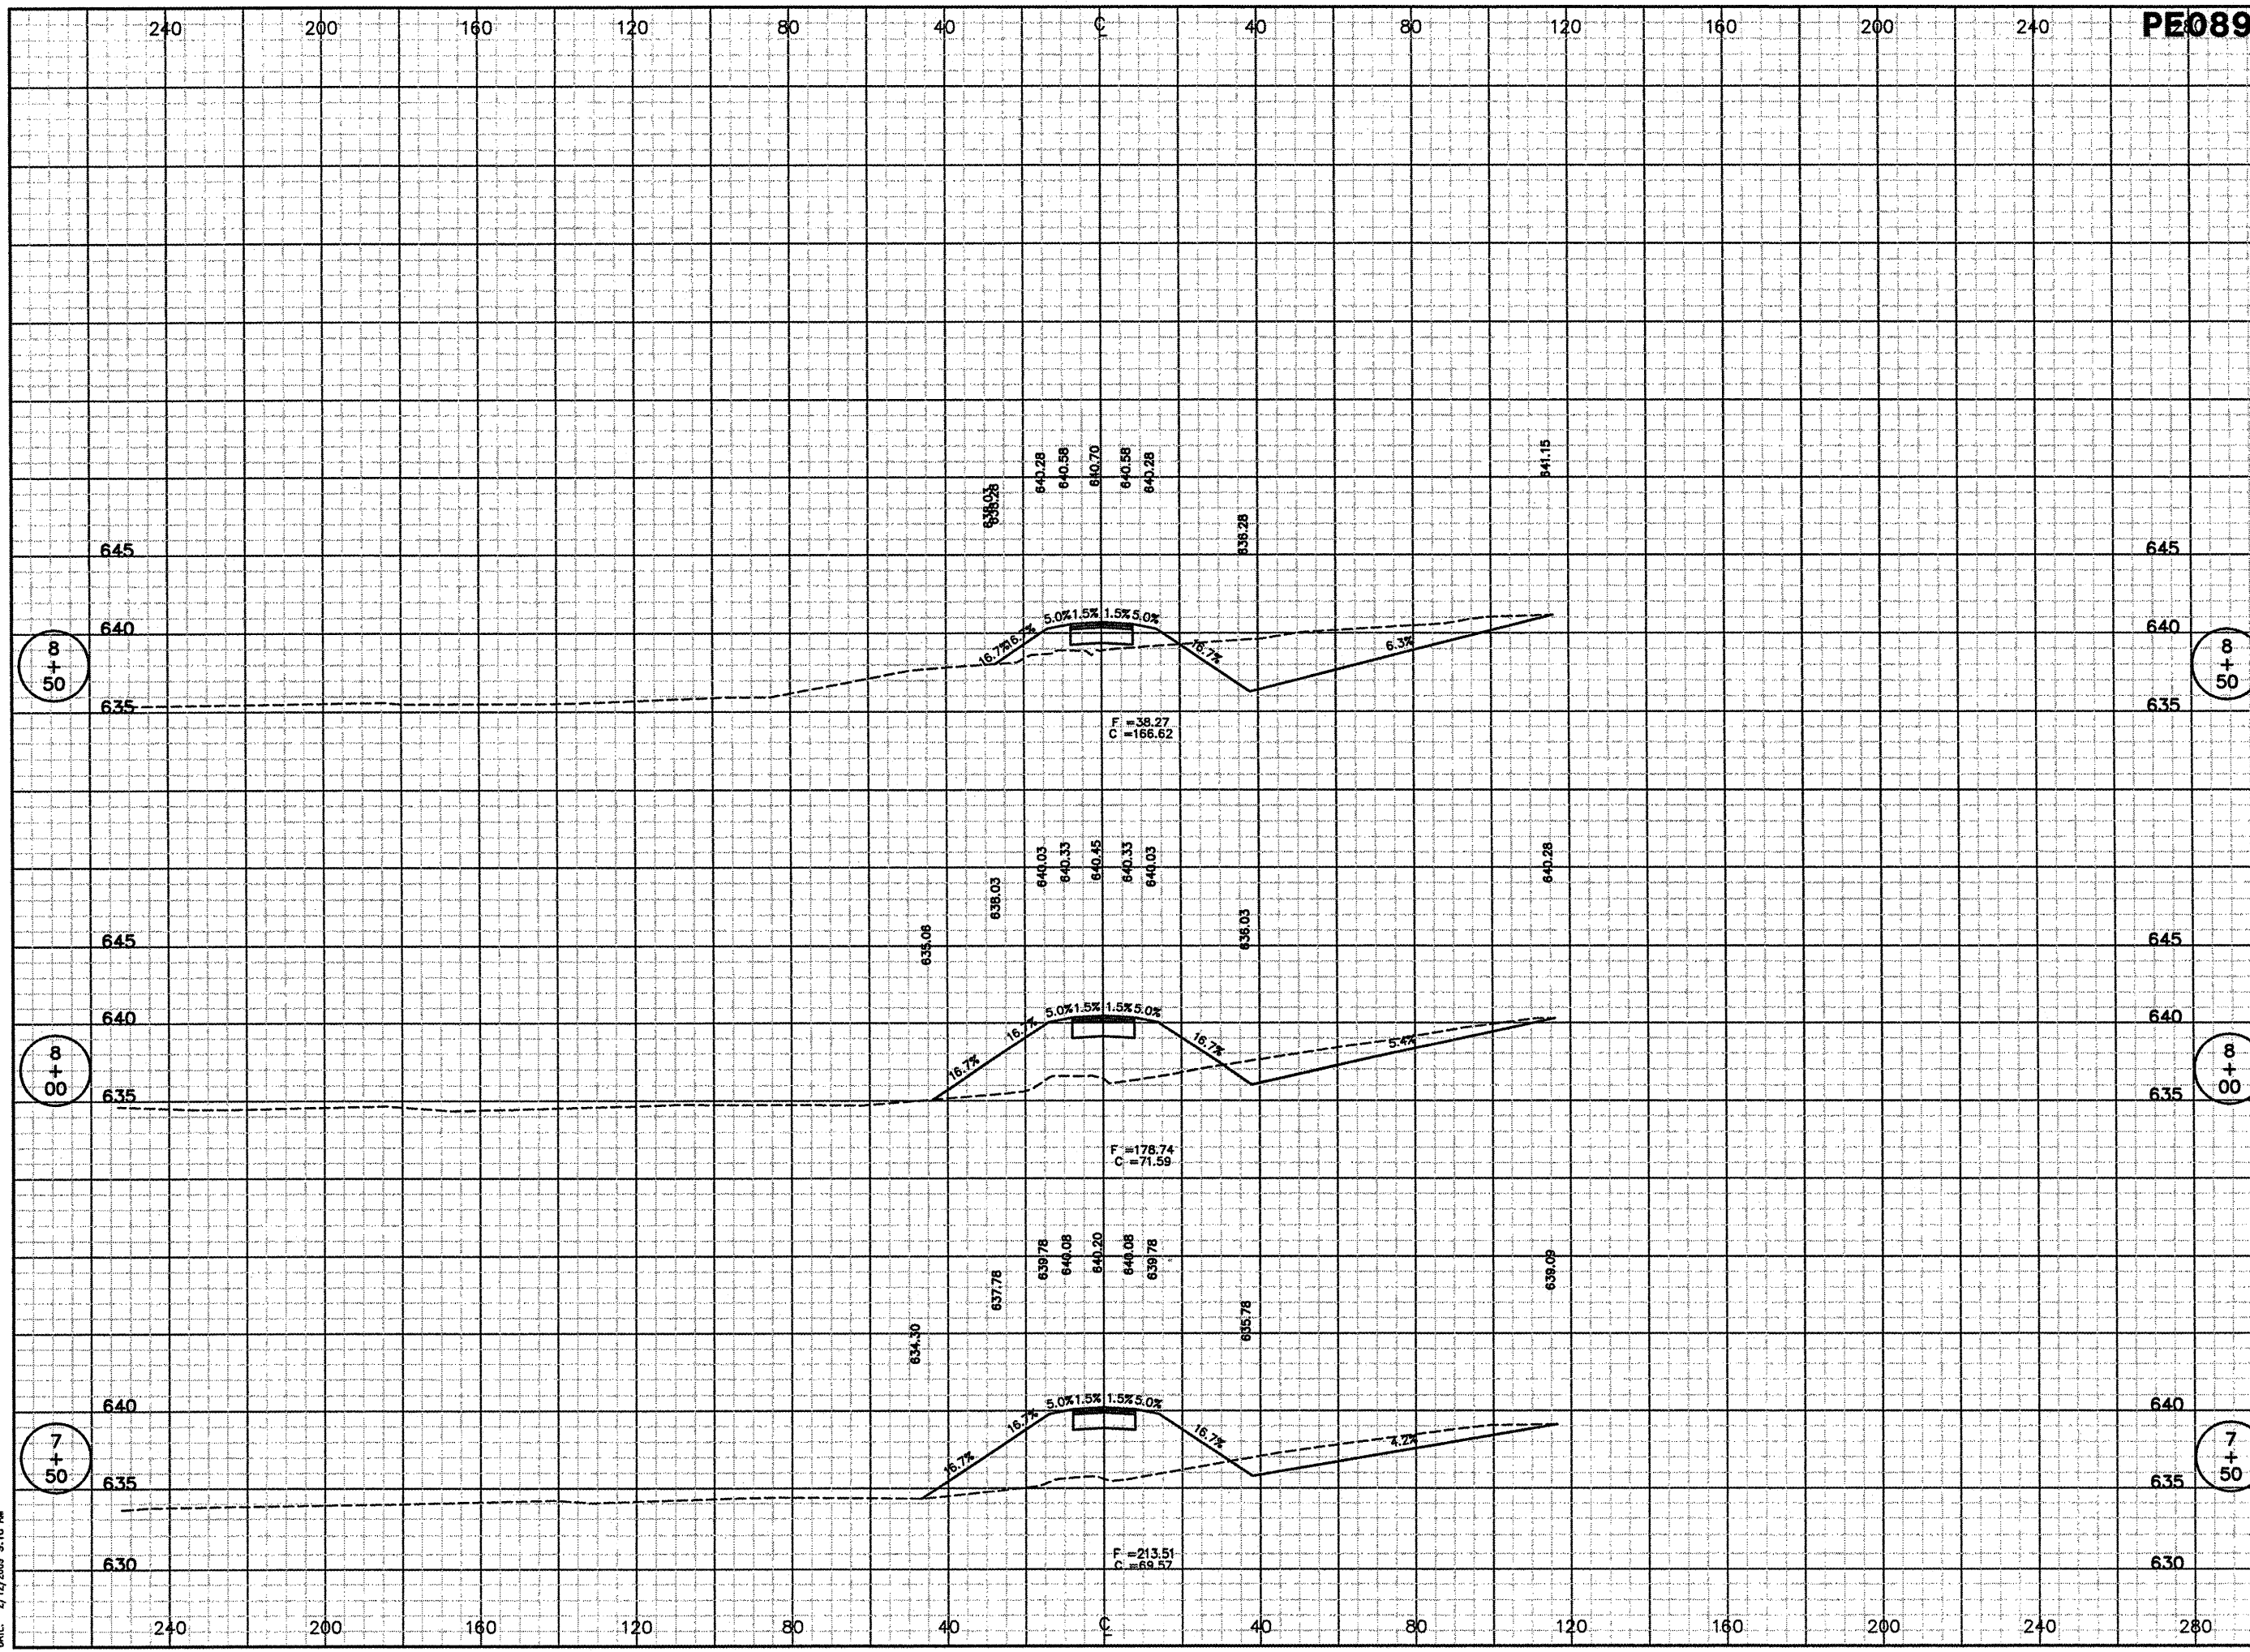


PE089

REVISIONS		
NUMBER	BY	DATE

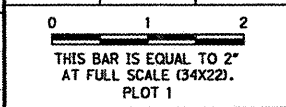

GENERAL WAYNE A. DOWNING  
 PEORIA INTERNATIONAL AIRPORT  
 CONSTRUCT NEW PERIMETER ROAD AND  
 PERIMETER FENCE - PROJECT 3

© Copyright CMT, Inc.  
  
**CMT**  
 CRAWFORD, MARRY & TILLY, INC.  
 CONSULTING ENGINEERS  
 License No. 184-000613

**IL PROJECT: PIA-3865**  
**AIP PROJ: 3-17-0080-XX**

FILE:	
DESIGN BY:	TJH/SMS
DRAWN BY:	CMT
CHECKED BY:	CET
APPROVED BY:	CET
DATE:	02-13-2009
JOB No:	07061-04-00
<b>SOUTH CROSS SECTION STA 7+50 TO 8+50</b>	
SHEET 94 OF 151 SHEETS	

7+50

7+50

8+50

8+50

8+00

8+00