


K:\Peoria\070610400\Draw\Sheets\16+50_South_Fence\Phase 3 Sheets
 FILE: South_XSEC_16+50_17+50.dwg
 DATE: 2/12/2009 8:19 AM

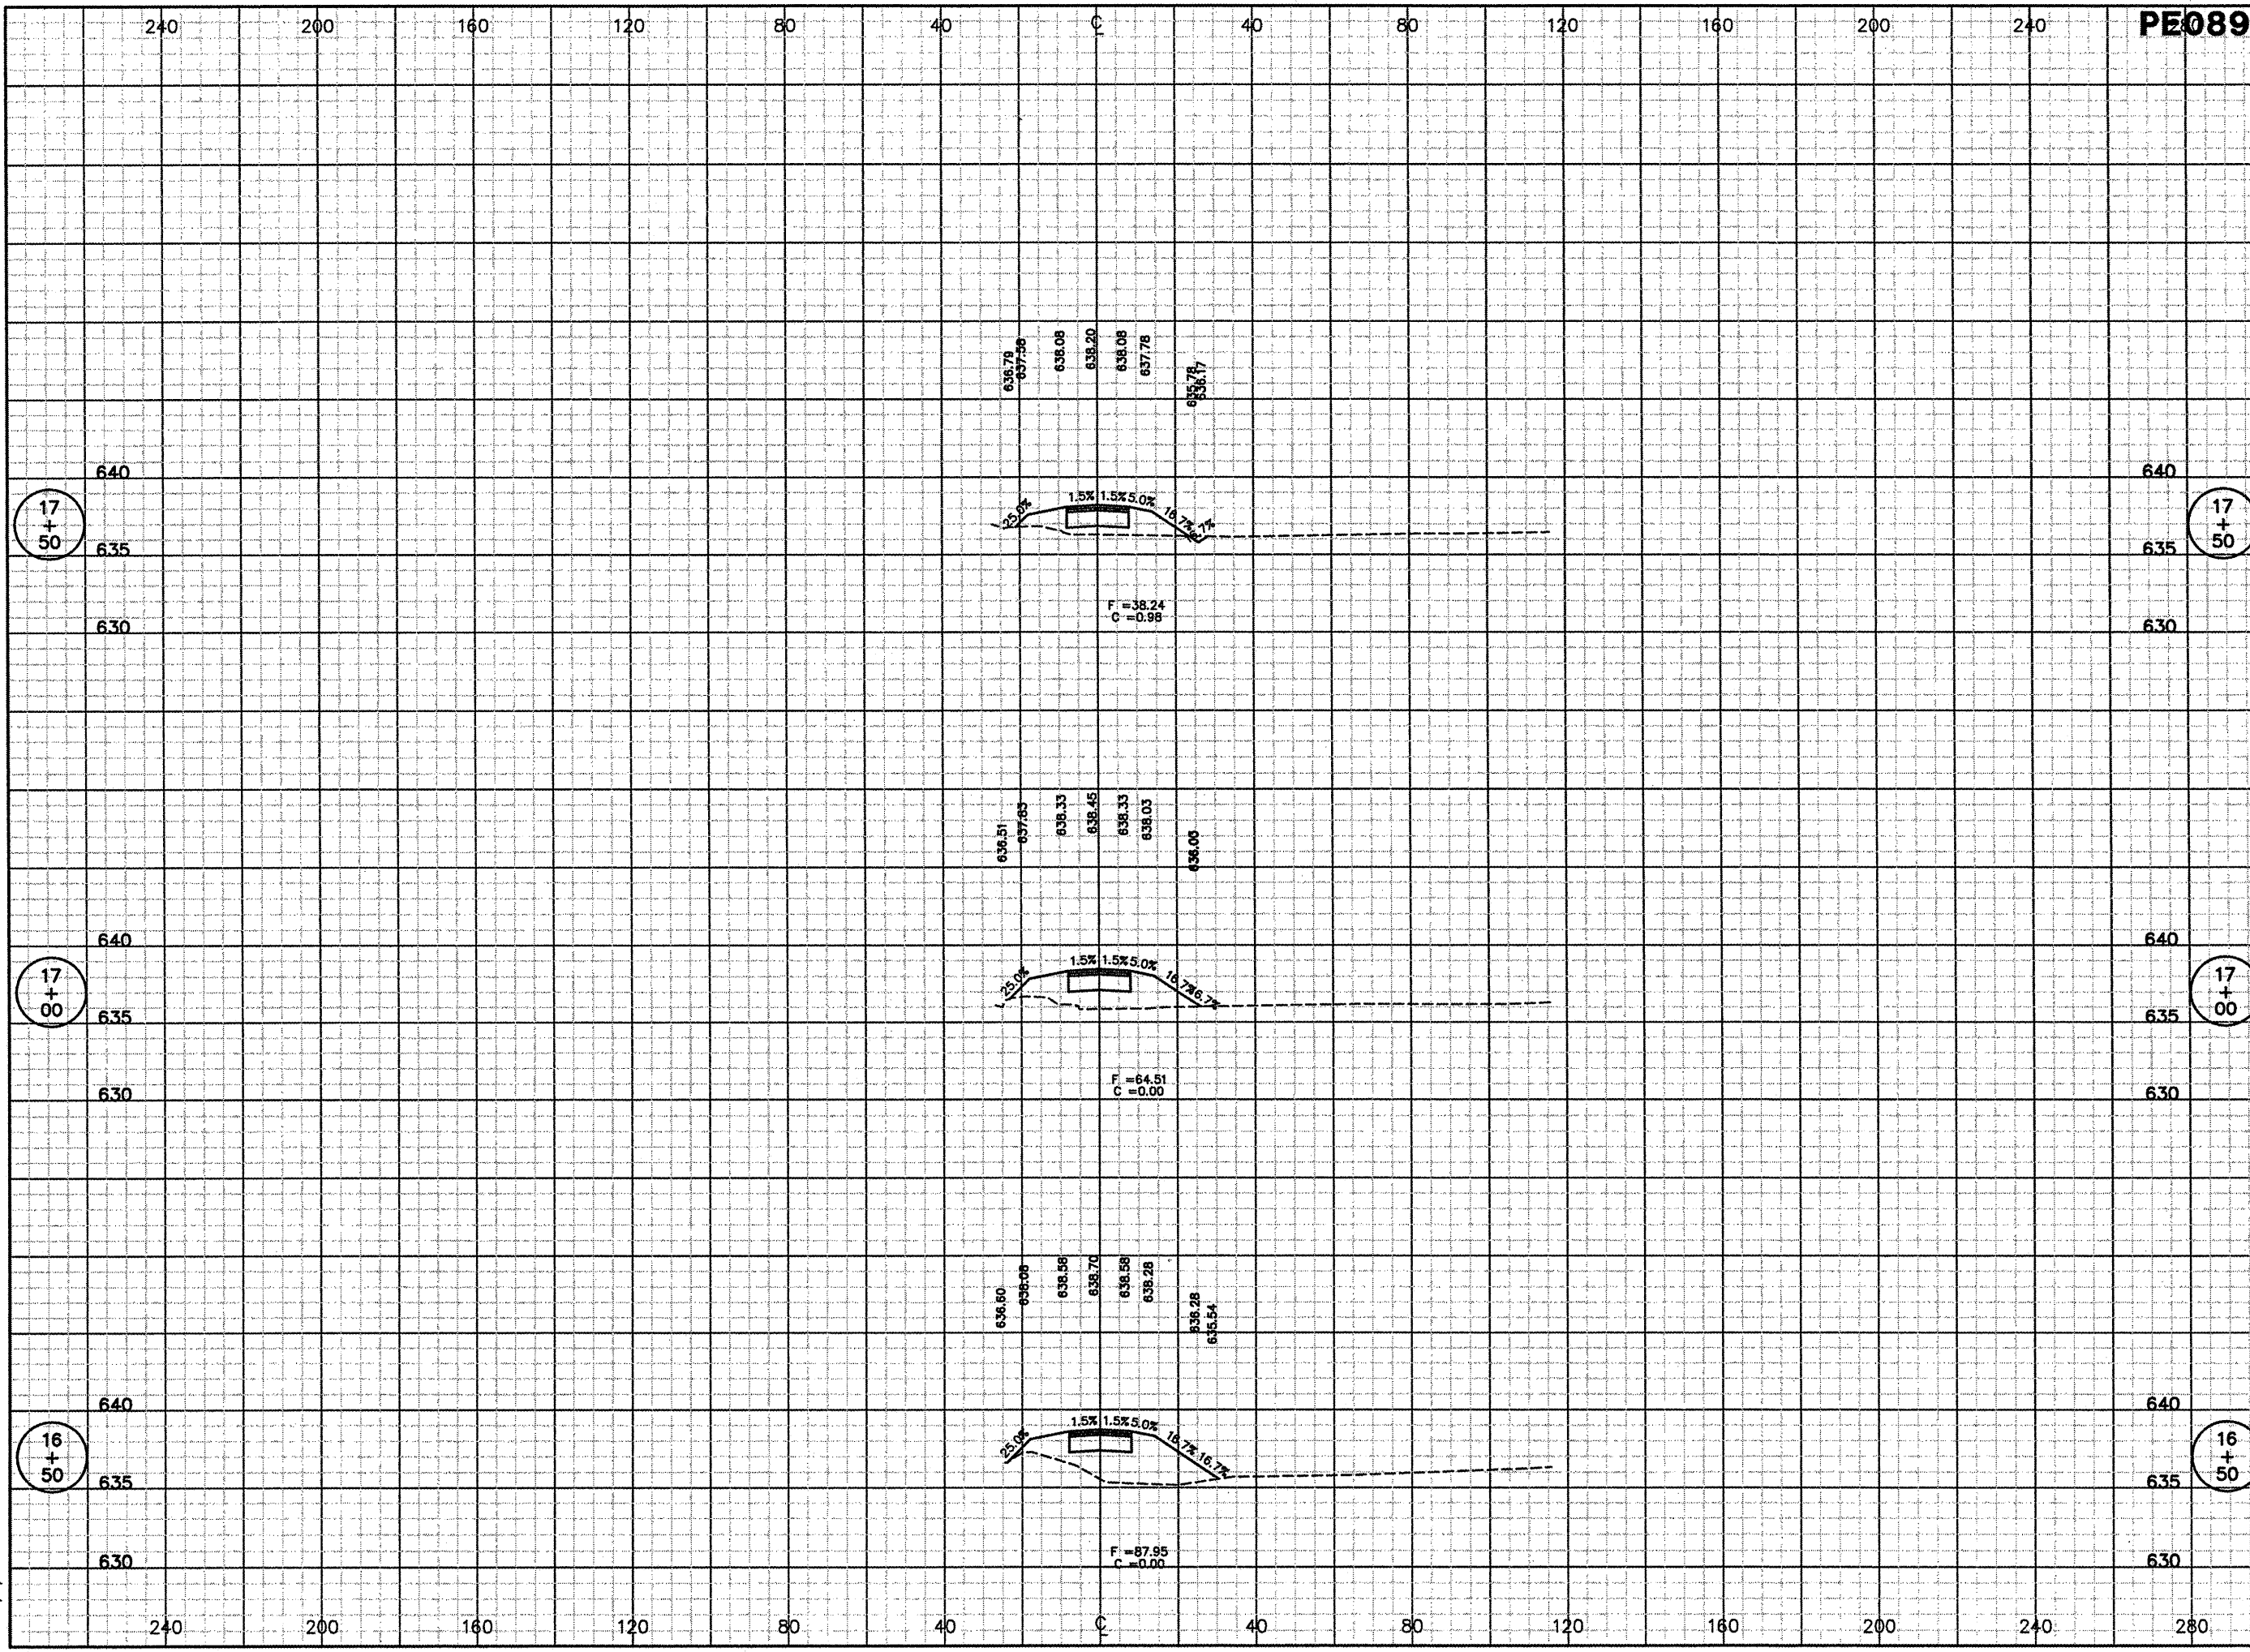

PE089

REVISIONS		
NUMBER	BY	DATE

0 1 2
 THIS BAR IS EQUAL TO 2"
 AT FULL SCALE (34X22).
 PLOT 1

GENERAL WAYNE A. DOWNING
PEORIA INTERNATIONAL AIRPORT

CONSTRUCT NEW PERIMETER ROAD AND PERIMETER FENCE - PROJECT 3

© Copyright CMT, Inc.

CMT
CRAWFORD, MARRIY & TILLY, INC.
 CONSULTING ENGINEERS
 License No. 194-000613

IL PROJECT: PIA-3865
AIP PROJ: 3-17-0080-XX

FILE:	
DESIGN BY:	TJH/SMS
DRAWN BY:	CMT
CHECKED BY:	CET
APPROVED BY:	CET
DATE:	02-13-2009
JOB No:	07061-04-00

SOUTH CROSS SECTION
STA 16+50 TO 17+50

SHEET 99 OF 151 SHEETS