


K:\Peoria\070610400\Draw\_Sheets\1\_West\_South\_South\_Fence\Phase 3 Sheets  
 FILE: South\_XSEC\_34+00\_35+00.dwg  
 DATE: 2/12/2009 8:19 AM

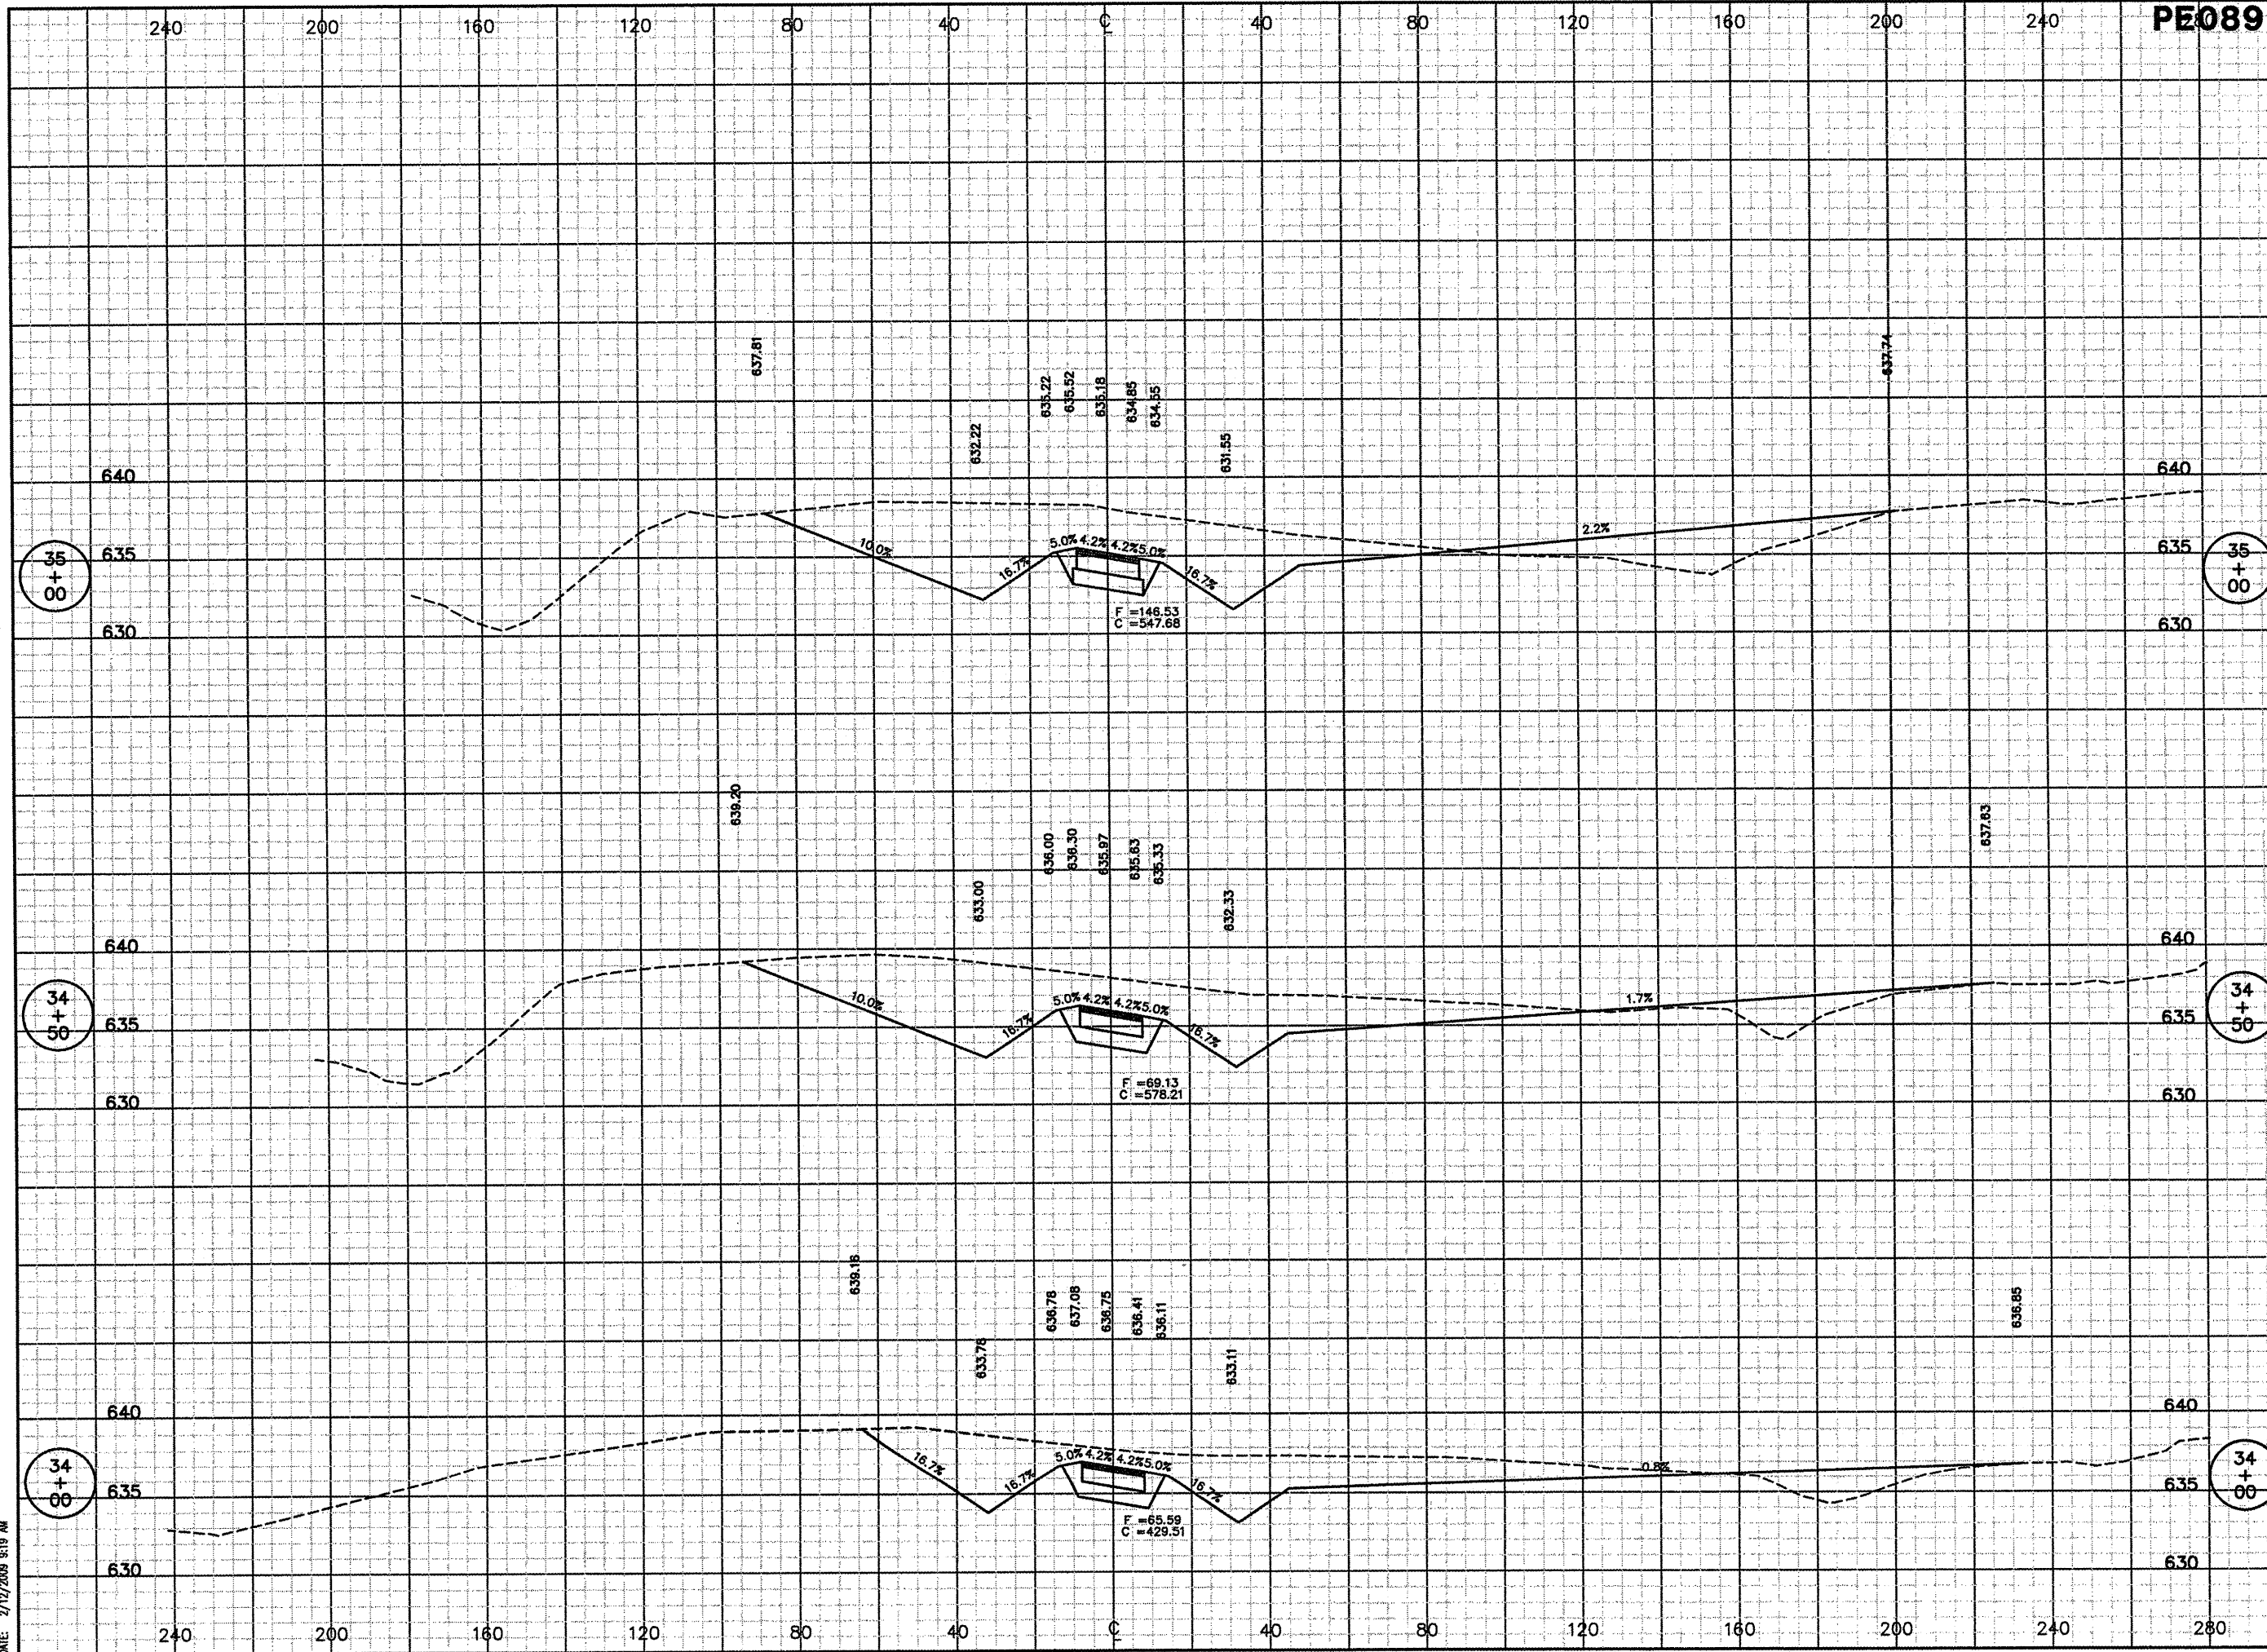

PE089

REVISIONS		
NUMBER	BY	DATE

0 1 2  
 THIS BAR IS EQUAL TO 2'  
 AT FULL SCALE (34x22).  
 PLOT 1

**GENERAL WAYNE A. DOWNING**  
**PEORIA INTERNATIONAL AIRPORT**

**CONSTRUCT NEW PERIMETER ROAD AND PERIMETER FENCE - PROJECT 3**

© Copyright: CMT, Inc.

**CMT**  
 CRAWFORD, MURPHY & TILLY, INC.  
 CONSULTING ENGINEERS  
 License No. 984-000618

**IL PROJECT: PIA-3985**  
**AIP PROJ: 3-17-0080-XX**

FILE:	
DESIGN BY:	TJH/SMS
DRAWN BY:	CMT
CHECKED BY:	CET
APPROVED BY:	CET
DATE:	02-13-2009
JOB No:	07061-04-00

**SOUTH CROSS SECTION**  
**STA 34+00 TO 35+00**

SHEET 110 OF 151 SHEETS