




K:\Peoria\070610400\Draw\Sheets\1 - West_South_Fence\Phase 3 Sheets
 FILE: South_XSEC_37+00_38+00.dwg
 DATE: 7/12/2009 8:19 AM

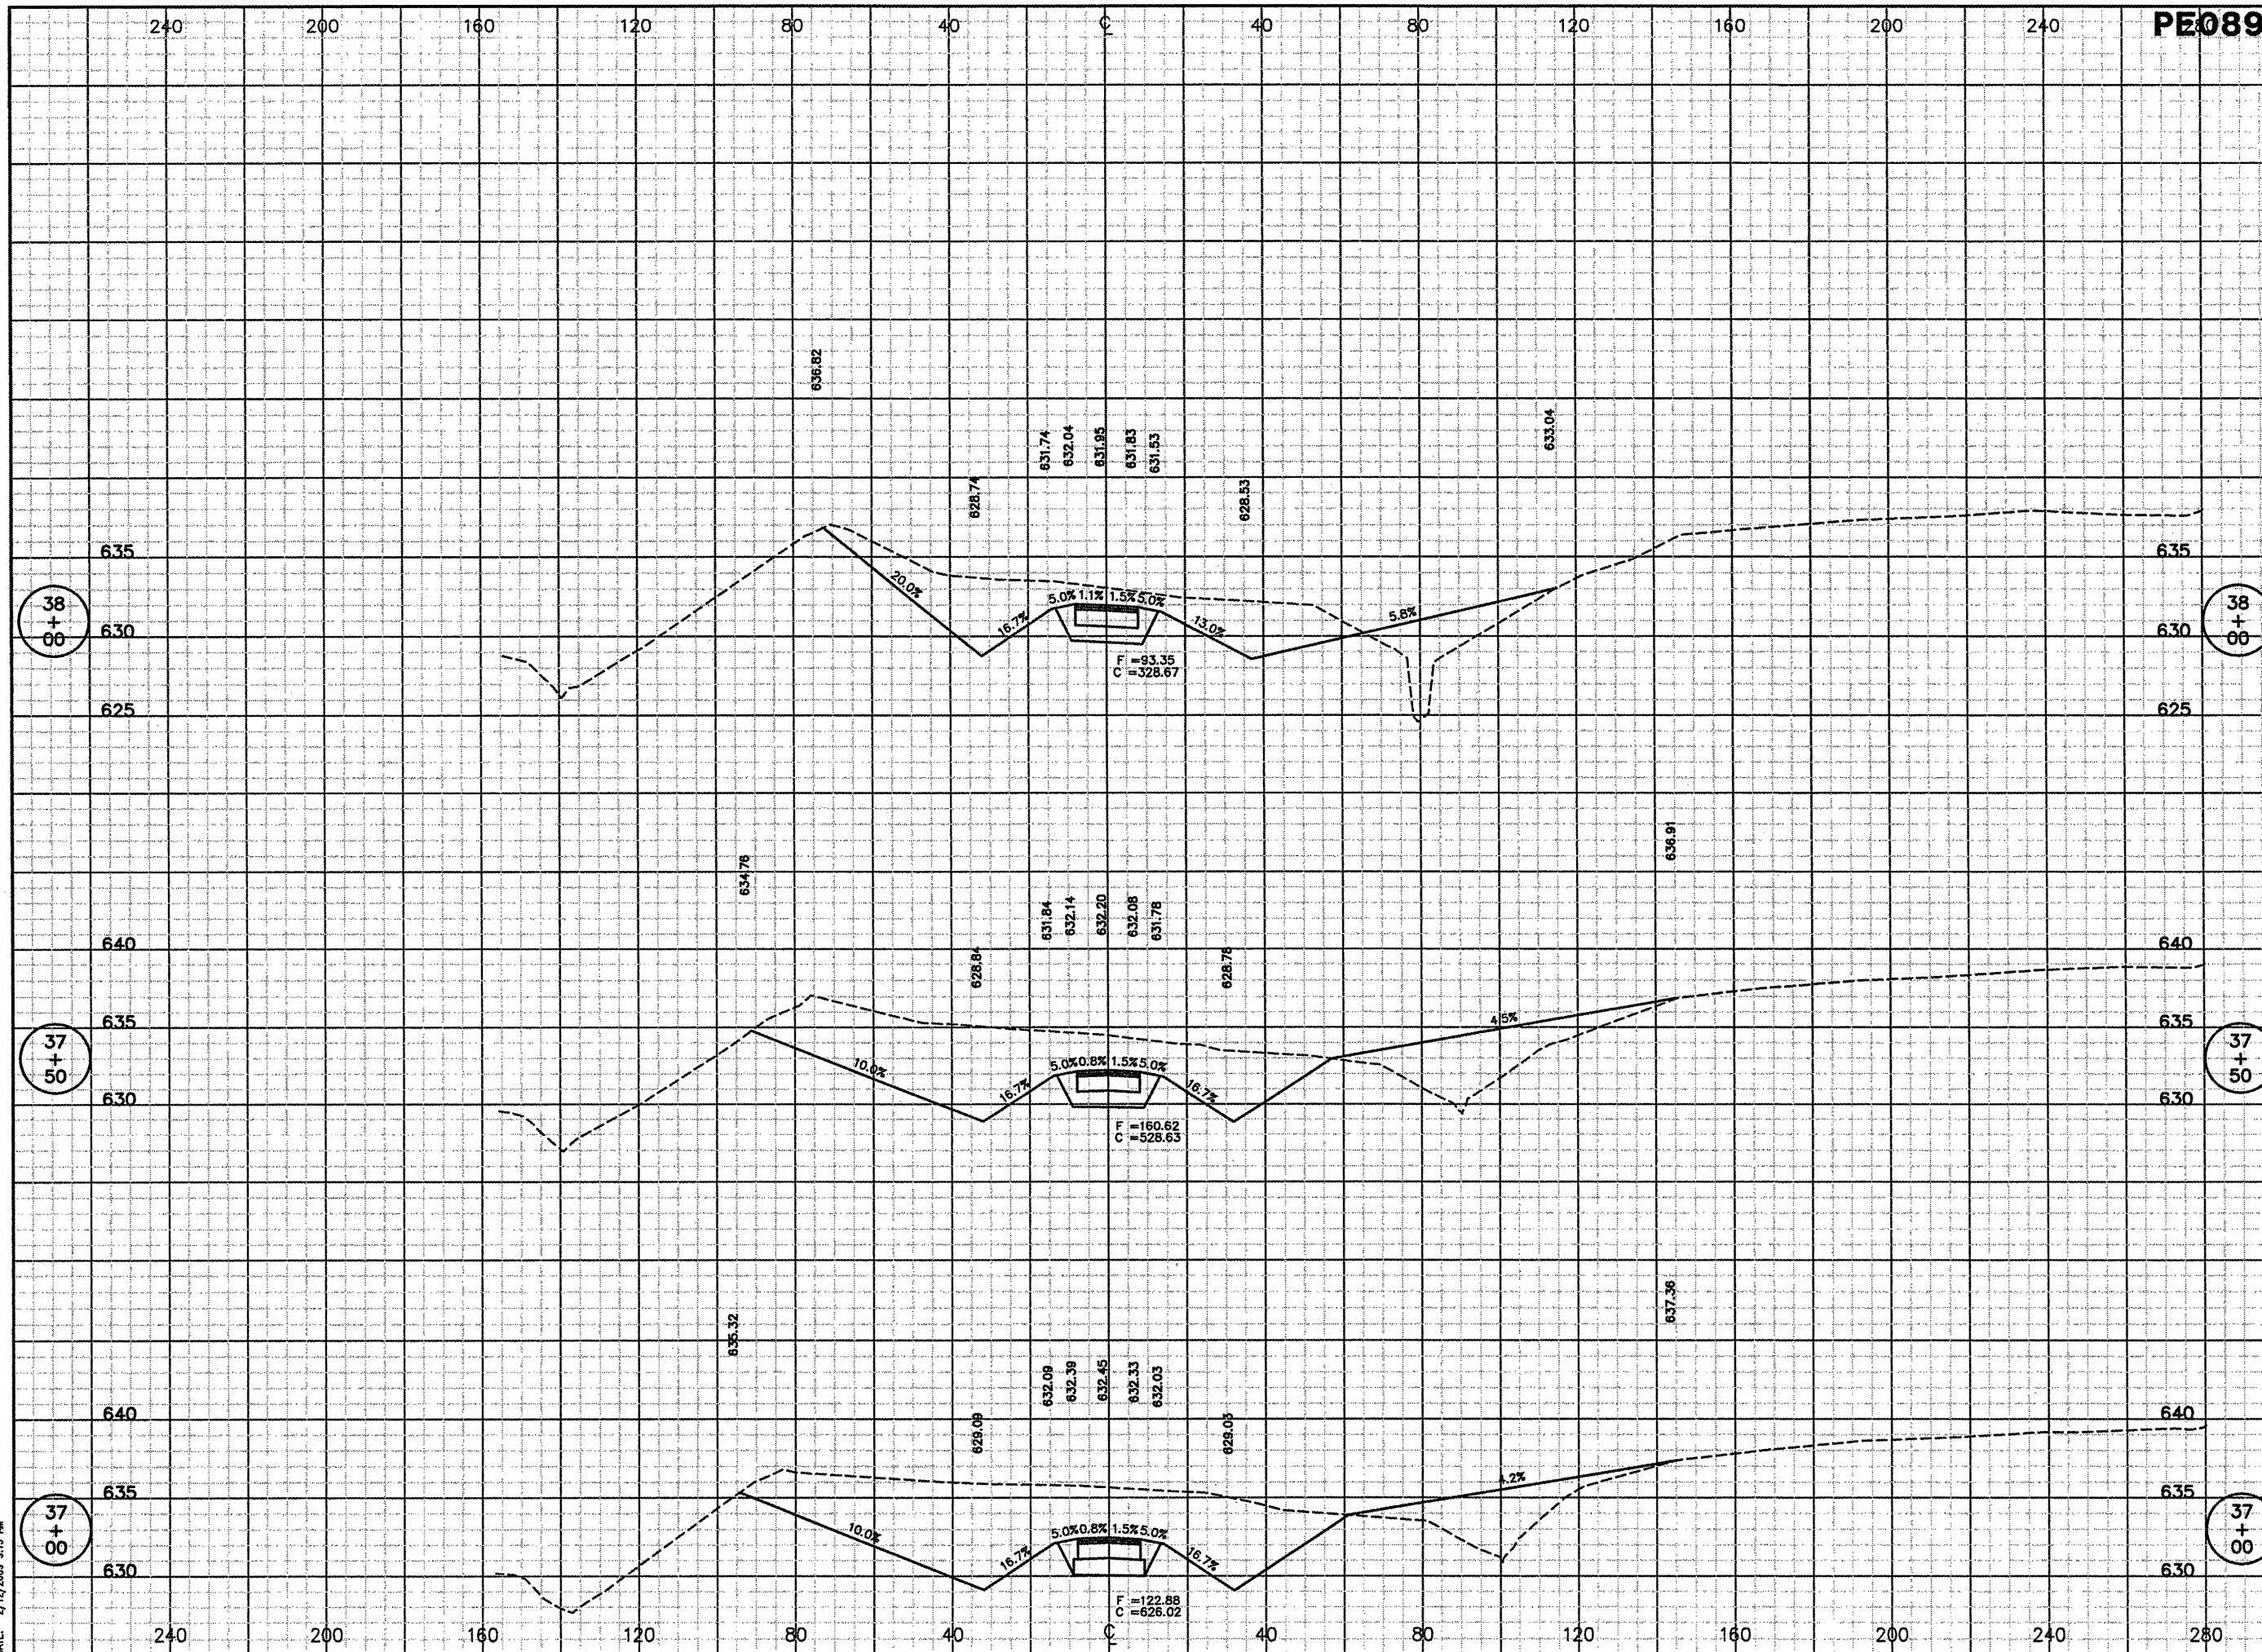

PE089

REVISIONS		
NUMBER	BY	DATE

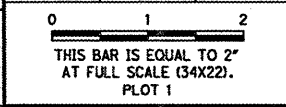


GENERAL WAYNE A. DOWNING
PEORIA INTERNATIONAL AIRPORT
CONSTRUCT NEW PERIMETER ROAD AND
PERIMETER FENCE - PROJECT 3

© Copyright CMT, Inc.
CMT
 CRAWFORD, MURPHY & TILLY, INC.
 CONSULTING ENGINEERS
 License No. 84-00613

IL PROJECT: PIA-3865
AIP PROJ: 3-17-0080-XX

FILE:	
DESIGN BY:	TJH/SMS
DRAWN BY:	CMT
CHECKED BY:	CET
APPROVED BY:	CET
DATE:	02-13-2009
JOB No:	07061-04-00

SOUTH CROSS SECTION
STA 37+00 TO 38+00
 SHEET 112 OF 151 SHEETS